
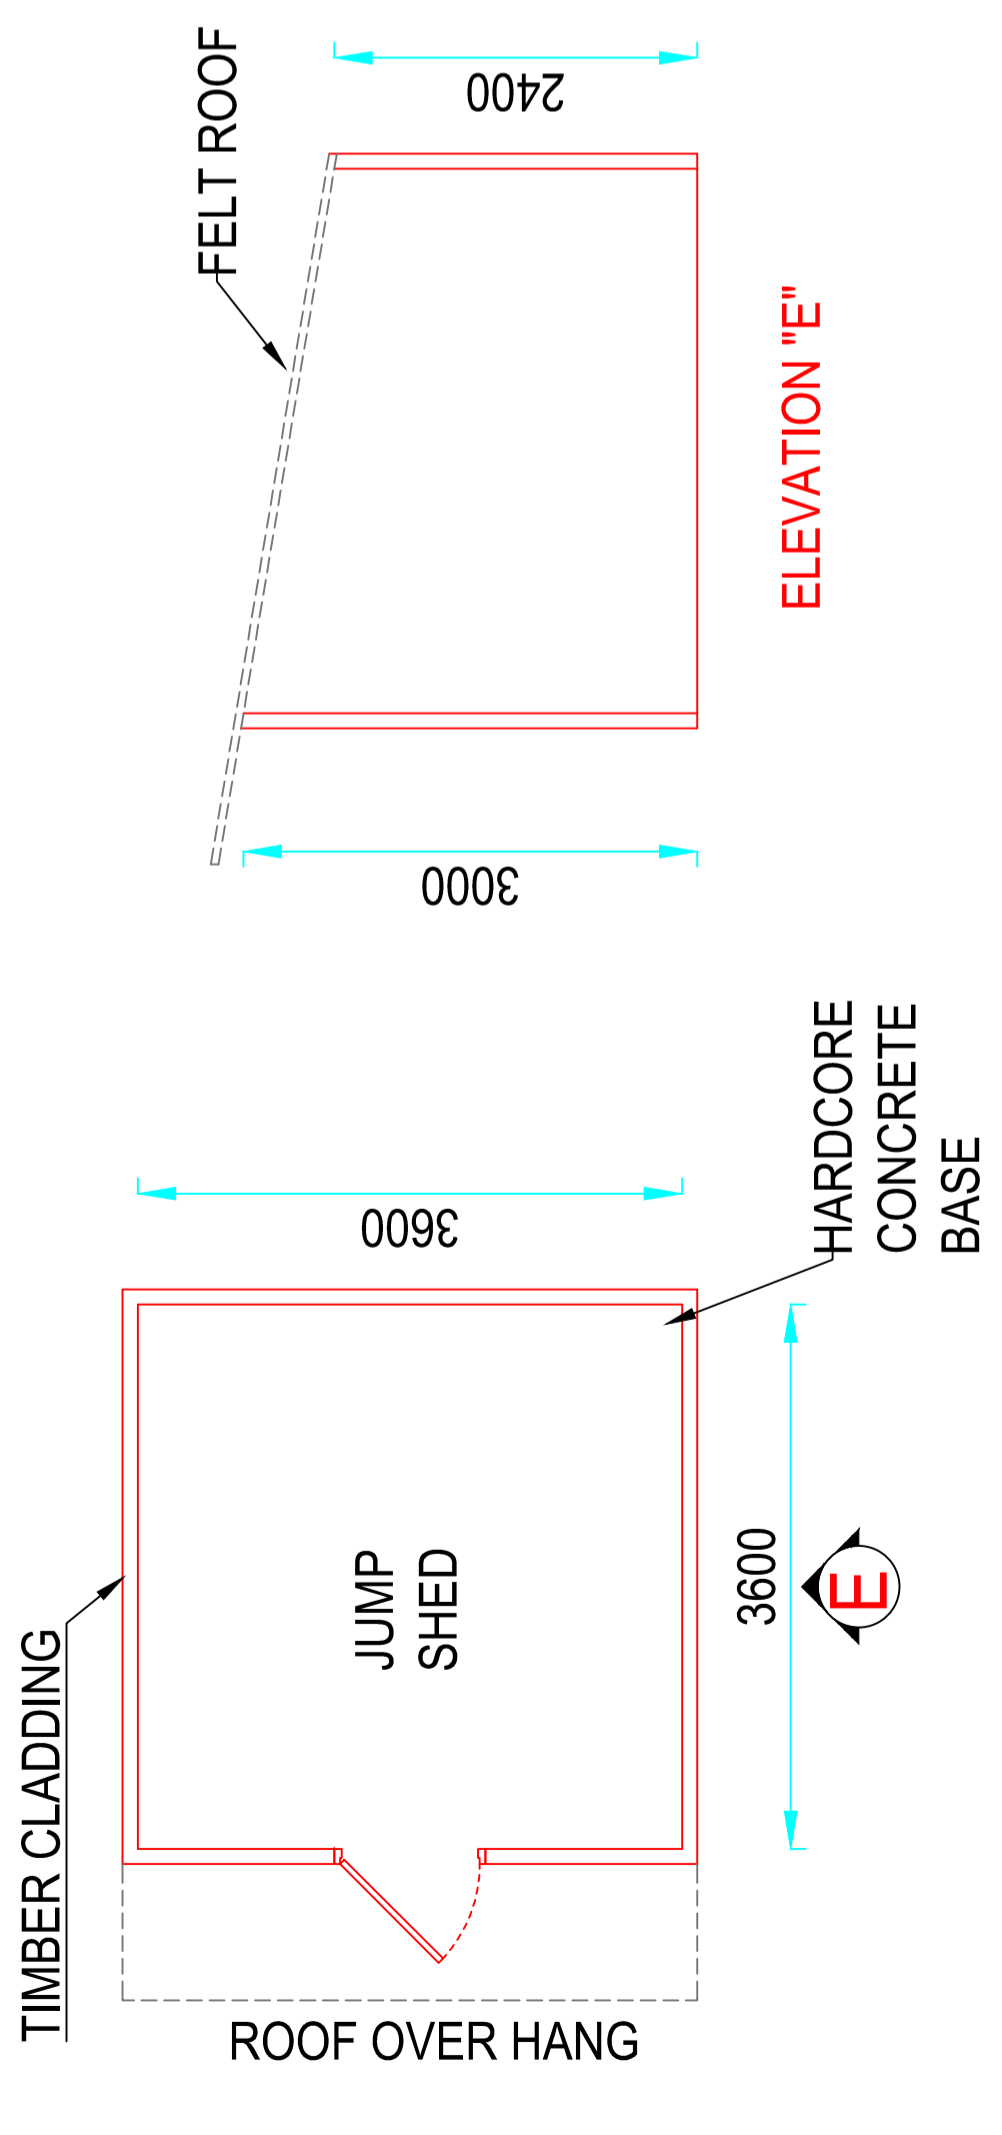


**NOTES**

All Dimensions in mm.  
All Dimensions to be checked on site

**REVISIONS**

Rev	Description	Date	By	Checked
A	Extra notes added.	16/06/22	D.J.S.	S.D.
B	Client amended.	18/07/22	D.J.S.	S.D.

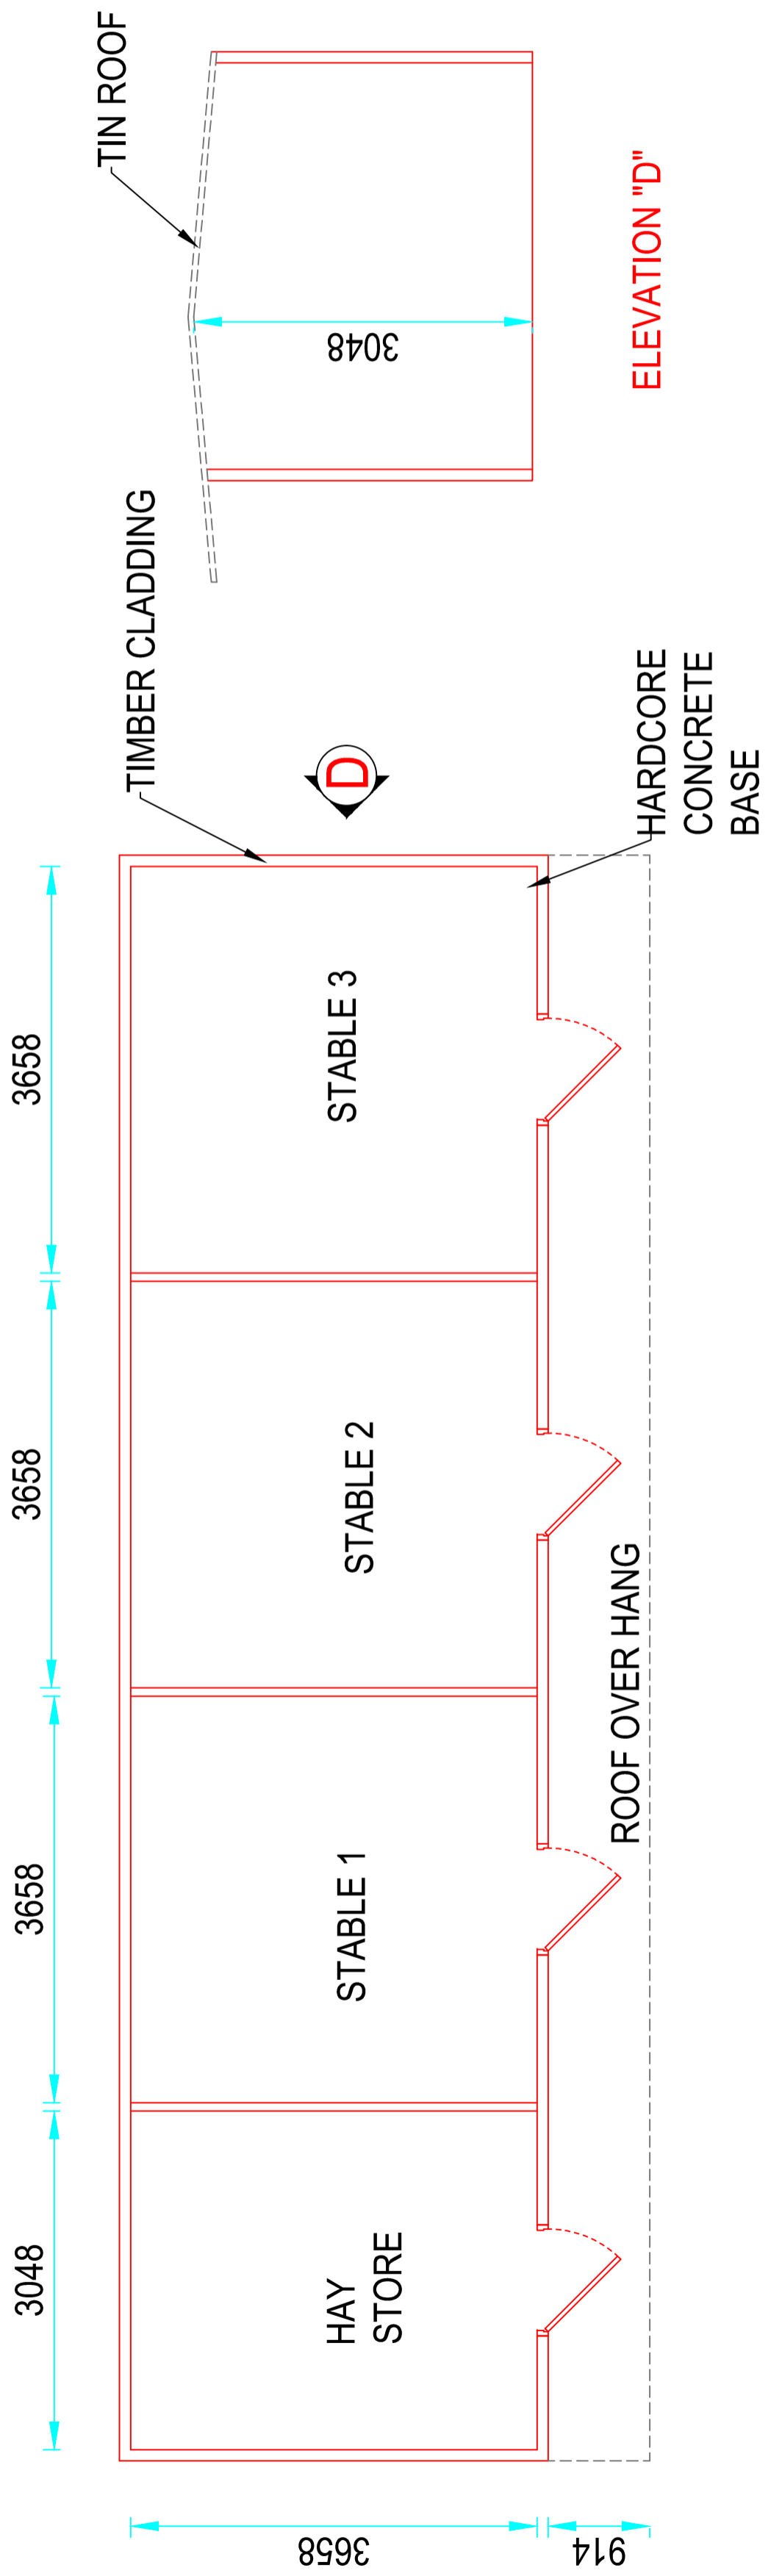

**ELEVATION "D"**

**ELEVATION "E"**

Client: MR & MRS DAVIS  
Site: BOTLEY ROAD  
CHILWORTH

Scale	1:50 @ A2	Dwg No.	DRE - B	Sheet	2
Drawn by	D. SIMCOCK	Date	08/06/2022	Checked by	T.D.
		Date	09/06/2022		



18 Monks Brook Park,  
School Close, Chardlers Ford,  
Hampshire,  
SO55 4PA  
T: 023 8027 3737.  
F: 023 8027 3747.  
sales@hpcontracts.co.uk  
www.hpcontracts.co.uk

Whilst the utmost care is taken to ensure the accuracy of the data and design details contained herein, they are provided as a guide only. The user must verify the accuracy of the data and design details and accept responsibility for any errors or omissions which may arise in any way as a result of the use or adaptation of such data and/or design details.

**COPYRIGHT RESERVED**

This drawing is the property of H.P.C. Ltd. It must not be copied without written consent and must be returned on request. The information shown on it is to be regarded as confidential and must not be disclosed to any third party.

Fire Door Installation  
Fire Door Maintenance  
Fire Stopping Installation

UKAS  
CERTIFICATION  
912