




NOTES

All Dimensions in mm.
All Dimensions to be checked on site

REVISIONS

Rev	Description	Date	By	Checked
-	-	-	-	-

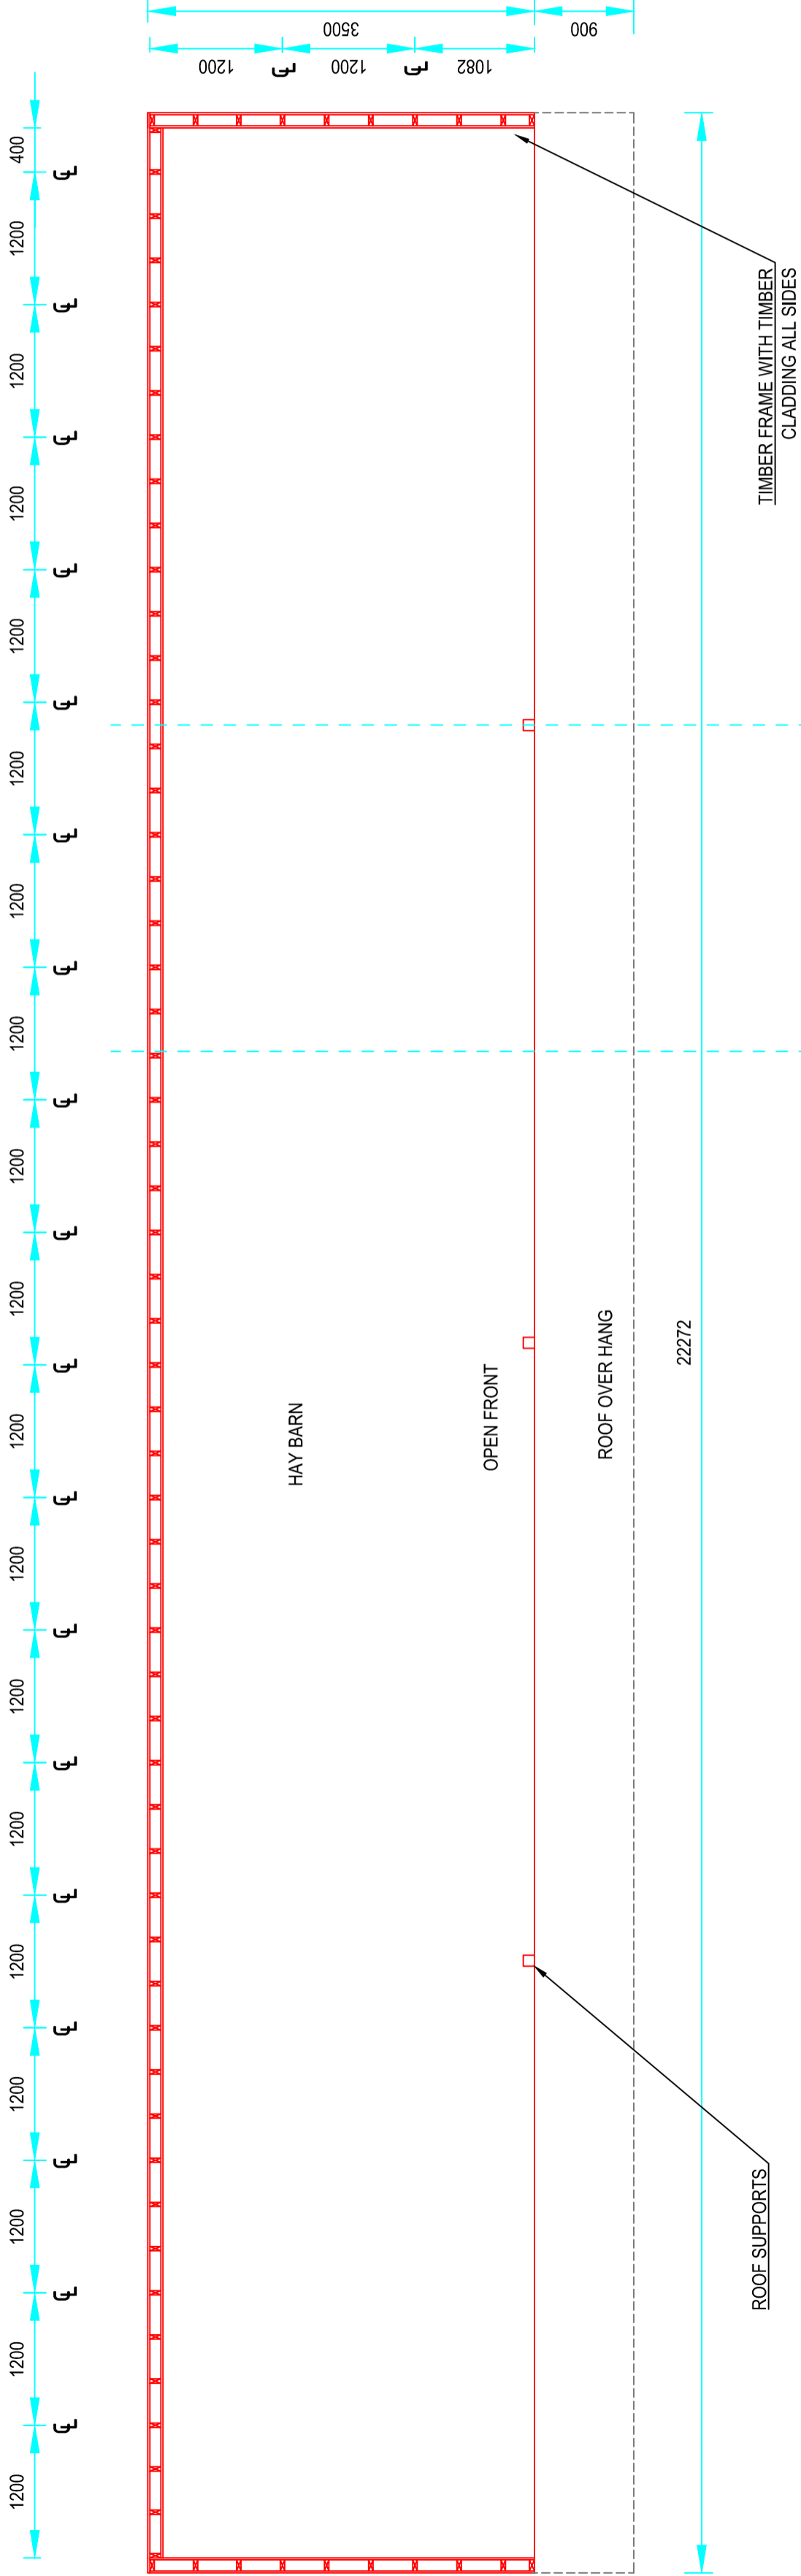

Hay barn details

Client: MR & MRS DAVIS
Site: BOTLEY ROAD
CHILWORTH

Scale: 1:50 @ A2
Dwg No. DRE - D
Sheet 3

Drawn by: D. SIMCOCK
Date: 08/06/2022
Checked by: T.D.
Date: 09/06/2022



18 Monks Brook Park
School Close, Chandlers Ford,
Eastleigh, Hampshire,
SO53 4PA

T: 023 8027 3737
E: sales@hponcontracts.co.uk
W: www.hponcontracts.co.uk

HPcontracts is liable to ensure the accuracy of the data and design details contained herein. The use of this information is at the user's discretion and the user shall be responsible for any injuries, expenses or other losses which may in any way be attributed to the use or omission of such data and/or design details.

Copyright Reserved

This drawing is the property of HPcontracts. All other content and must be returned to HPcontracts upon completion of the project. The information shown on it is to be regarded as confidential and must not be disclosed to any third party without the prior written consent of HPcontracts.

