

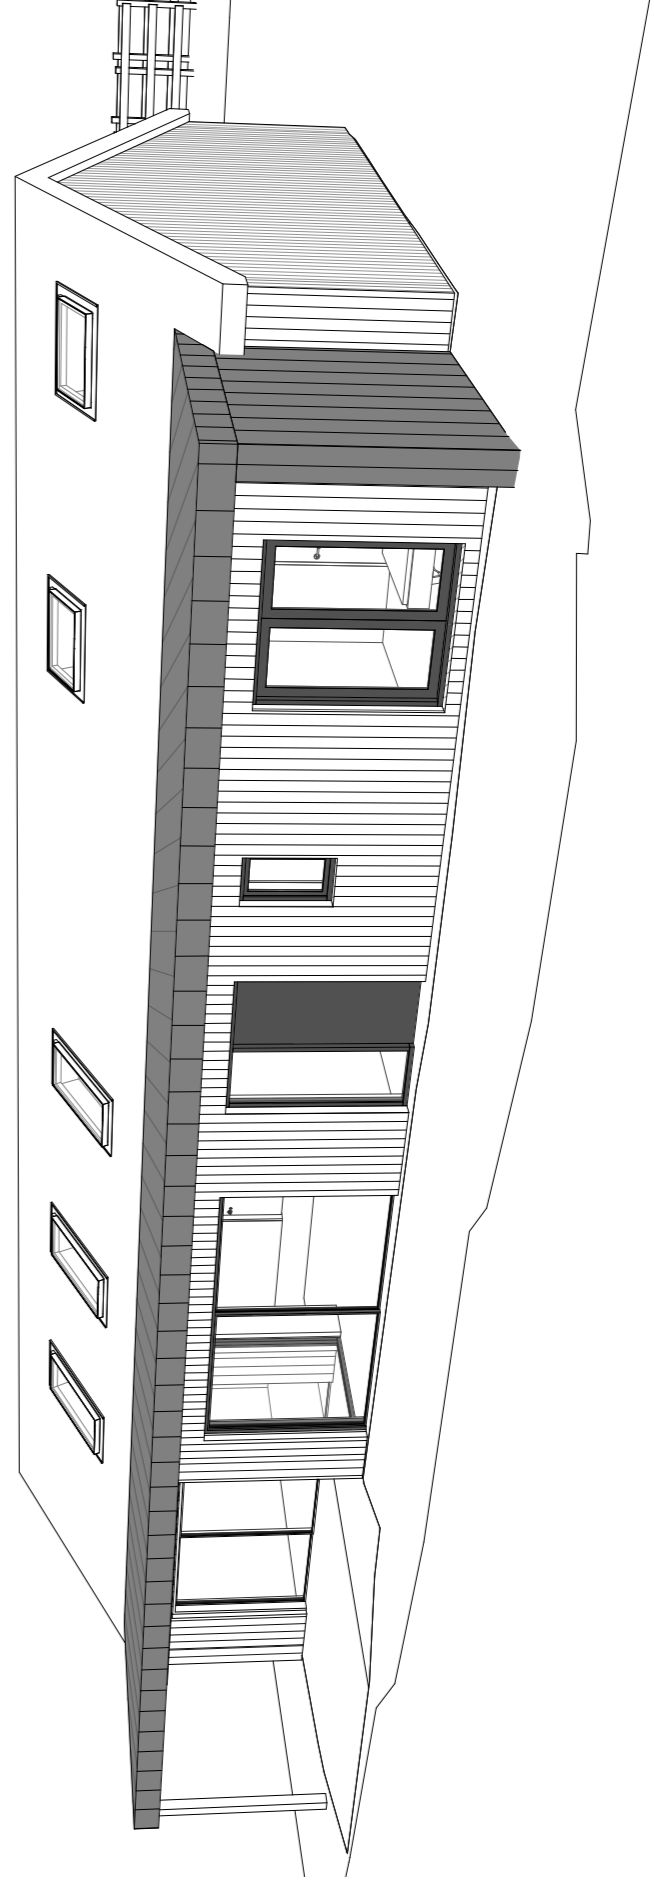
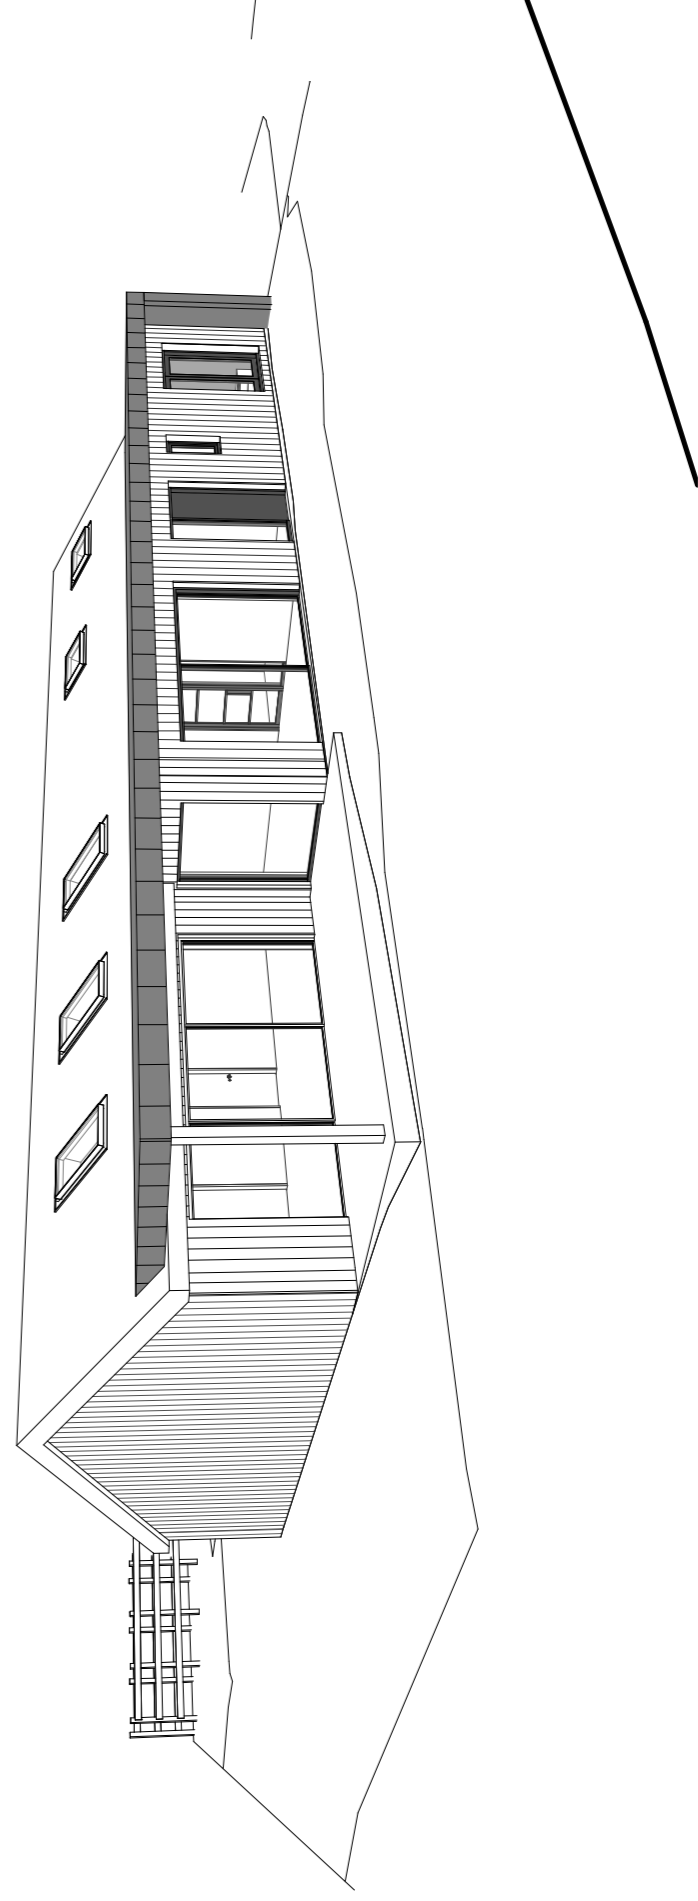


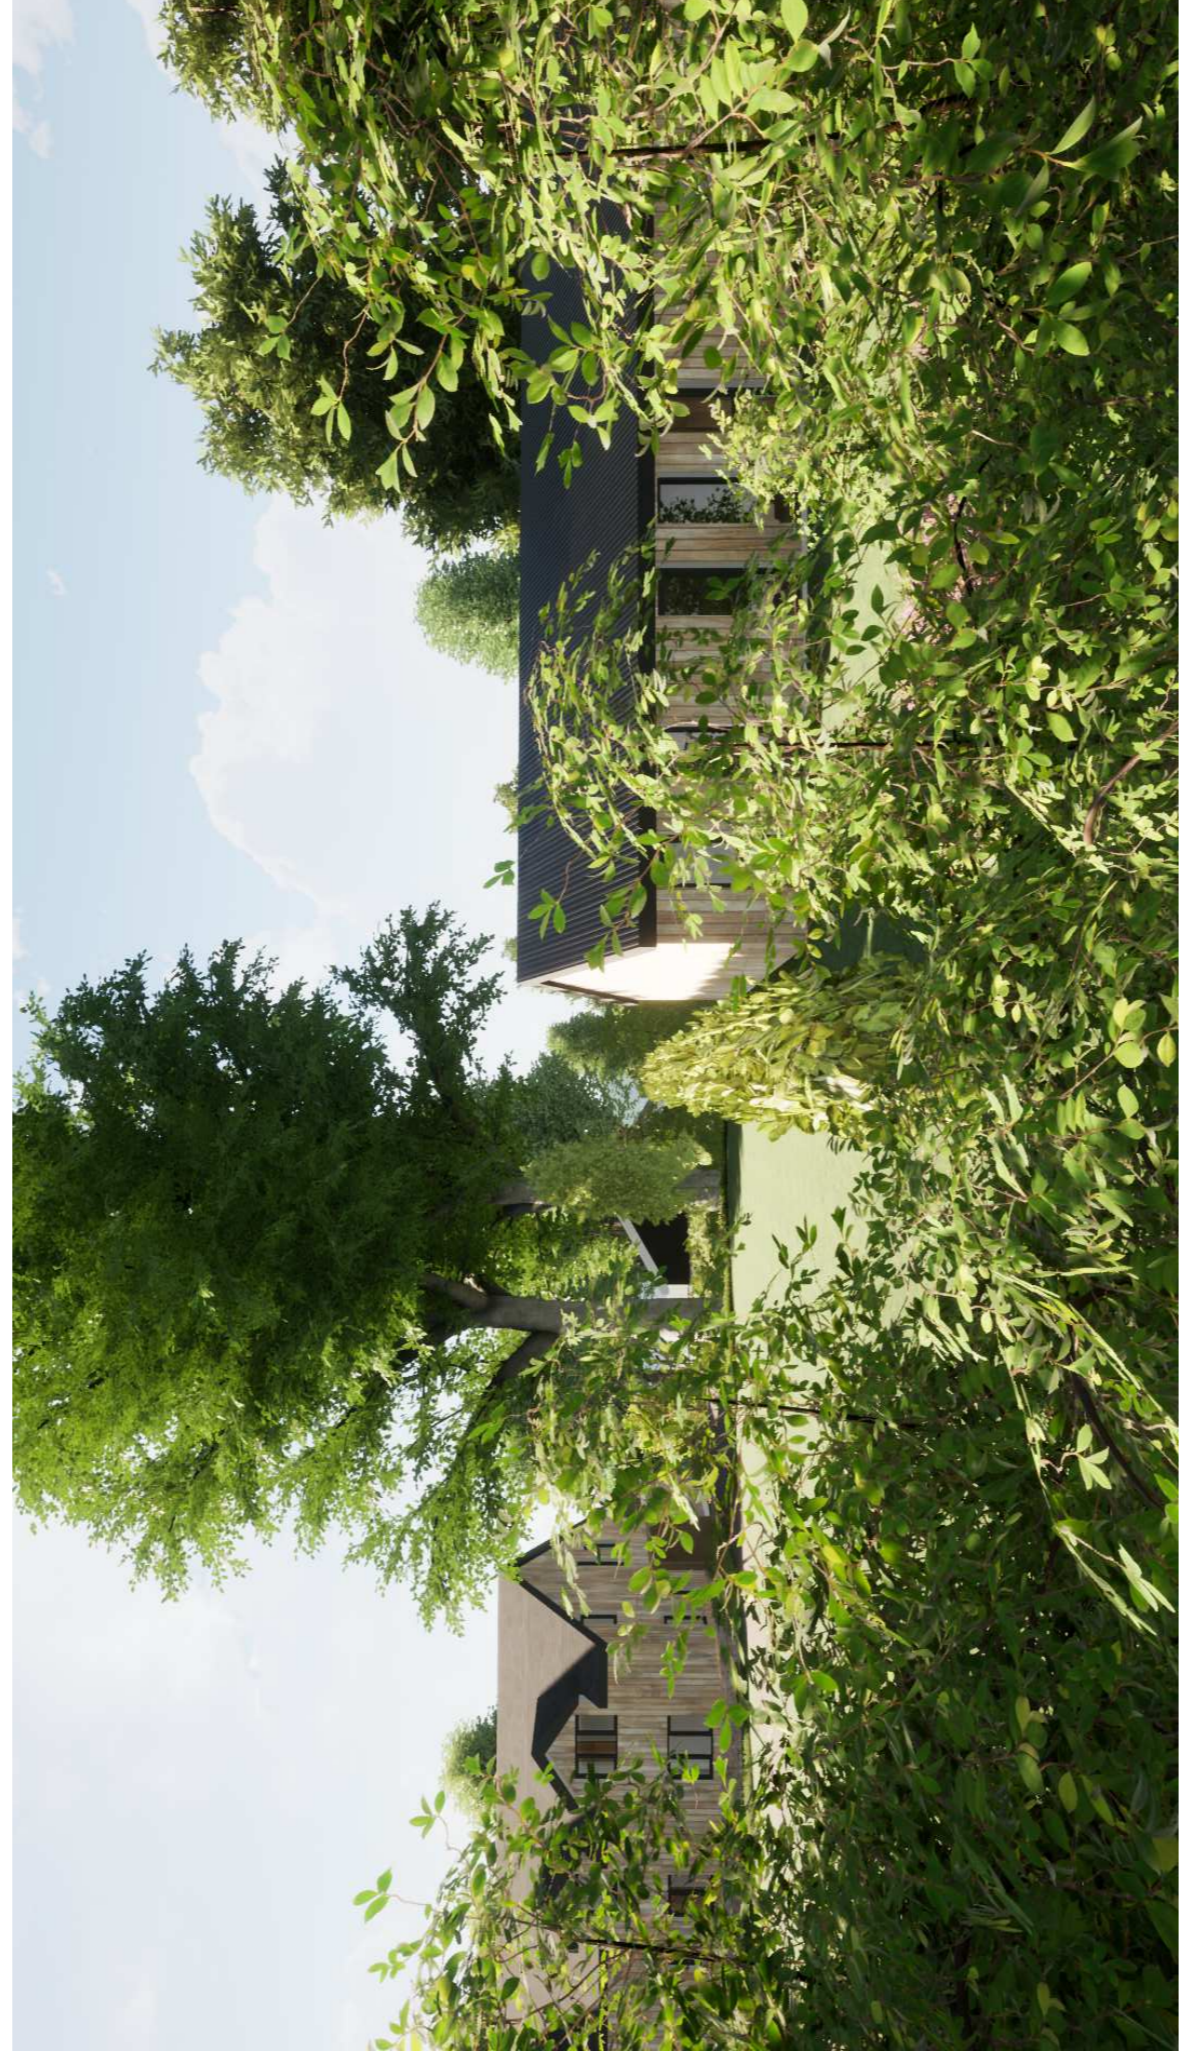

Proposed building located on existing slab

Plot 2 GF
1 : 100

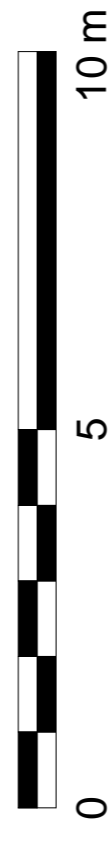

AA	Planning Issue	10.07.23	CHK
	Rev Dm		
	Revision		

PLANNING



Weymouth, Dorset, DT96 6JH
 Devon, 01392 377054
 admin@studiofourarchitects.co.uk
 www.studiofourarchitects.com

Client
Mr & Mrs Suckling

Project
Marwood, Nether Wallop

2 Dwellings

Title
Plot 2 Plan & 3D

Date	Scale	Paper	Drawn
11.07.23	1:100	A1	LJH
Job N°	Dwg. N°	Revision	
42078	045	AA	AA

Architects: Studio Four Architects, Marwood, Nether Wallop, Dorset, DT96 6JH