



Do not scale from this drawing, except for planning purposes.
 Any dimensions shown are for information only and should be referred to Structural Engineers details for structural design criteria.
 This drawing remains the copyright of WS Planning & Architecture.

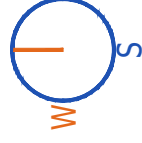

Site Area 2356.76m²

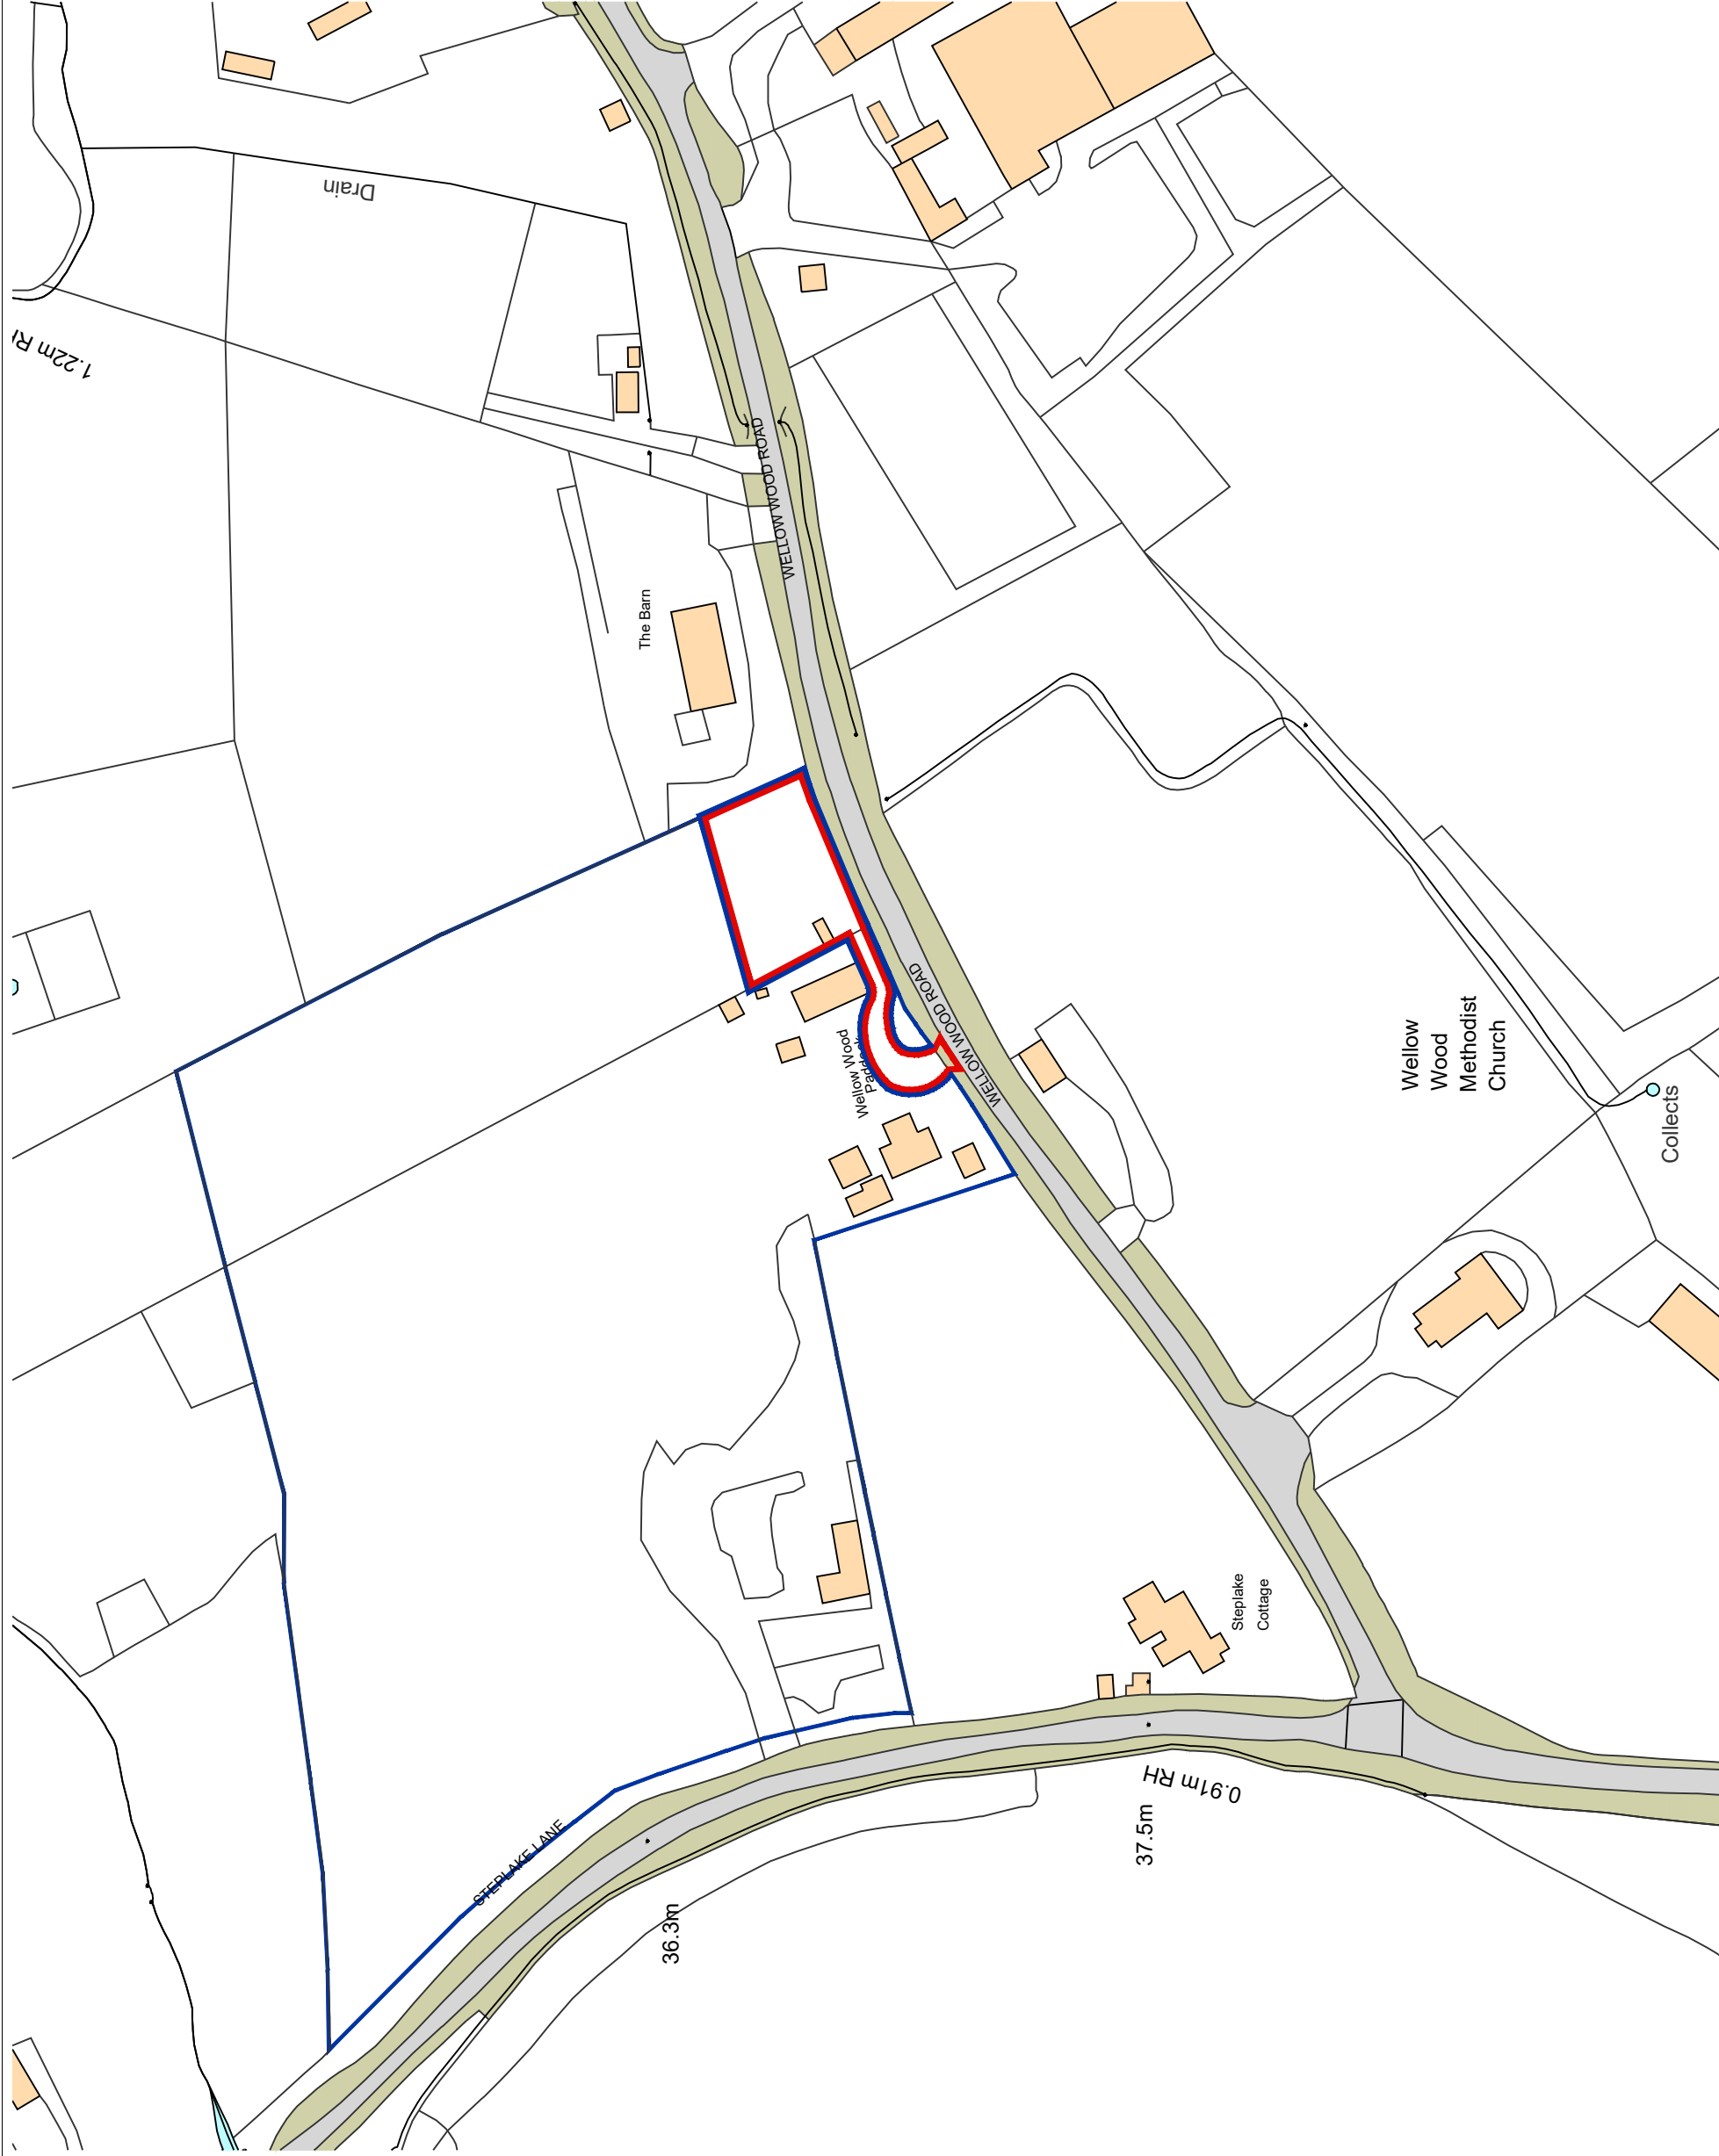

Rev	Date	Description

WS PLANNING & ARCHITECTURE	WS PLANNING & ARCHITECTURE
London Office 12-16 Addiscombe Rd Croydon RH2 7RP CR0 0RT	London Office 12-16 Addiscombe Rd Croydon RH2 7RP CR0 0RT
T: 01737 225711 www.wspla.co.uk admin@wspla.co.uk	T: 01737 225711 www.wspla.co.uk admin@wspla.co.uk

Date	July 2023	Drawn By	NWM
Scale	1:1250@A3	Checked	BW

Client	Glyn Powell
Project	Wellow Wood Paddock West Wellow Romsey Hampshire SO51 6EP

Title	Site Location Plan
-------	--------------------

Drawing No.	J004567-DD-01	Rev.	A
-------------	---------------	------	---