



Do not scale from this drawing, except for planning purposes. Any discrepancies are to be reported to WS Planning & Architecture. This drawing remains the copyright of WS Planning & Architecture.

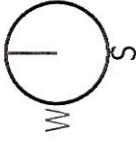

Site Area 2356.76m²

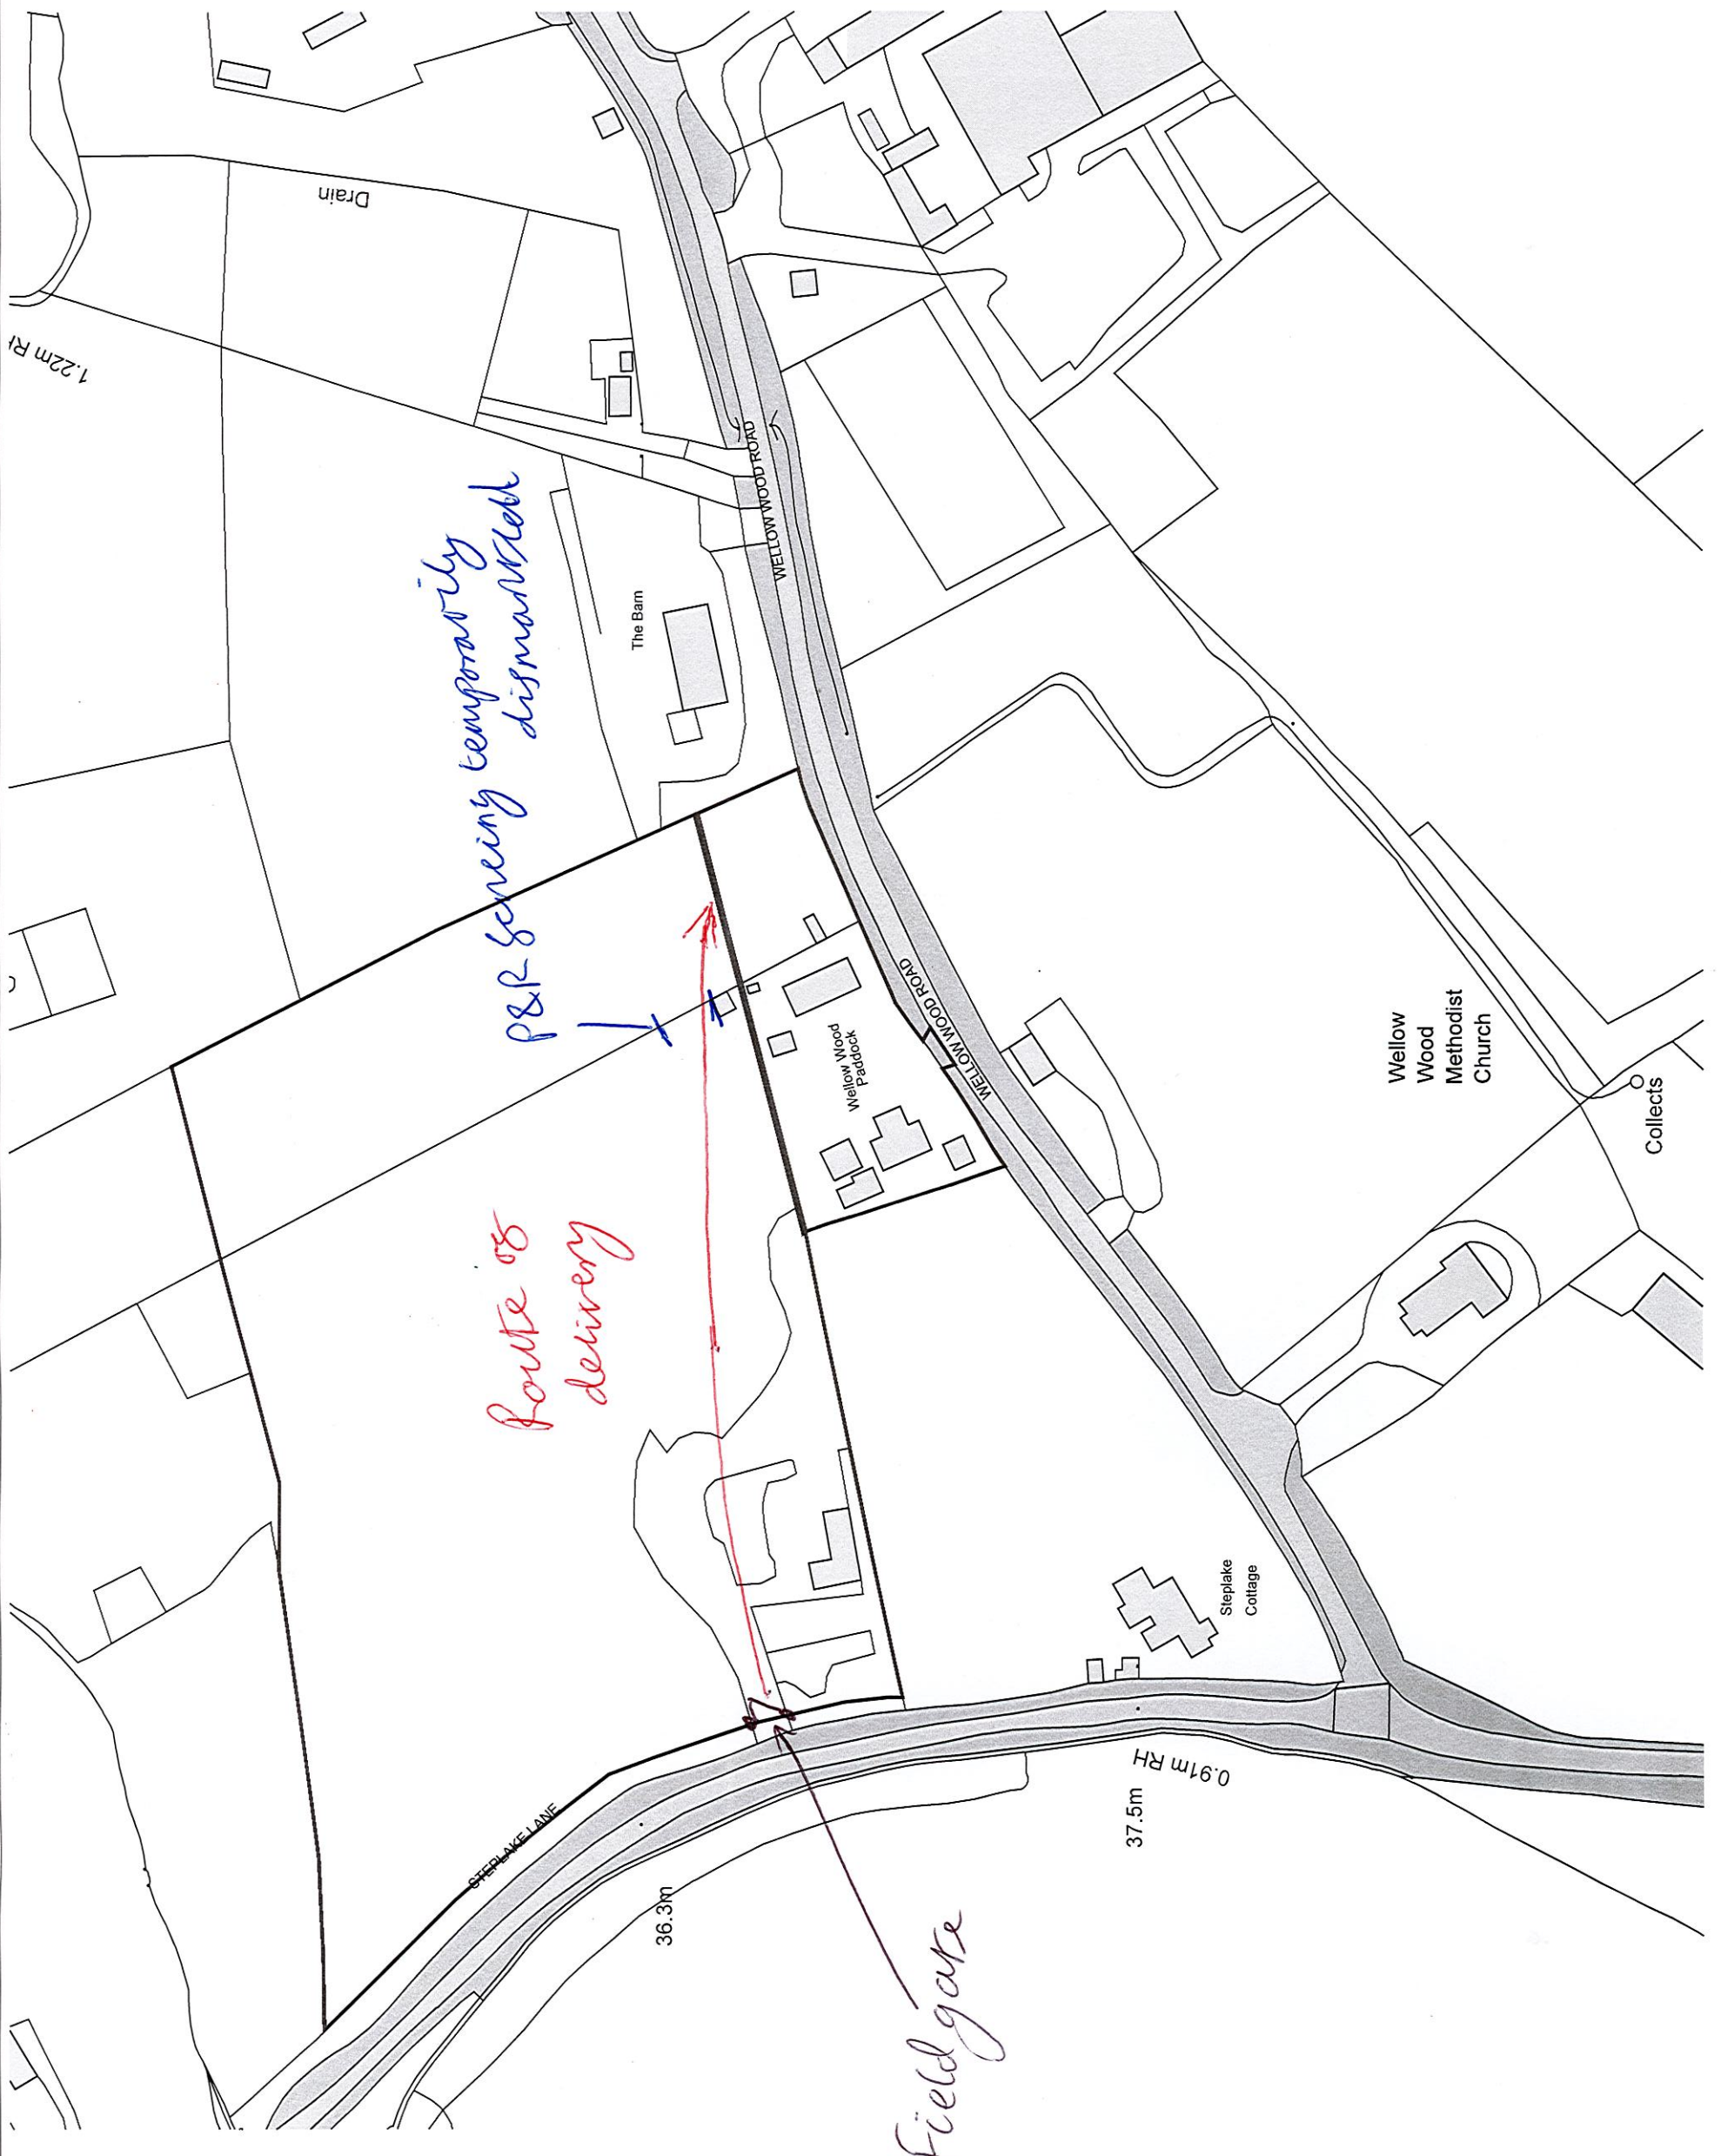

Rev	Date	Description

WS PLANNING & ARCHITECTURE	
London Office No. 1 Copson 5 Post House Riverside Rd Ruislip R42 7RP UK 020 838 31150 admin@wpa.co.uk	T: 01753 23711 F: 0208 31150
Drawn By NWM	Checked BW
Date July 2023	Scale 1:1250@A3
Client Glyn Powell	
Project Wellow Wood Paddock West Wellow Romsey Hampshire SO51 6EP	
Title Site Location Plan	
Drawing No. J004567-BID-01	Rev.

