





Run A - 10,830mm

 

Run B - 16,600

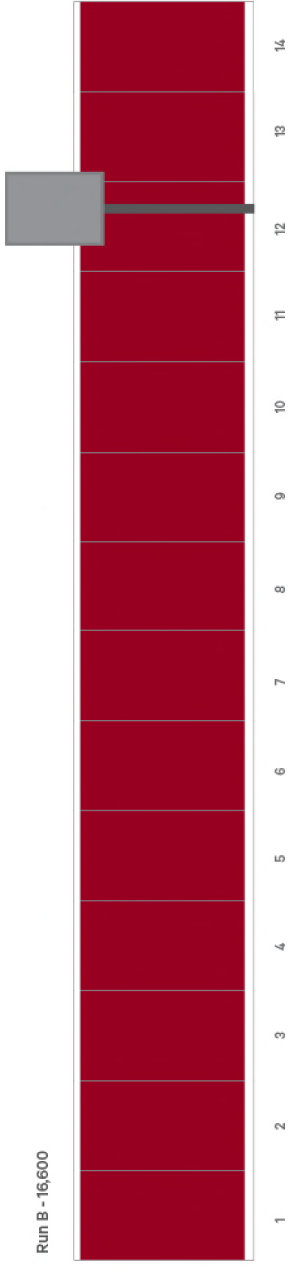

Run C - 31,800mm

 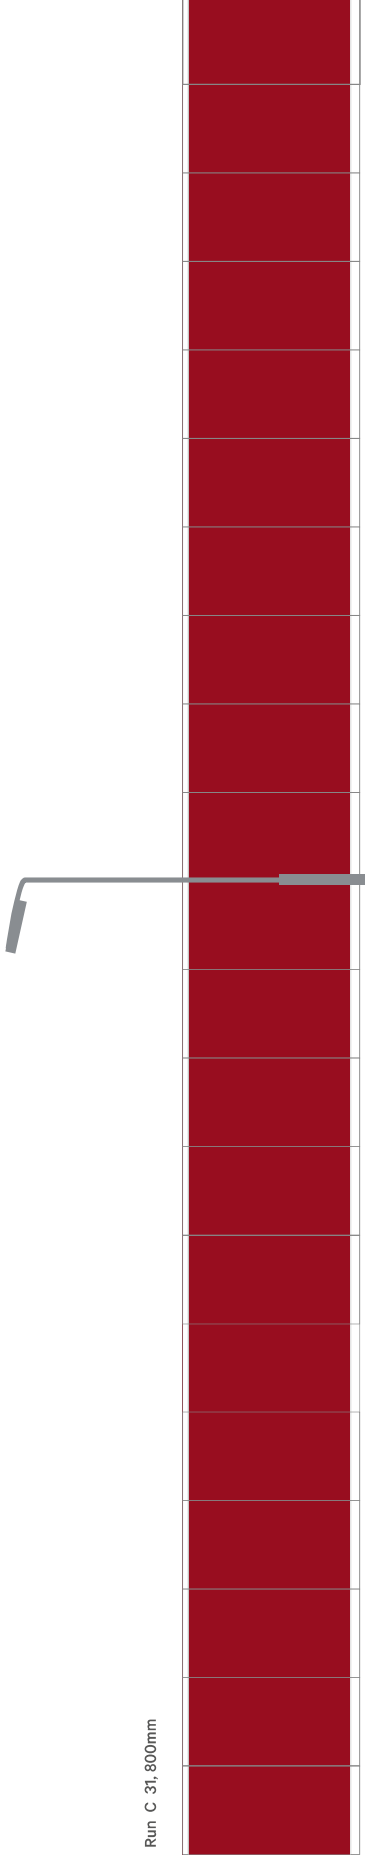

scale bar - metres

COUNCIL RECREATION LEASING
planning issues
 TOWN PLANNING AND ARCHITECTURAL DESIGN
 ROB JACKSON RIBA
 Chartered town planner
 Chartered architect
 110, High Street, London E15 2ET
 020 3292 1000
 020 3292 1001
 020 3292 1002

Churchill
 Retirement Living

Project File
 Retirement Living Apartments
 Estimote Mountbatten House - Broadwater Road
 Bromley
 S20 1BP

Drawing Title
PROPOSED SITE HOARDING ELEVATIONS

Scale: 1:100 @ A4 Date: MAY 2023
 Drawn: ALS Checked: DJ
 Drawn by: [Signature] Rev: [Signature]
10123RS - HOARDING 02