



**Materials Key**

- a. red facing brick
- b. vertical cedar cladding
- c. dark grey powdercoated aluminium windows (clear glass)
- d. dark grey powdercoated aluminium doors (clear glass)
- e. dark grey powdercoated aluminium parapet cap
- f. dark grey powdercoated aluminium louvres
- g. dark grey powdercoated aluminium and windows (obscured glass)
- h. dark grey powdercoated aluminium fascia
- i. timber entrance door


--- outline of the refused scheme  
22/02814/FULLS

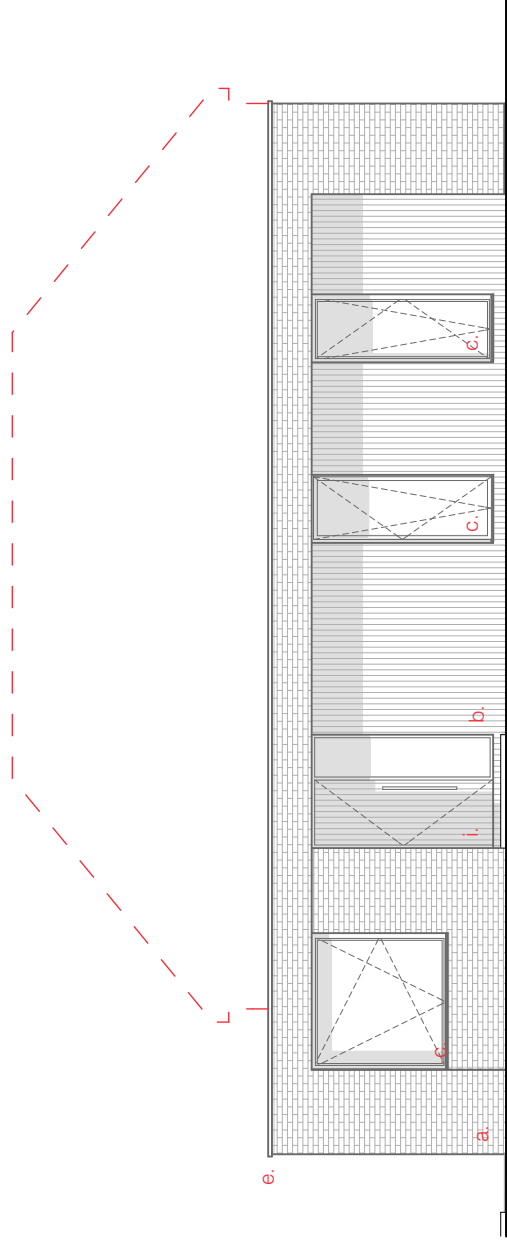


01 South Elevation

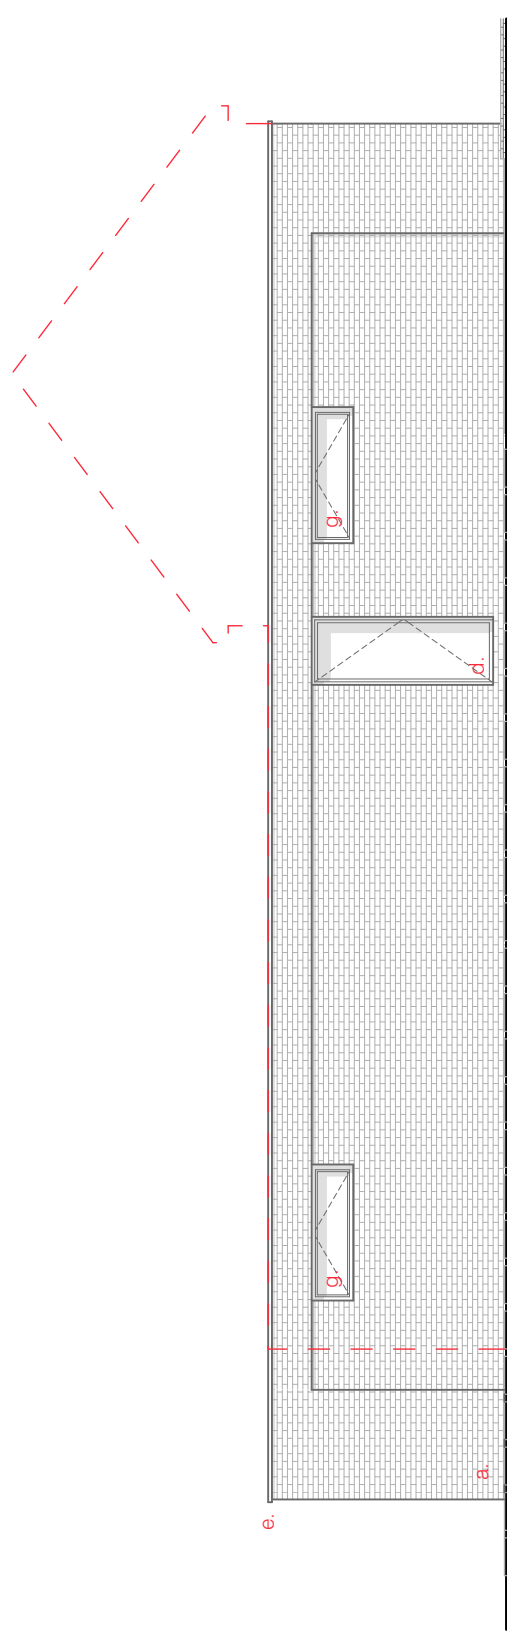

02 West Elevation

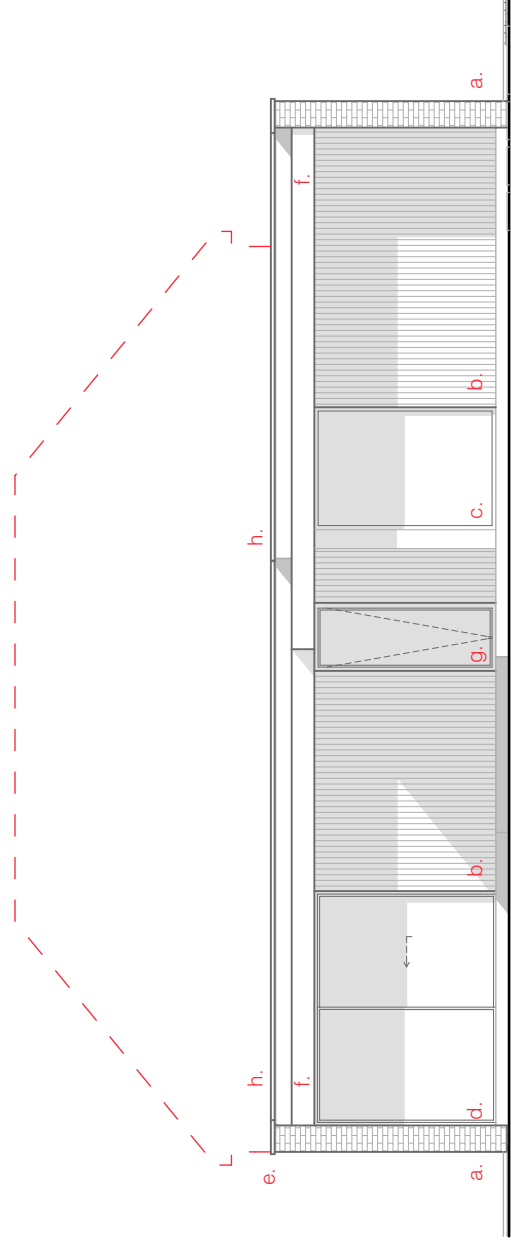

03 North Elevation

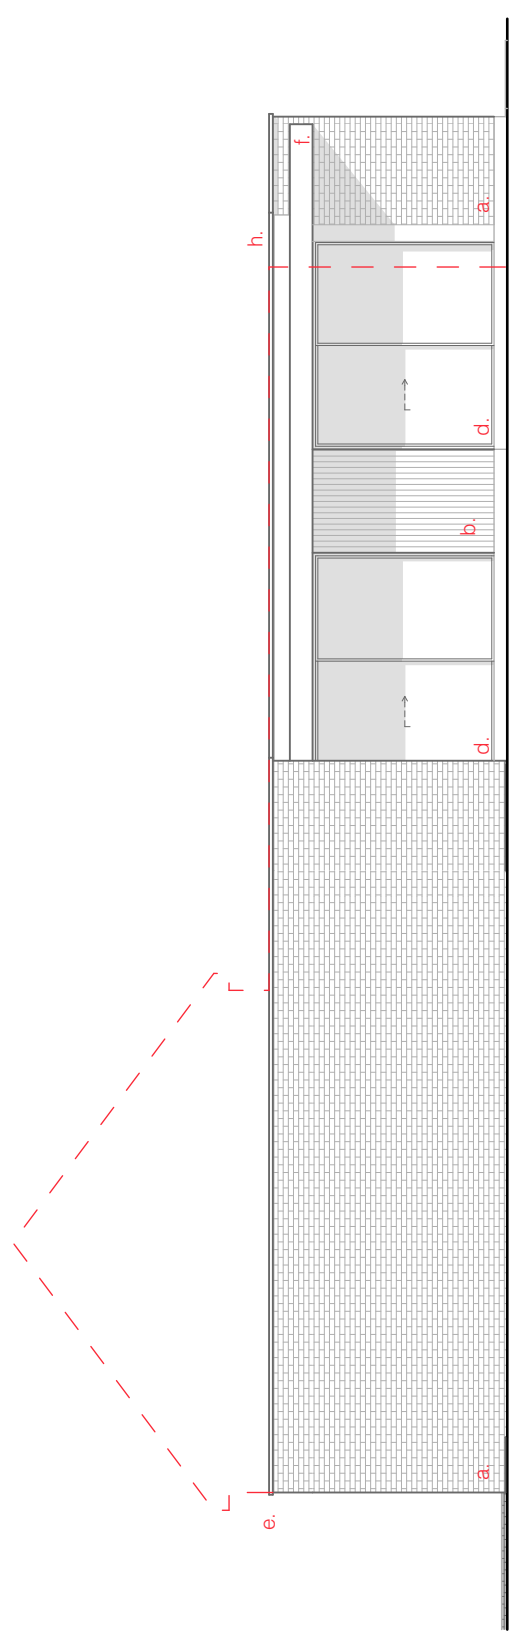

04 East Elevation

Scale @ A3: 1:100



NOTE: This drawing is to be scaled for planning purposes only

**Project:** Ericombe  
Ericombe, Butts Green, Lockerley, Romsey, SO51 0JG  
**Address:**  
**Client:** Mr M Blackledge

**Drawing:** Proposed Elevations  
**19-006 - AMD - XX - XX - DR - A - 0300 - 01**  
**Status:** Planning  
**AMD proj no:** 19-006

rev	description	date
01	Planning Set	17/06/2023



enquiries.amdesign@gmail.com