



Key Plan

outline of the refused scheme  
22/02814/FULLS

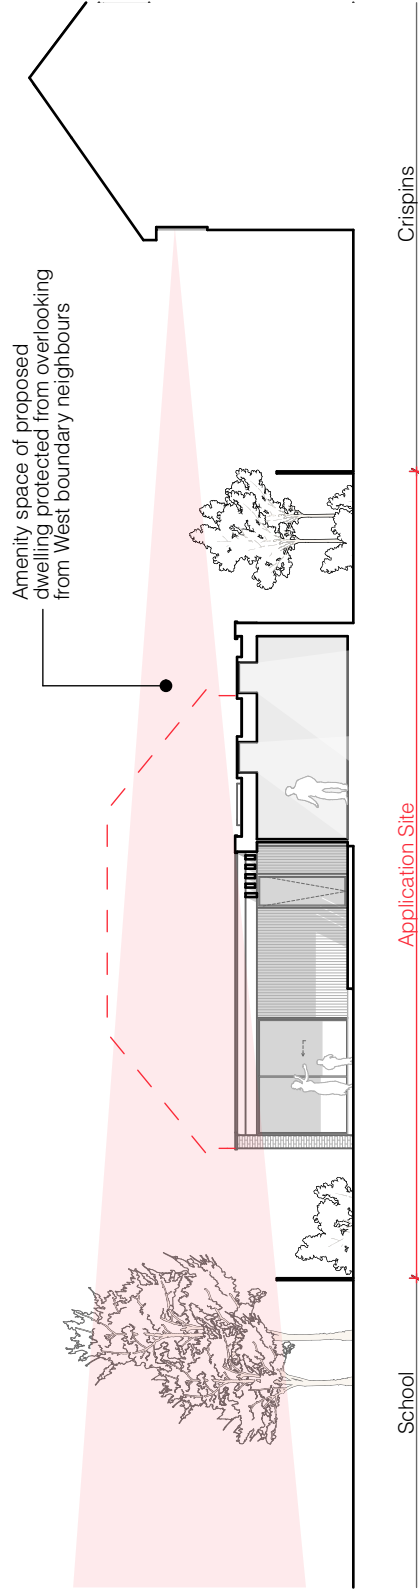

Section AA

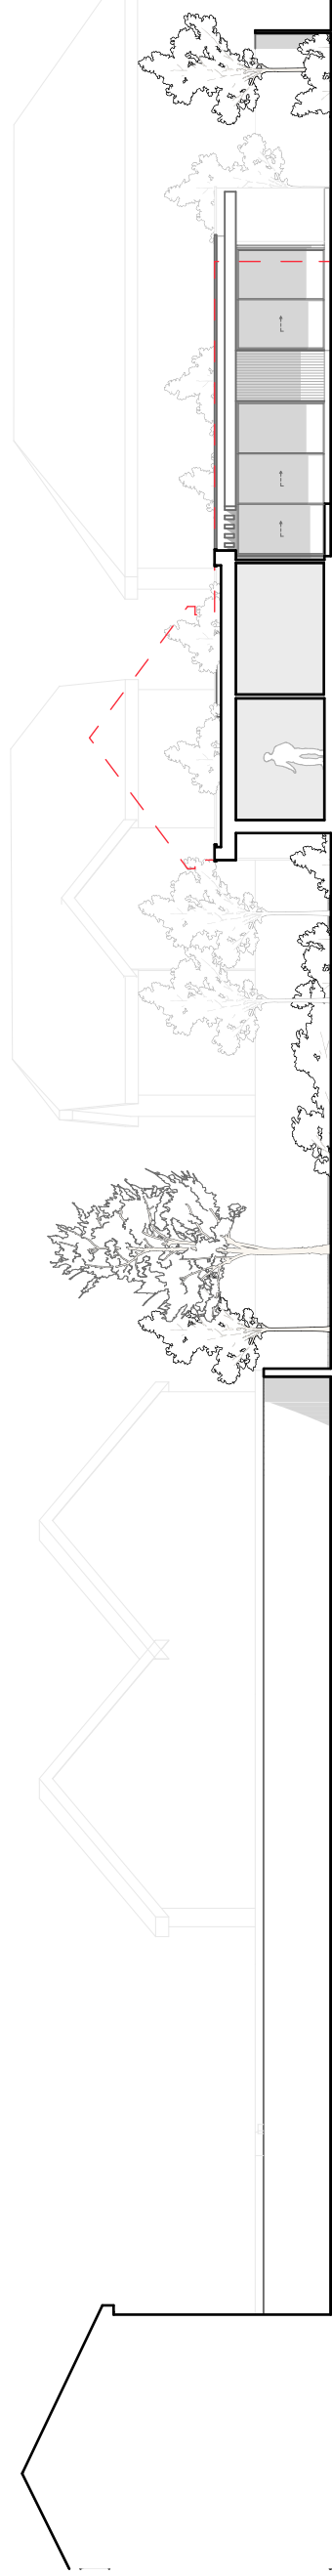

Section BB

Scale @ A3: 1:200



NOTE: This drawing is to be scaled for planning purposes only

Project: Ericombe  
Ericombe, Butts Green, Lockerley,  
Romsey, SO51 0JG  
Address:  
Client: Mr M Blackledge

Drawing: Proposed Site Sections  
19-006 - AMD - XX - XX - DR - A - 0400 - 01  
Status: Planning  
AMD proj no: 19-006

rev	description	date
01	Planning Set	17/06/2023



enquiries.amdesign@gmail.com