



Site Entrance (Vision Splays) 1:250

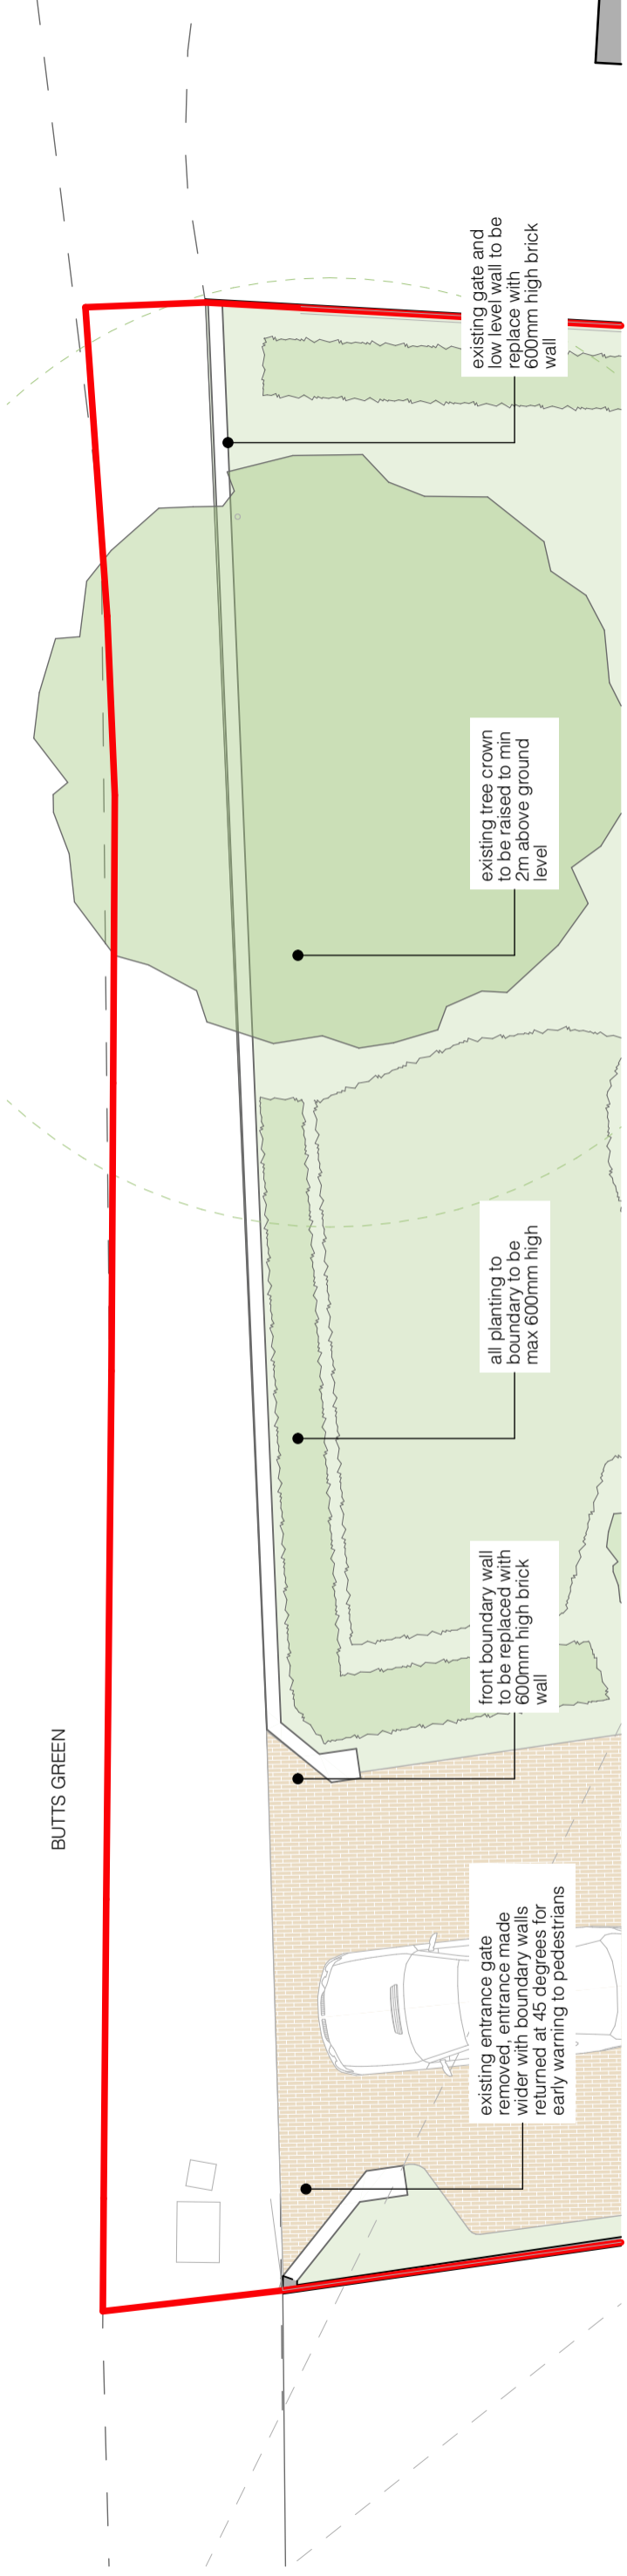

Site Entrance 1:100

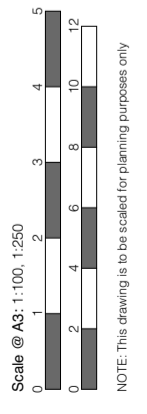

Project: Ericombe
 Address: Ericombe, Butts Green, Lockerley, Romsey, SO51 0JG
 Client: Mr M Blackledge

Drawing: Site Entrance Layout
19-006 - AMD - XX - XX - DR - A - 0600 - 01
 Status: Planning AMD proj no: 19-006

rev	description	date
01	Planning Set	17/06/2023

