




**KEY:**

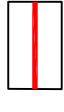

APPLICATION BOUNDARY

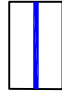

OTHER LAND WITHIN CLIENT OWNERSHIP

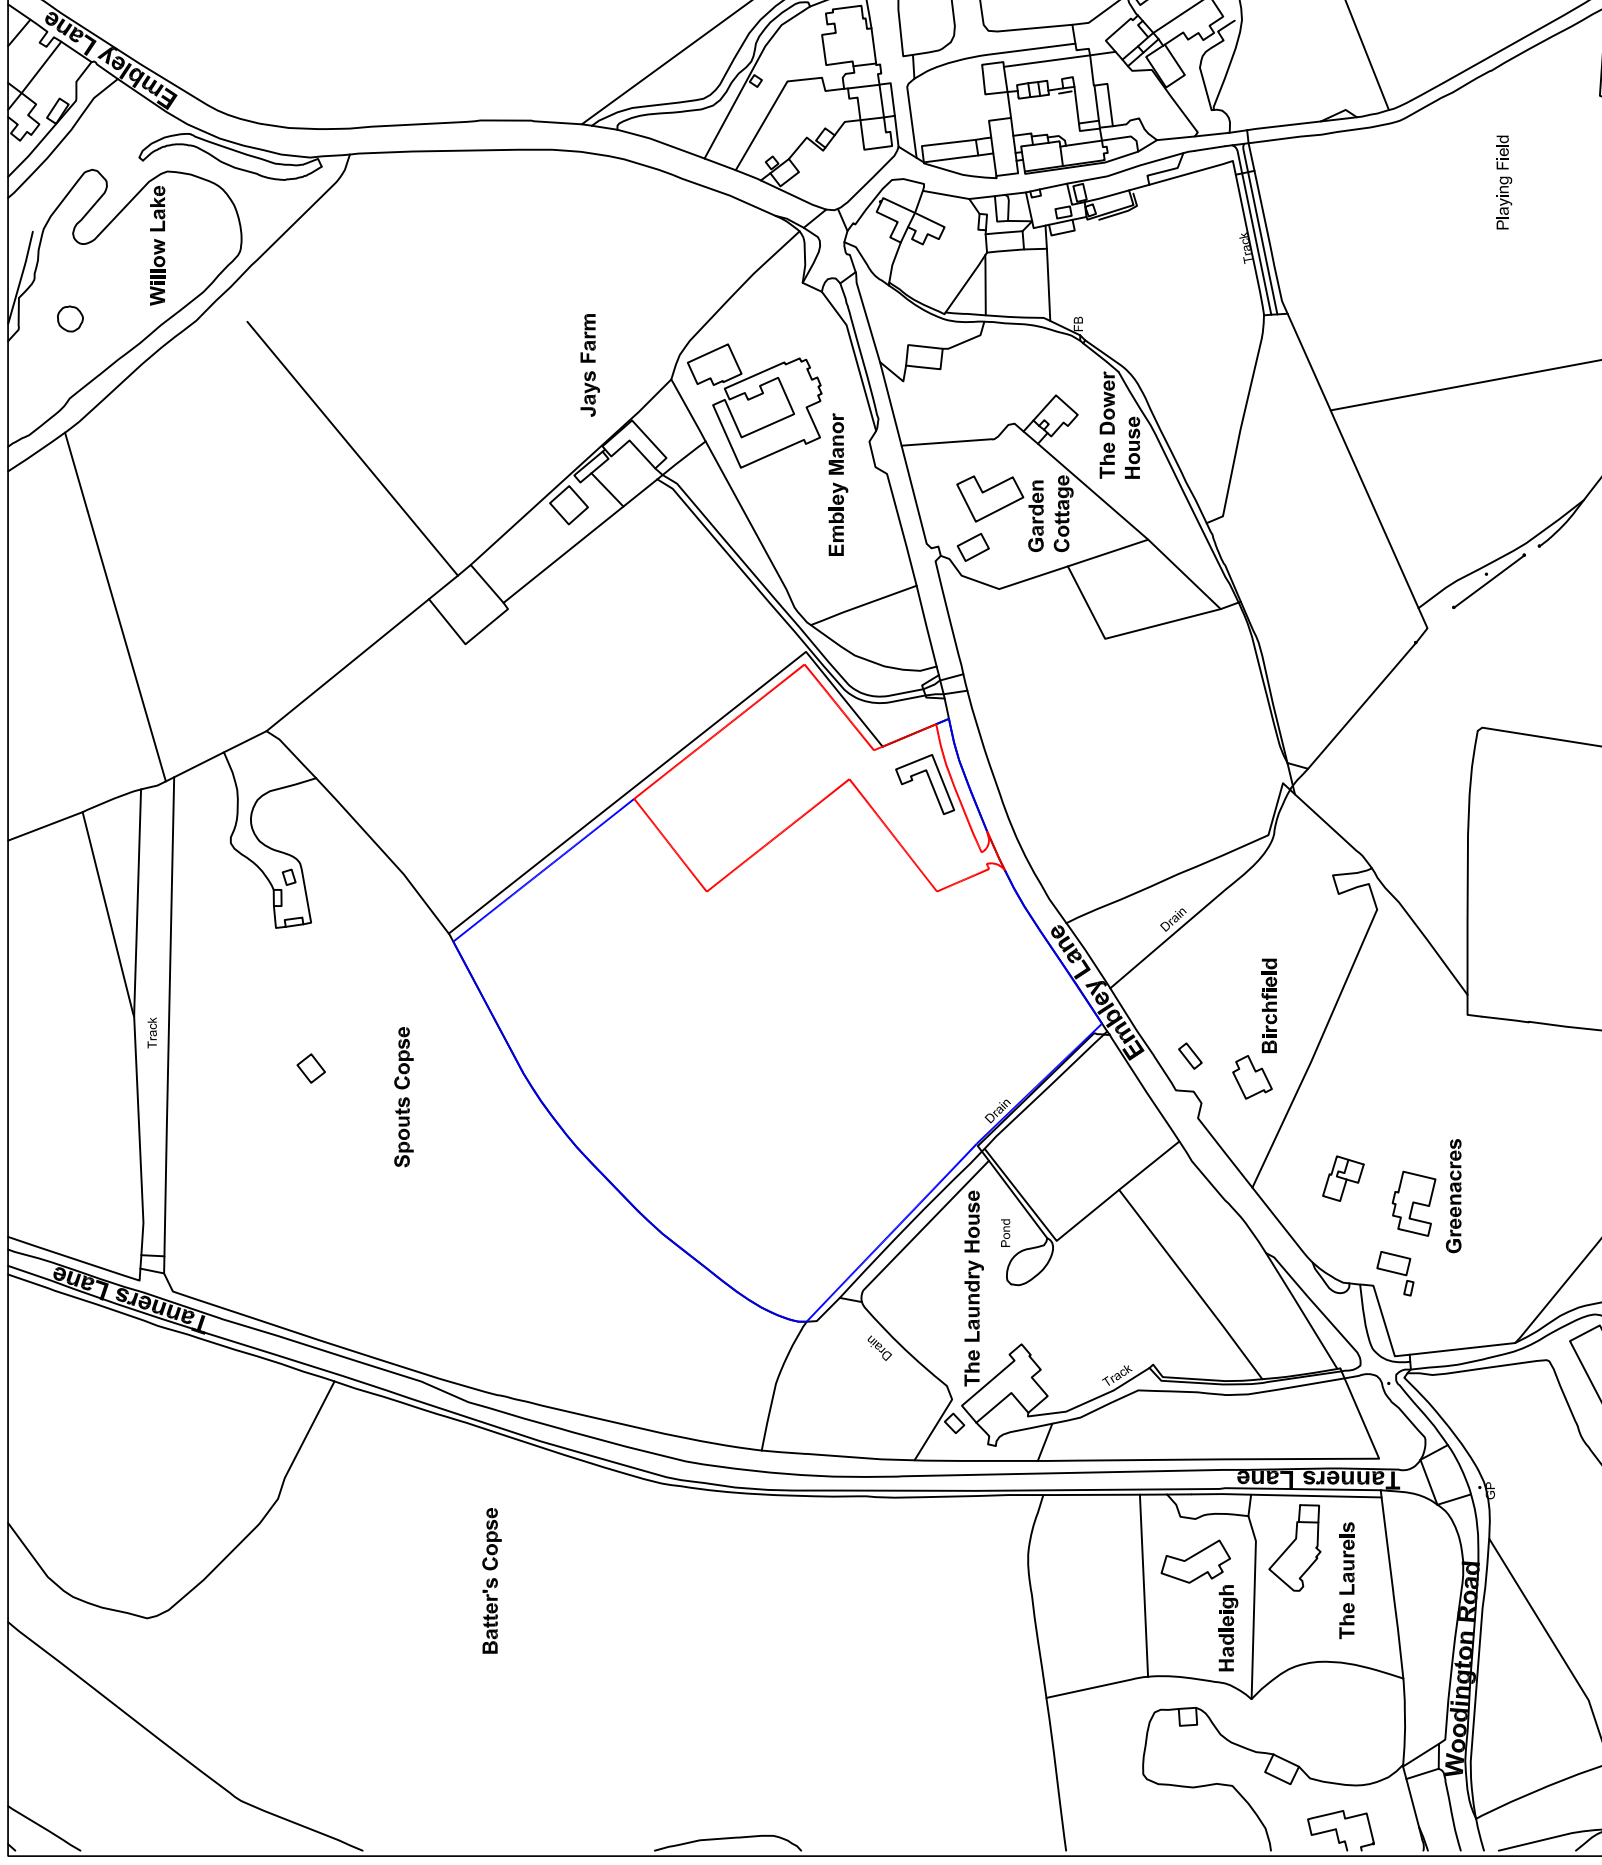

REV	NOTES	BY	DATE
A	Application boundary (red line) amended.	RhC	13.12.22

TDA  
THE GRANARY  
NEWLAND FAWR FARM  
LLANGAN  
CF35 5DN  
TEL: 01446 789367



CLIENT


MR. FELIX NOLAN

DRAWING NUMBER  
TDA.2803.01

SCALE  
1:2500 @ A3

DRAWN  
RhC

DATE  
OCTOBER 2022

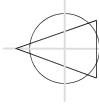

PROJECT

PROPOSED GYPSY & TRAVELLERS SITE  
ON LAND OFF EMBLEY LANE, EAST WELLOW

DRAWING TITLE

SITE LOCATION PLAN