

NOTES:

OTHER THAN FOR THE PURPOSES OF PLANNING, DO NOT SCALE THESE DRAWINGS. DIMENSIONS SHOWN ON THESE DRAWINGS ARE FOR INFORMATION ONLY. ALL DIMENSIONS TO BE CHECKED ON SITE PRIOR TO COMMENCEMENT OF WORK. THE DRAWING IS THE PROPERTY OF STIMPSON HILDER ASSOCIATES LIMITED AND MAY NOT BE REPRODUCED, COPIED OR ALTERED IN ANY MANNER WITHOUT WRITTEN AUTHORITY.

ITEMS CLOUDED WITH A DASHED LINE ARE TO BE CONFIRMED. SUBJECT TO DETAIL DESIGN AND CAN BE EXPECTED TO CHANGE.

REVISION CLOUD.

PLEASE NOTE:


BOUNDARY LINE BASED ON ORDNANCE SURVEY LICENCE NUMBER 10002432 ONLY AND SUBJECT TO A FULL TOPOGRAPHICAL SURVEY. ALL CRITICAL DIMENSIONS, LEVELS AND BOUNDARY POSITIONS TO BE FULLY CHECKED AND VERIFIED ON SITE.

OWNERSHIP BOUNDARY IS ASSUMED / APPROXIMATE ONLY AND IS TO BE CONFIRMED BY CLIENT.



BLOCK PLAN SCALE 1:500
Ordnance Survey Licence number 10002432

LOCATION PLAN SCALE 1:1250
Ordnance Survey Licence number 10002432

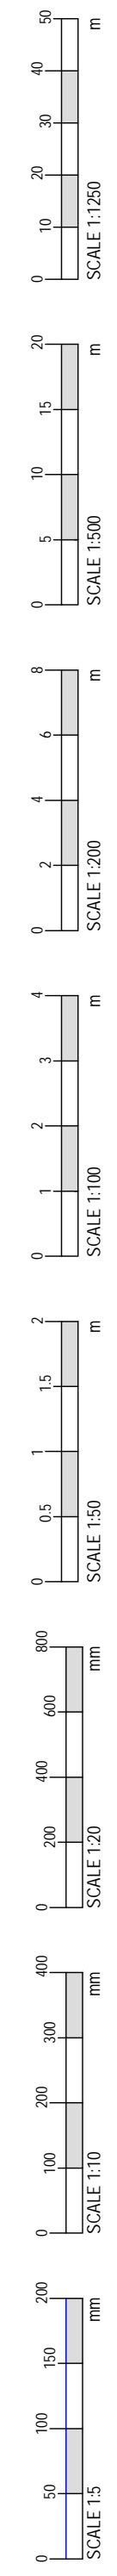

Rev	Date	Description	By	Check
P2	30.08.23	BLUE LINE ADDED	SL	

PLANNING

Drawing Status
Client

Principal Contractor

Design Consultant

 67A HIGH STREET
 LYNDHURST
 SOUTHAMPTON
 SO43 7BE
 T: 023 80 283798
 F: 023 80 283688
 E: sh@stimpsonhilder.co.uk

Project Title
**SLEEPY HOLLOW
 AMPFIELD HILL
 AMPFIELD
 SO51 9AW**

BLOCK & LOCATION PLAN

Scale	Date	Checked	Drawn
1:500 & 1:250	APRIL 2023		SL

Drawing No. **9940.100** Revision **P2**