


NOTES:

OTHER THAN FOR THE PURPOSES OF PLANNING, DO NOT SCALE THESE DRAWINGS. USE WRITTEN DIMENSIONS ONLY. ALL DIMENSIONS TO BE CHECKED ON SITE PRIOR TO COMMENCEMENT OF WORK.

THIS DRAWING IS THE COPYRIGHT OF SIMPSON HILDER ASSOCIATES LIMITED AND MAY NOT BE REPRODUCED, COPIED OR ALTERED IN ANY WAY WITHOUT WRITTEN AUTHORITY



ITEMS CLOUDED WITH A DASHED LINE ARE TO BE CONFIRMED, SUBJECT TO DETAIL DESIGN AND CAN BE EXPECTED TO CHANGE.

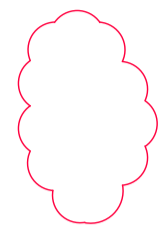

REVISION CLOUD.

PLEASE NOTE:

ALL CRITICAL DIMENSIONS, HEIGHTS, LEVELS AND BOUNDARY POSITIONS TO BE FULLY CHECKED AND VERIFIED ON SITE.

Rev.	Date	Description	By	Check

PLANNING

Client

Principal Contractor

Design Consultant

 67A HIGH STREET
 LYNDHURST
 HAMPSHIRE
 SO43 7BE
 T: 023 80 283798
 F: 023 80 283688
 E: sha@simpsonhilder.co.uk

Project Title

**SLEEPY HOLLOW
 AMPFIELD HILL
 AMPFIELD
 SO51 9AW**


Drawing Title

**EXISTING & PROPOSED SITE
 SECTIONS**


Scale	Size
1:200 & NTS	A2

Drawn	Date	Checked	Date
SL	NOVEMBER 2023		


Drawing No.	Revision
9940.104	P1

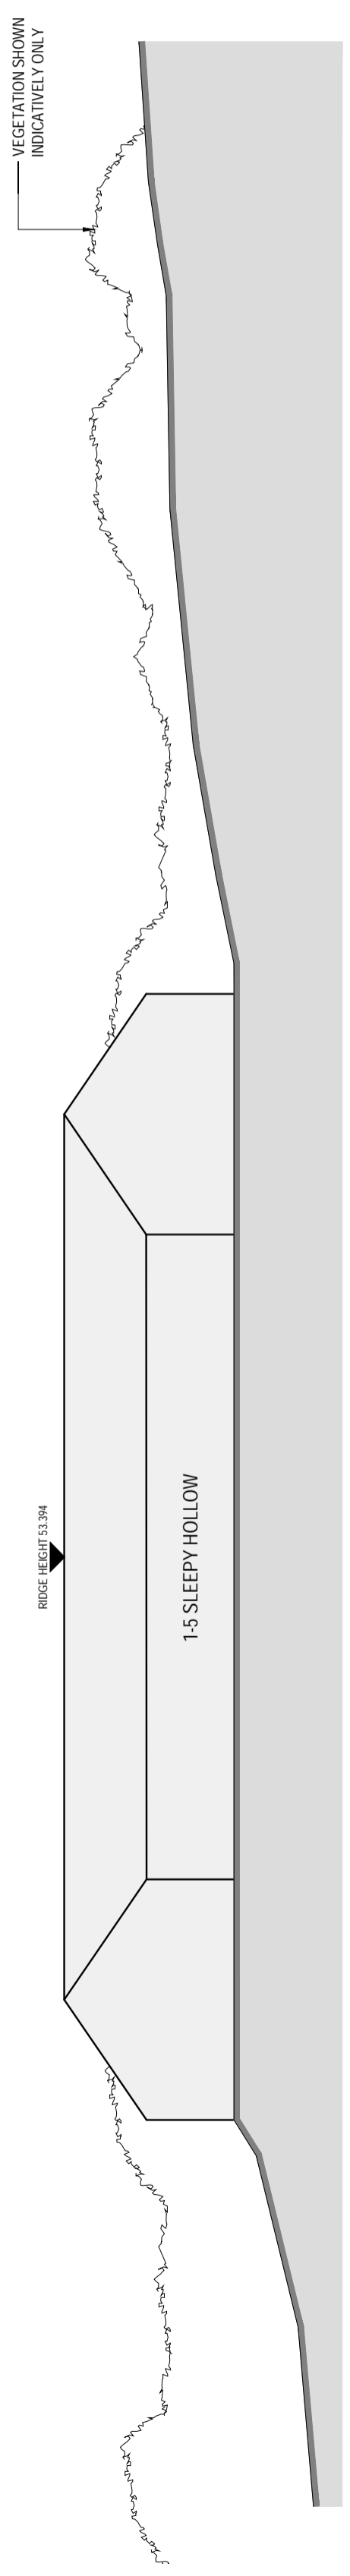

EXISTING SECTION A - A
 SCALE 1:200

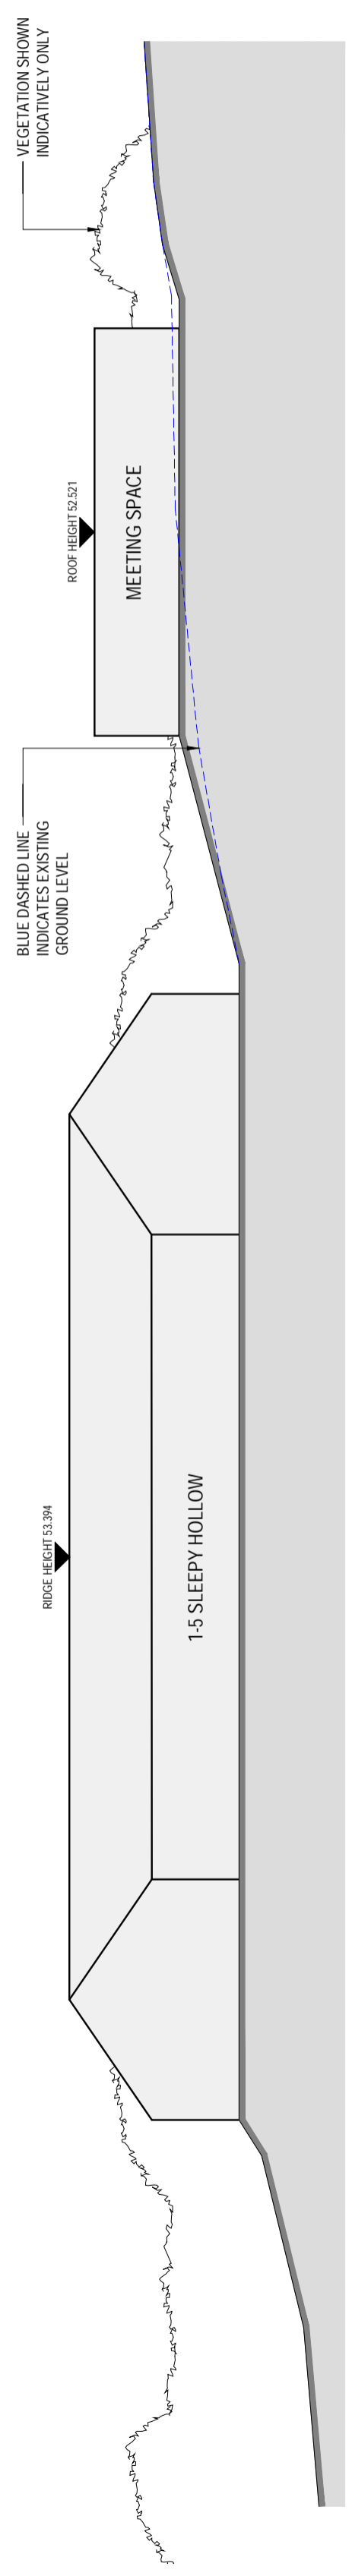

PROPOSED SECTION A - A
 SCALE 1:200

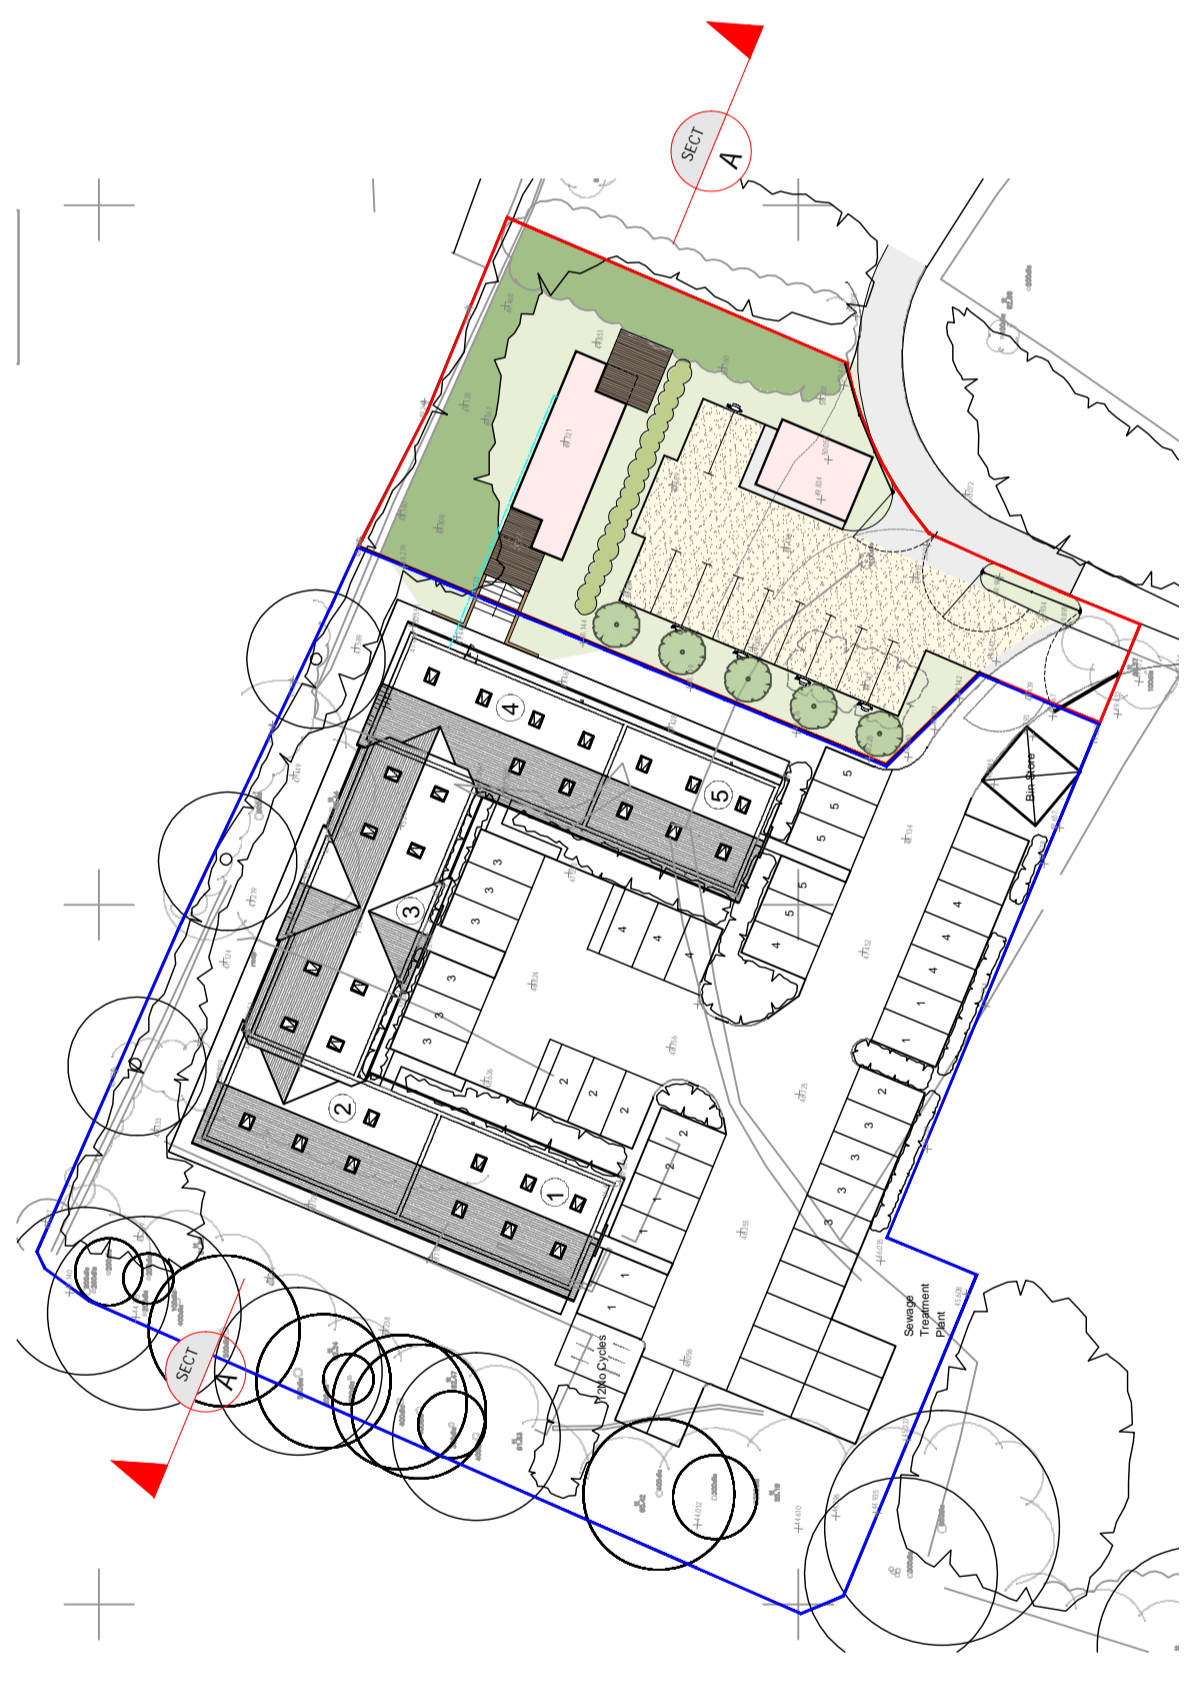

KEY PLAN
 NTS

