




Land at Bunny Lane

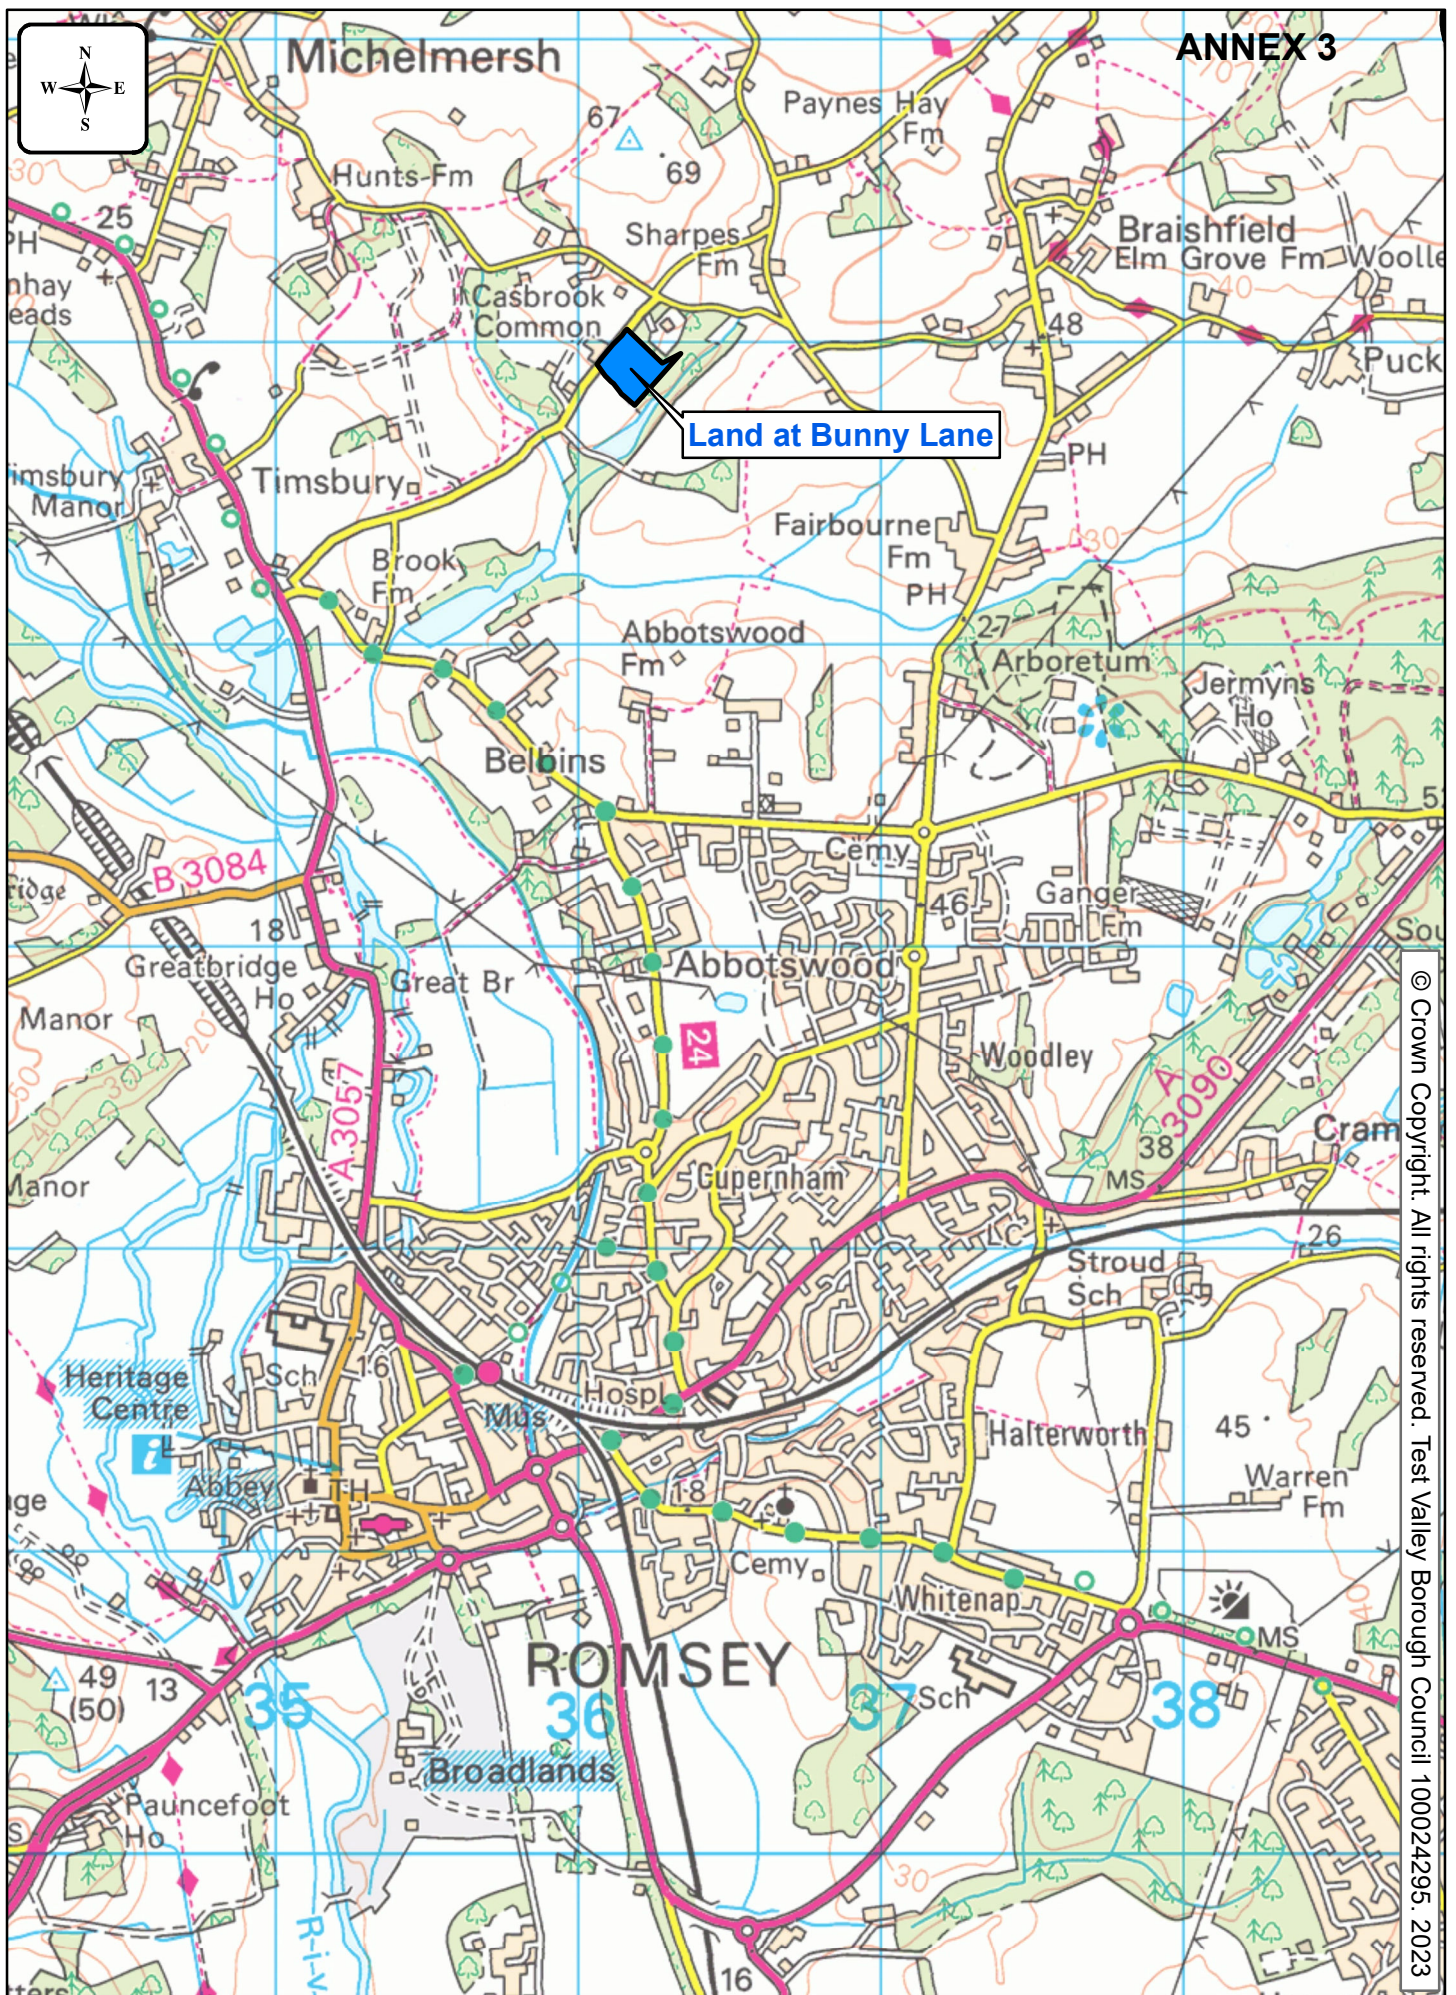

© Crown Copyright. All rights reserved. Test Valley Borough Council 100024295. 2023

Scale: 1:25000 @ A4  
Date: 10.09.2023  
Drawn: Astrid Wood  
Dept: PAM  
Doc: EST.T.9.3.6.23.015

**Land at Bunny Lane Timsbury**  
**LOCATION PLAN**

