




Man Hole Key:
 MH Coloured Blue - RW / Storm
 MH Coloured Green - Foul

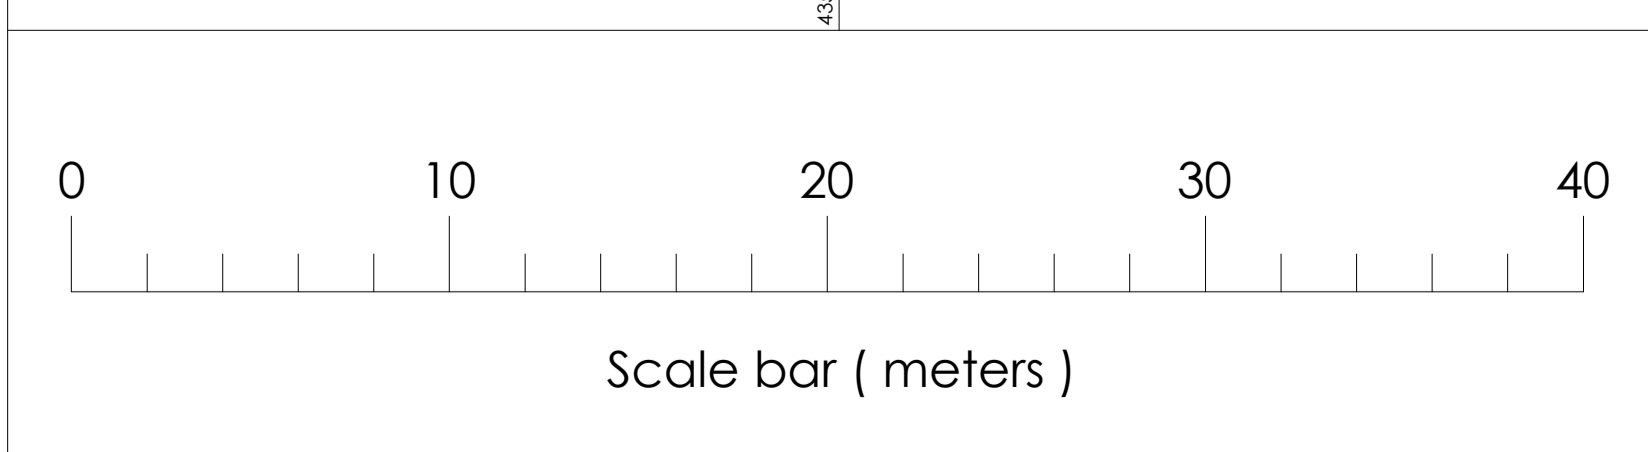


Client:
Churchill Retirement Living Ltd

Survey at:
Edwina Mountbatten House
Broadwater Road
Romsey
SO51 8GH

Plot 1. 22-210
Date: 05/10/2022
Rev date: 16/11/2022
Scale 1: 200 A0
Desc: Topographical Survey

Comp by: C. Booker
Surveyed by: S. Booker

callum@redlinesurveys.co.uk mobile: 07956 017 168
steve@redlinesurveys.co.uk mobile: 07557 332 421
info@redlinesurveys.co.uk www.redlinesurveys.co.uk

All data has been recorded using a Trimble R10 GPS system

All levels relative to OSBM

the contents of this drawing are copyright

Symbols & Linetypes	
	Manhole types
	Gully
	Lamp post
	Telegraph Pole
	Gas Cover
	Water Cover
	Electric Cover
	British Telecom
	Total Station
	Sign
	Tree
	Hedge
	Overhead Cable
	Building
	Wall
	Kerb
	Drop Kerb
	Footpath
	Yellow Line
	Ridge
	Step
	Fence