


15.00m Datum

Elevation 4

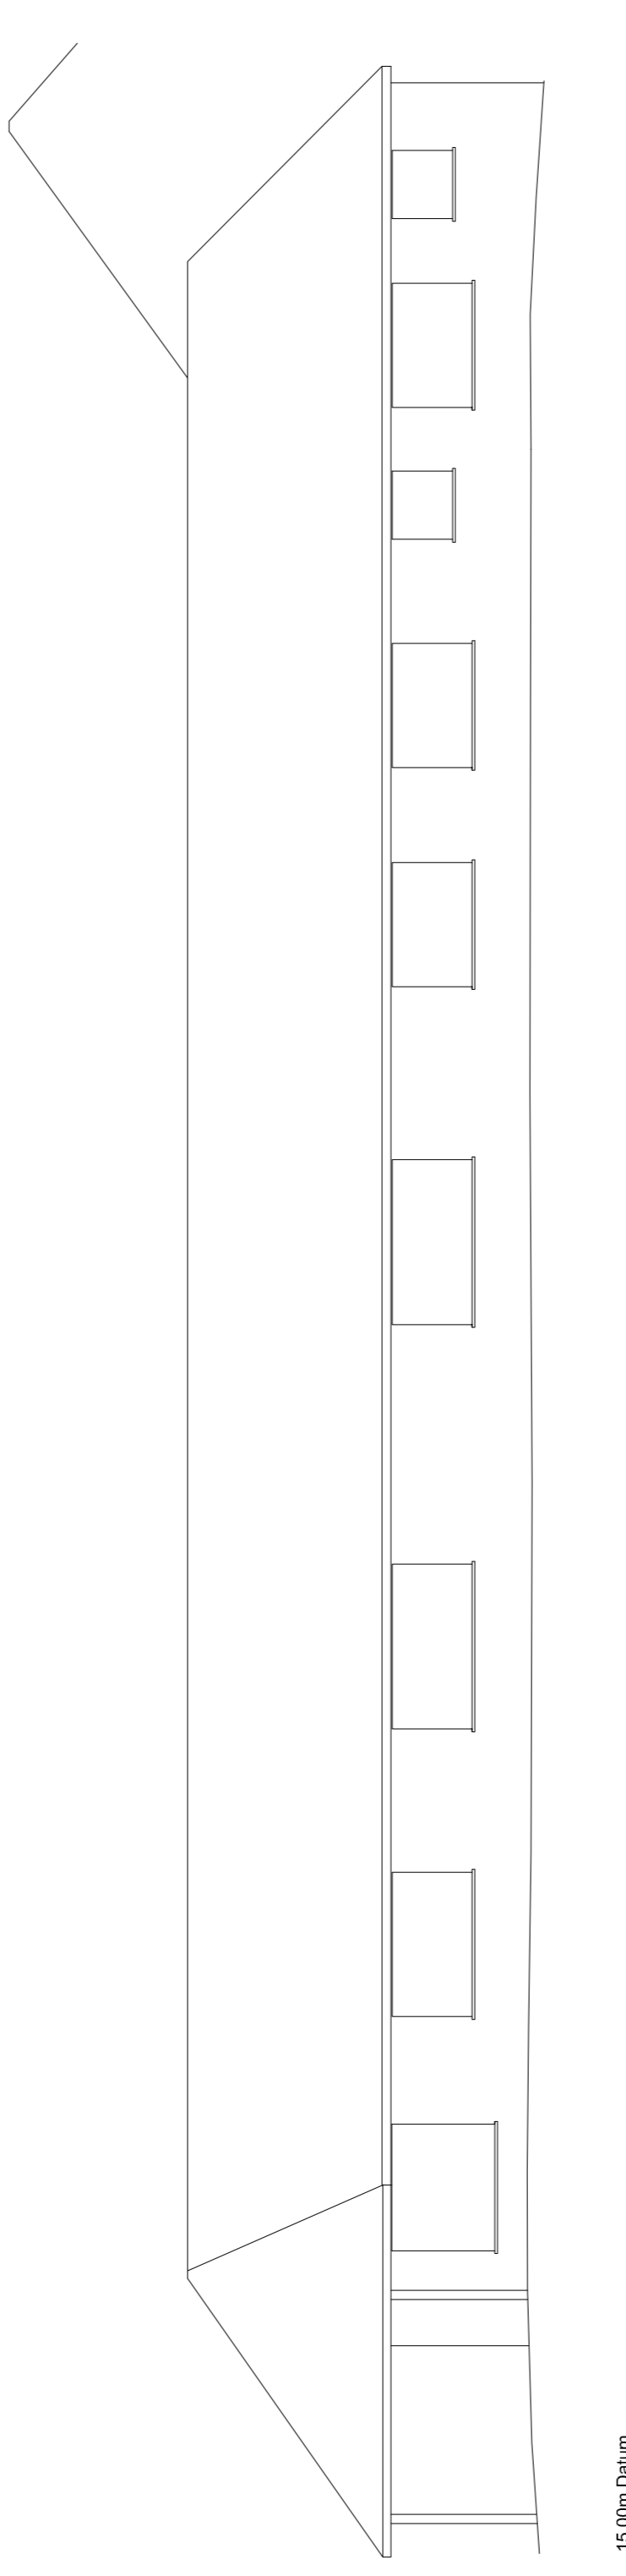

15.00m Datum

Elevation 5

D&H Surveys

The Manor Stable, Great Somerford, Clipperton
 Wiltshire, SN15 5BH. Tel (01249) 720545
 Email: admin@dhsurveys.co.uk Website: www.dhsurveys.co.uk Fax (01249) 721124

Topographic Surveys
 Elevation Surveys
 Photogrammetry
 Volume Surveys
 As Built Drainage Surveys
 Site Setting Out
 Coordination Of Site Layouts
 Excavation Elevations
 C.A.D Plotting Plans

Project Name:
 Edwina Mountbatten House
 Romsey

Drawing Title:
 Elevations 4 & 5

Client:
 Planning Issues
Agent:

Date: Feb 2023	Scale: A1 @ 1:100
Drawn KJH	Surveyor SCB
Dwg No EL 03	Revision


Site Datum
OS

OSBM Reference

Grid Orientation
Arbitrary

Sheet ID
CHURCHILL-Romsey-Edwina

Disclaimer
 D & H Surveys will guarantee that this
 Survey Data is correct to the Indicated
 Scale only.

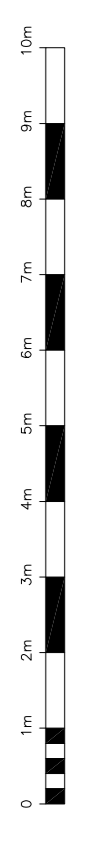

Scale 1 : 100