




Bypass Road A27 Contextual Elevation

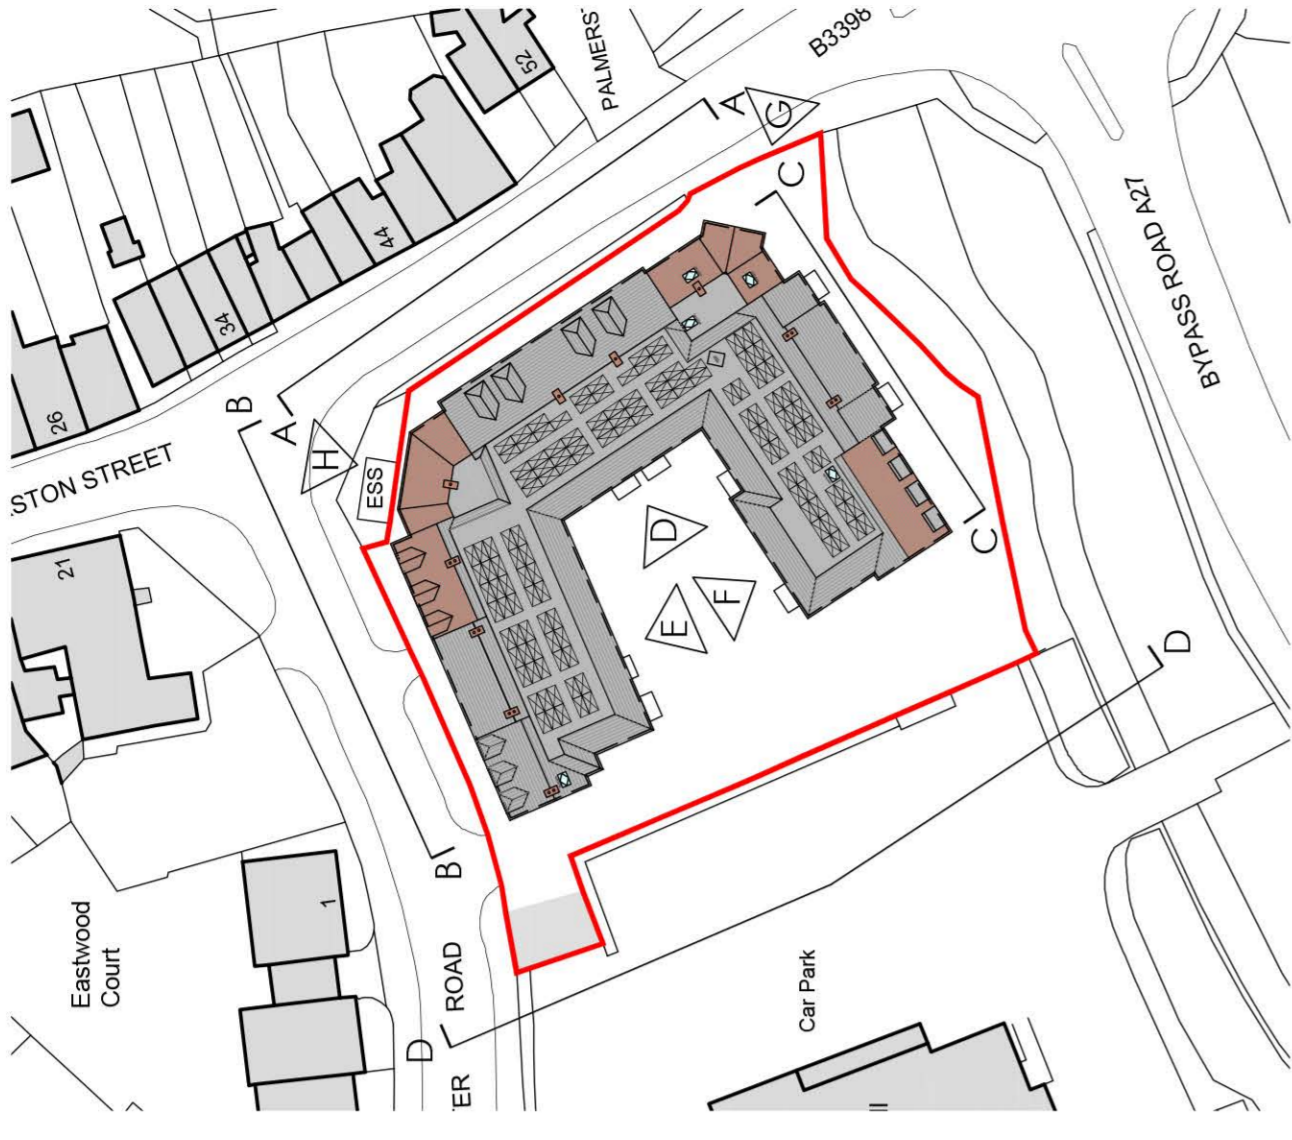

Key to Elevations

REVISIONS


Rev.	By	Date
General minor amendments.		
A	KLS	Aug'23
Roof over flat 40 lowered.		
Chimney added.		
Stone heads amended.		
Roof over flat Guest Suite lifted.		
B	KLS	Nov'23
General minor amendments.		
Roof over flat Guest Suite lifted.		
Stone heads and cills omitted.		



bypass road A27 elevation

palmerston st.

Elevation C-C facing Bypass Road A27

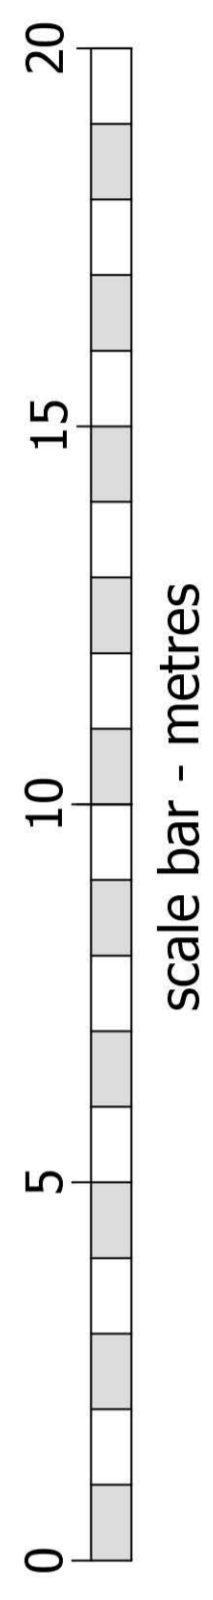

Churchill Retirement Living

planning issues
TOWN PLANNING AND ARCHITECTURAL DESIGN

Rob Jackson RIBA

Churchill House, Farnside
Ripwood - Hampshire BA24 3BG
Telephone: 01249 442109
Email: design@planningissues.co.uk

Client

Churchill Retirement Living

Project Title

Retirement Living Apartments
Edwina Mountbatten House
Romsey
SO24 8GH

Drawing Title

PROPOSED BYPASS ROAD A27 ELEVATION
PLANNING APPLICATION

Scale: 1:100 @ A1

Date: JUNE 2023

Drawn: KLS

Checked: RJ

Drawing No. 10123RS - PA08

Rev: B