



Plan Elevation 1 of Rooflight (1:10)

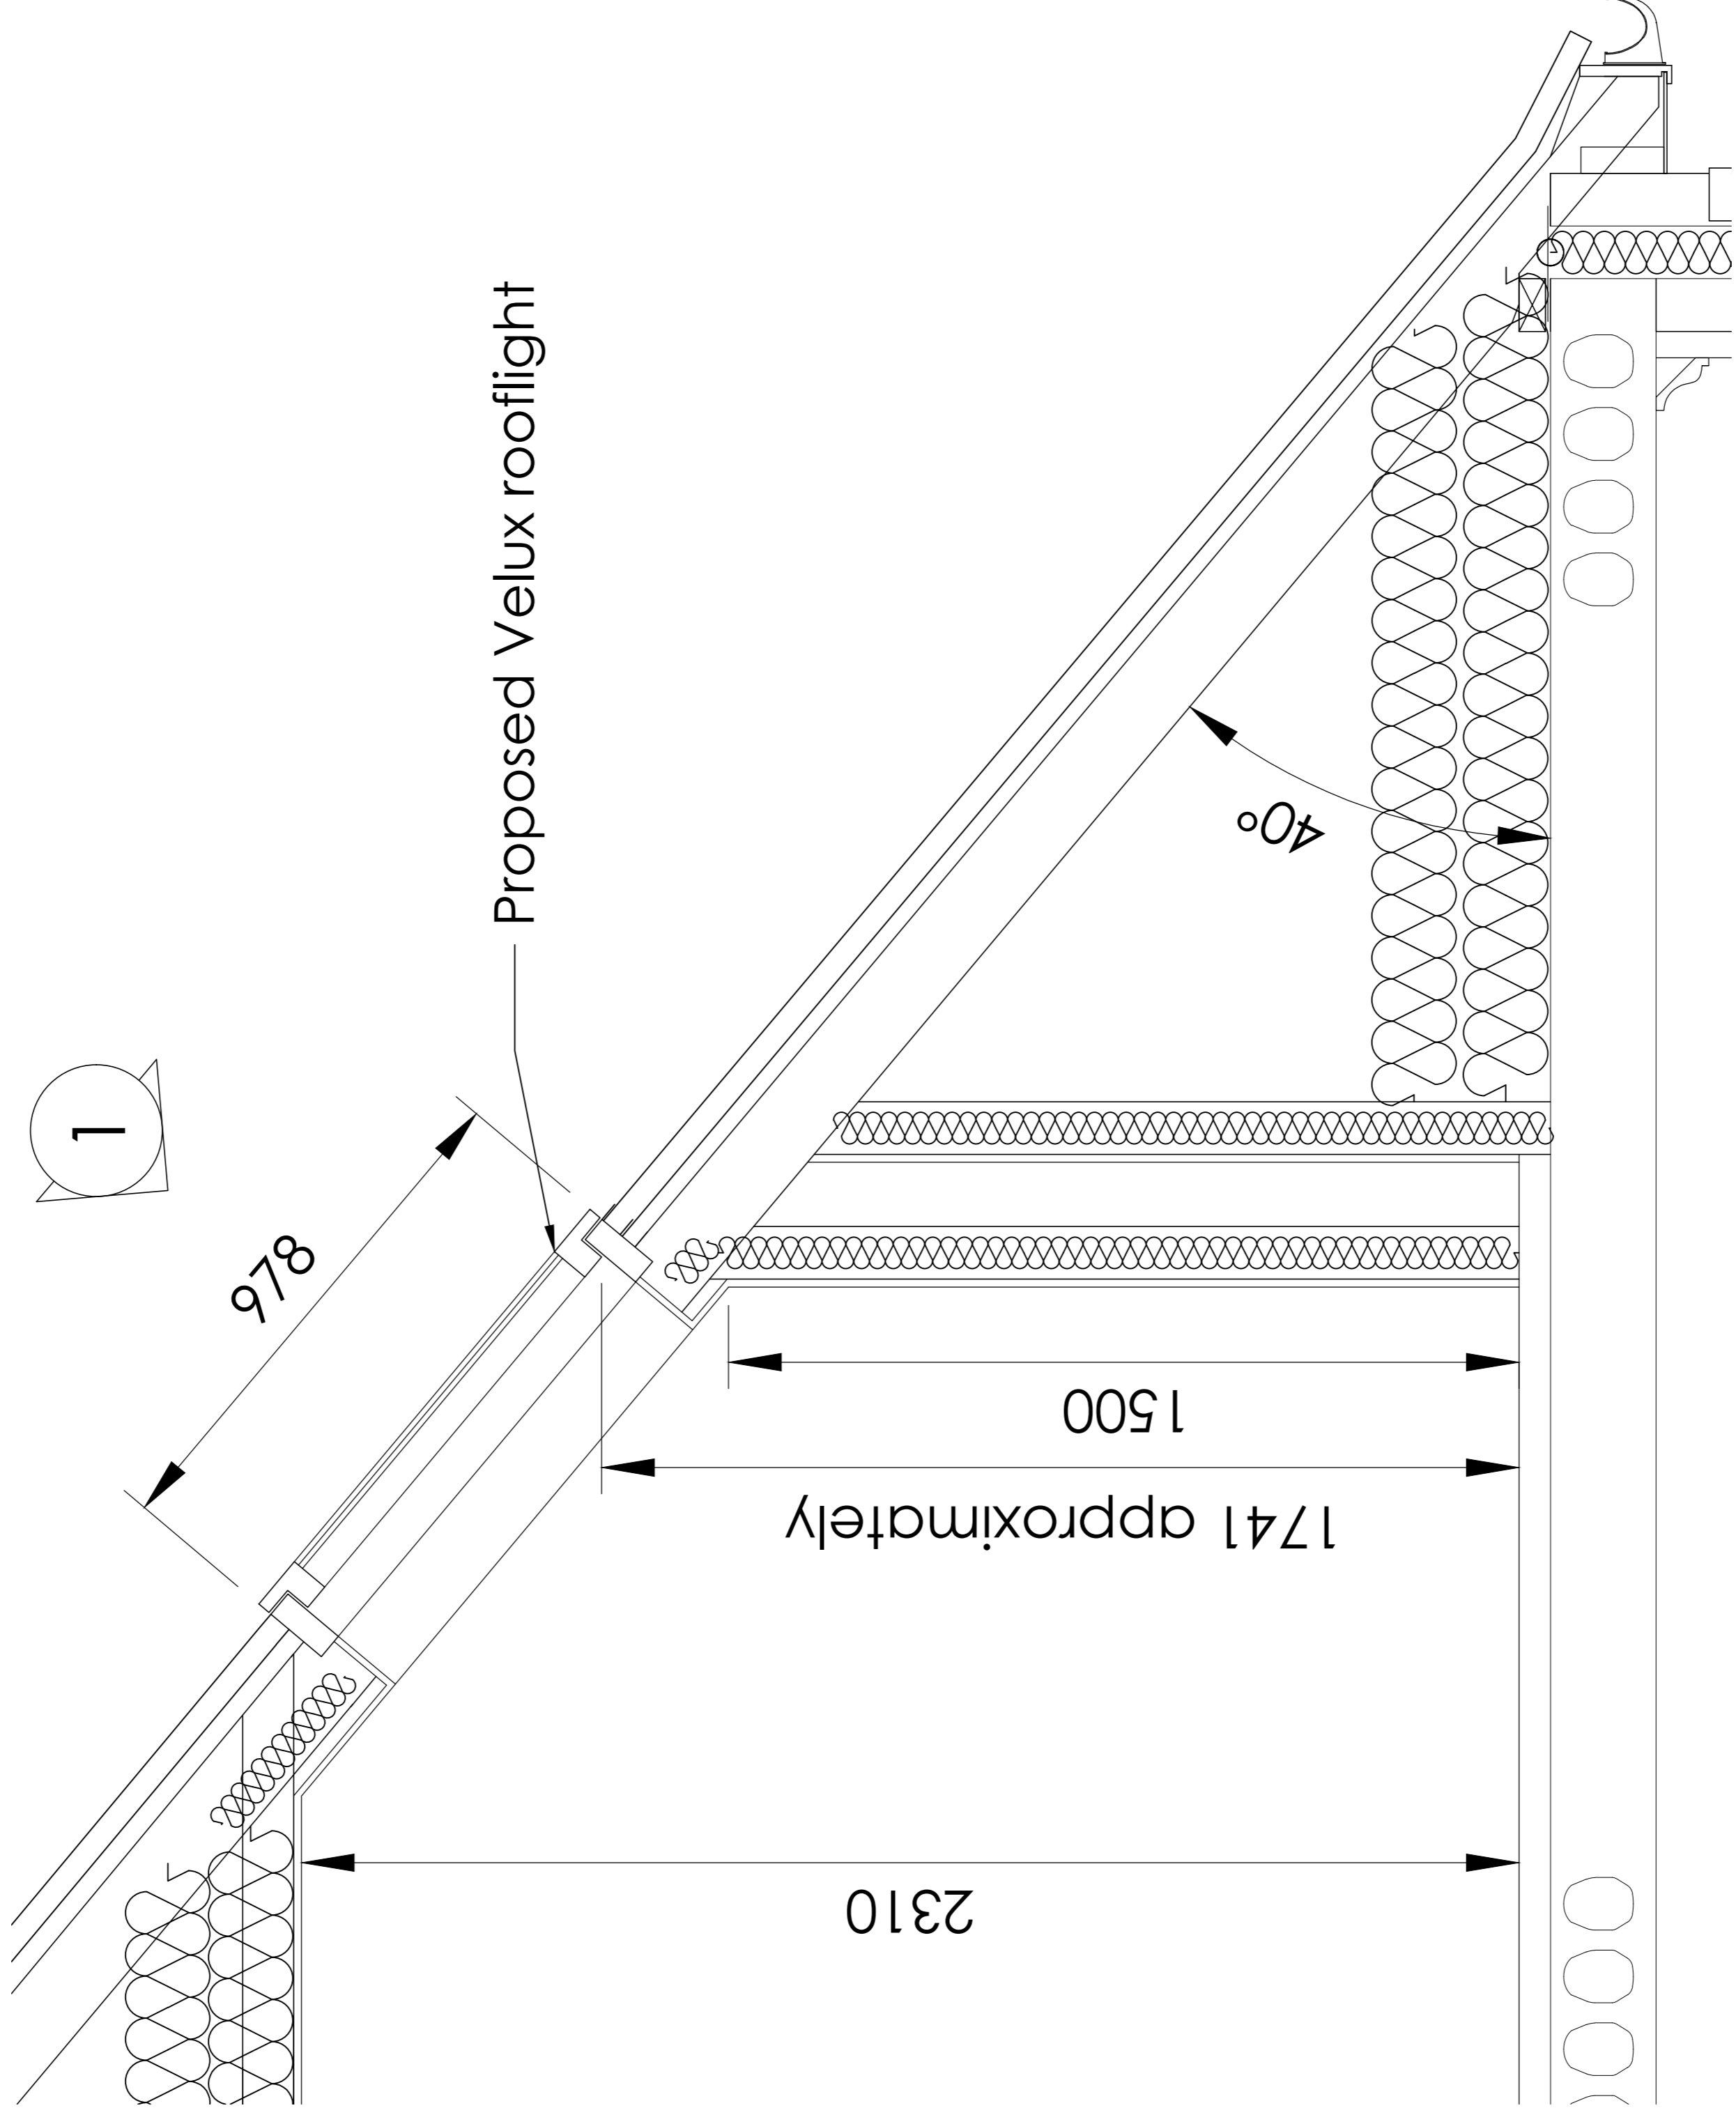

Part Section through A-A through Guest Suite (1:10)

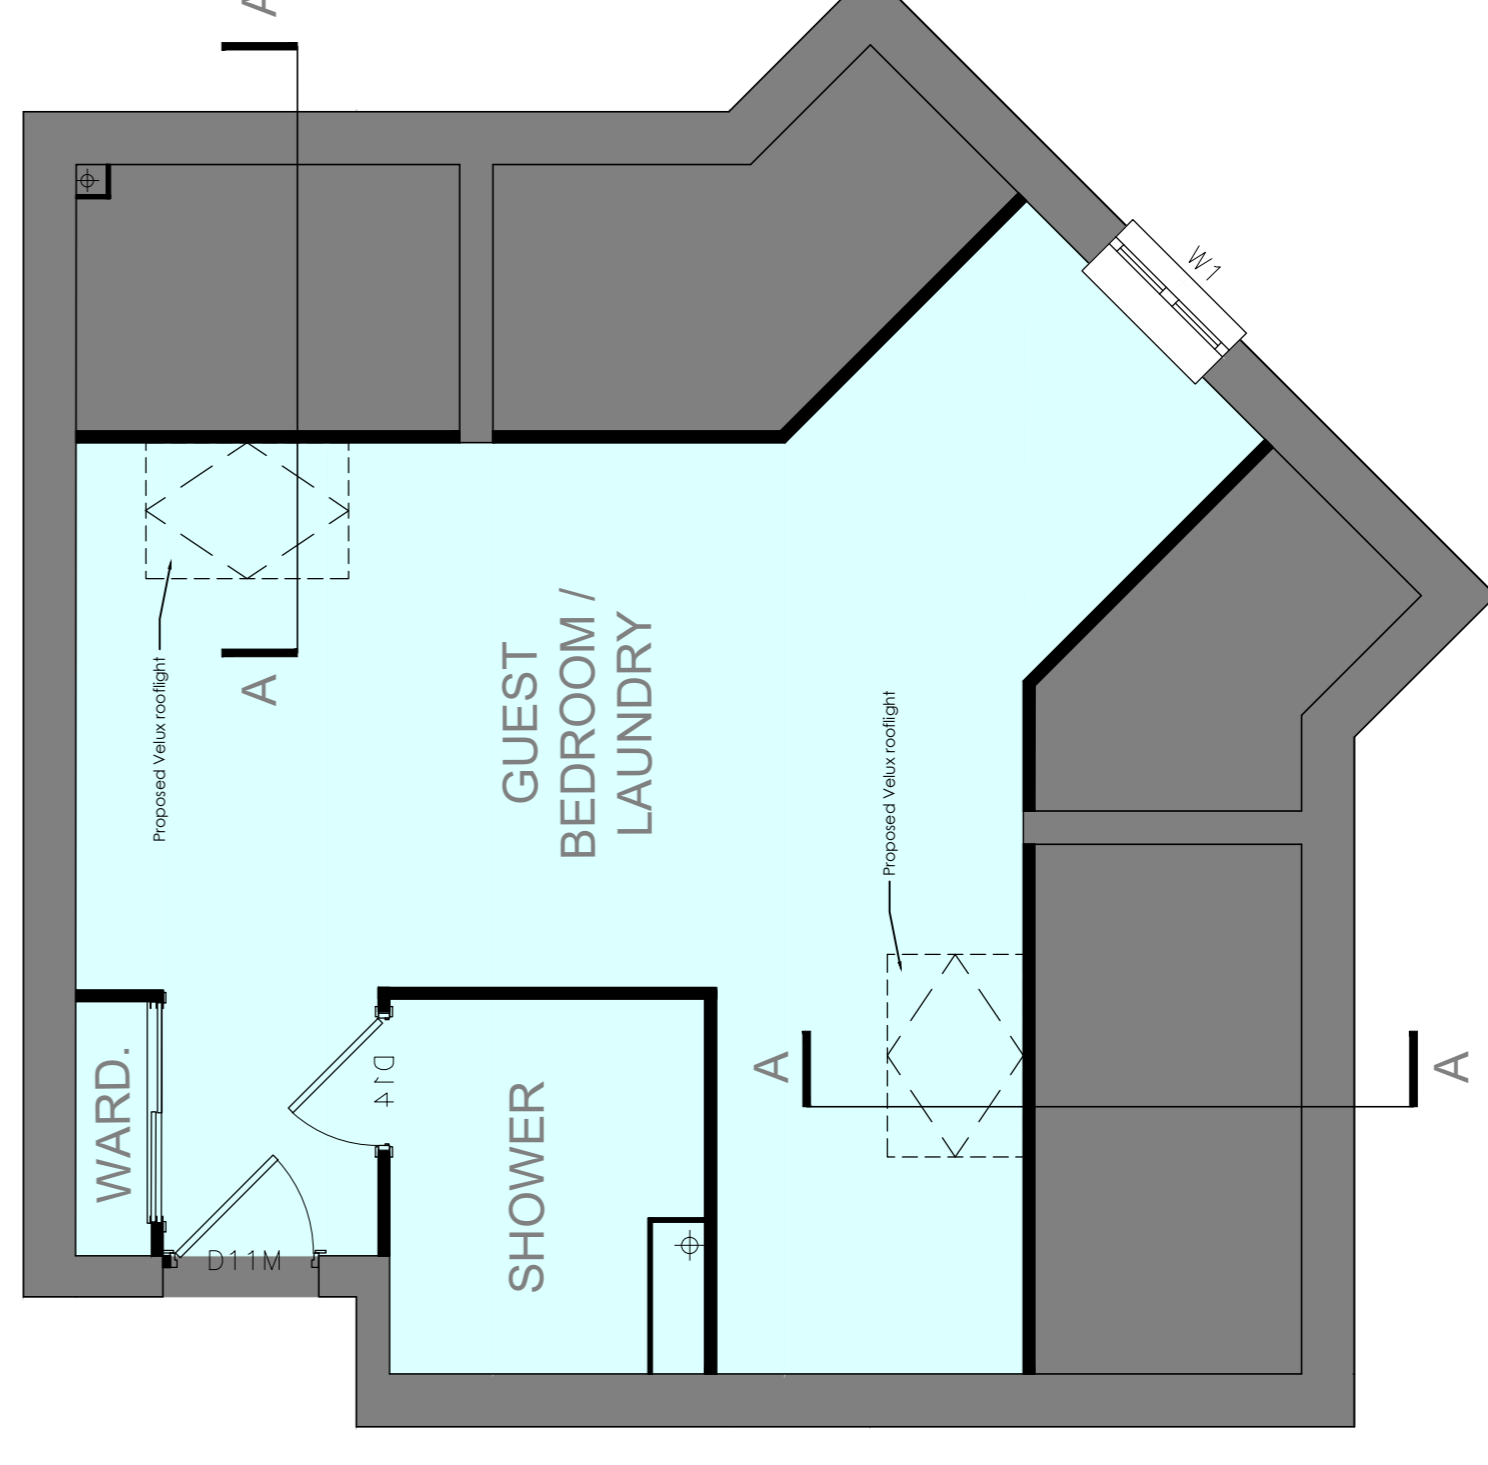

Plan of Guest Suite (1:50)