

REVISIONS

Rev.	By	Date
		Aug'23
General minor amendments, chimney positions amended, brick ribbons added, Archer heads added.		
A	KLS	Aug'23
General minor amendments, chimney positions amended, brick ribbons reduced, Archer heads added.		
B	KLS	Nov'23
General minor amendments, chimney positions amended, brick ribbons reduced, Archer heads added, triple window corners omitted.		



Broadwater Road Contextual Elevation



Key to Elevations




- 1 Pre-fabricated chimney
- 2 Natural slate roof tiles
- 3 Red clay roof tiles
- 4 Dormer windows
- 5 Black uPVC gutters and fascia
- 6 Red facing brick
- 7 Matching brick window heads & cills
- 8 Painted heads & cills
- 9 White-painted brickwork
- 10 Projecting CRP canopies over flat doors
- 11 Tax Window
- 12 White uPVC casement windows
- 13 Painted metal balustrades
- 14 Feature cast stone entrance portico
- 15 Red clay tile hanging
- 16 Feature brick ribbon

palmerston st.

broadwater road elevation

Elevation B-B to Broadwater Road

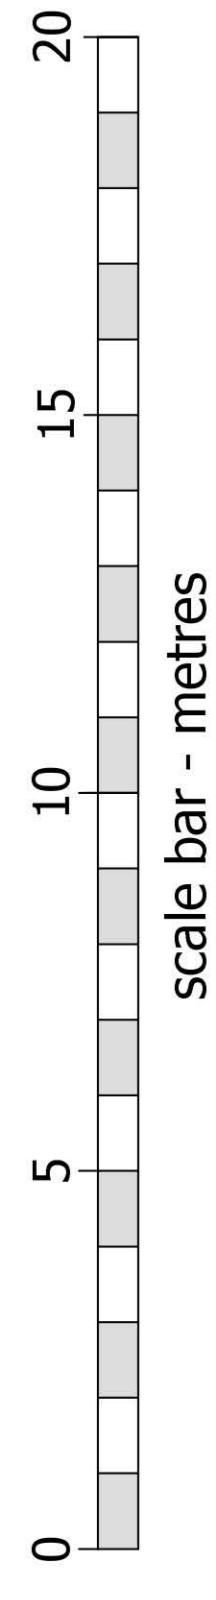

CHURCHILL RETIREMENT LIVING

planning issues  
TOWN PLANNING AND ARCHITECTURAL DESIGN  
Rob Jackson RIBA

Churchill House \*Frasdale  
Ringwood \*Hamptside Park SSG  
Tel: 01534 440100  
E-mail: design@planningissues.co.uk

Churchill Retirement Living  
Edwina Mountbatten House  
Romsey  
SO24 8GH

Project Title  
Retirement Living Apartments  
Edwina Mountbatten House  
Romsey  
SO24 8GH

Scale: 1:100 @ A1  
Date: JUNE 2023  
Drawn: KLS  
Checked: RJ  
Drawing No.: 10123RS - PA07  
Rev.: B