




REVISIONS	Rev.	Date	By

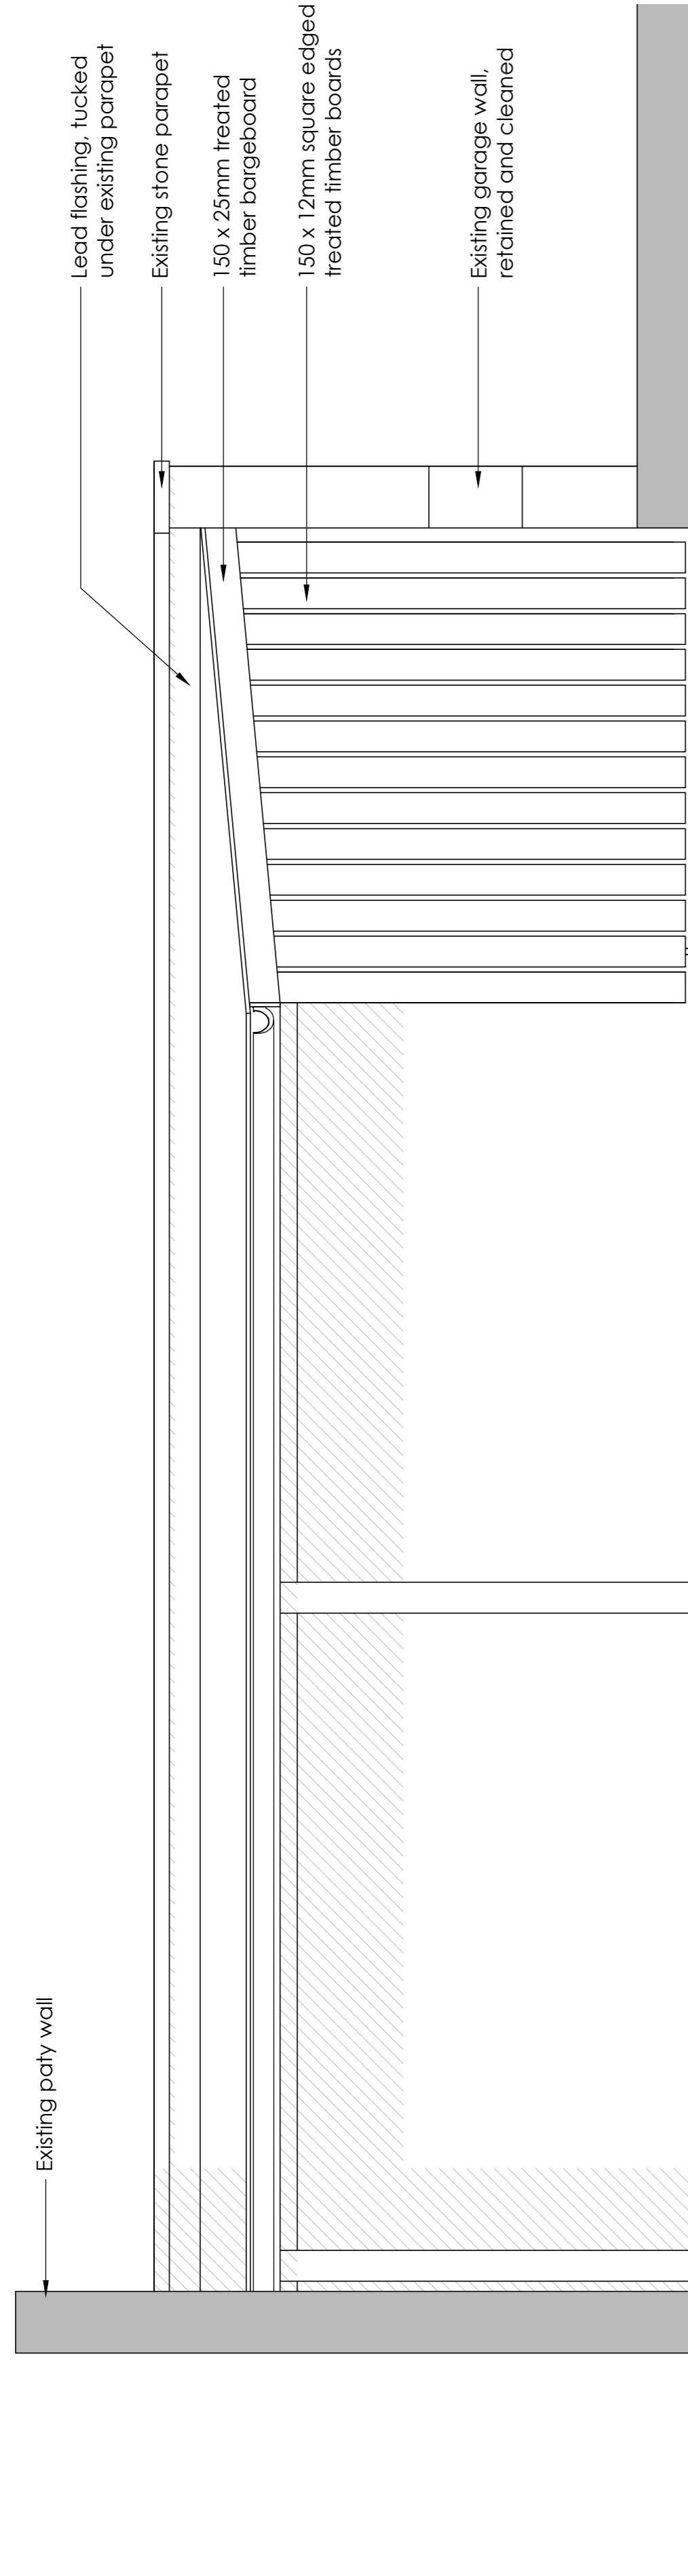


Sectional Elevation A (1:25)

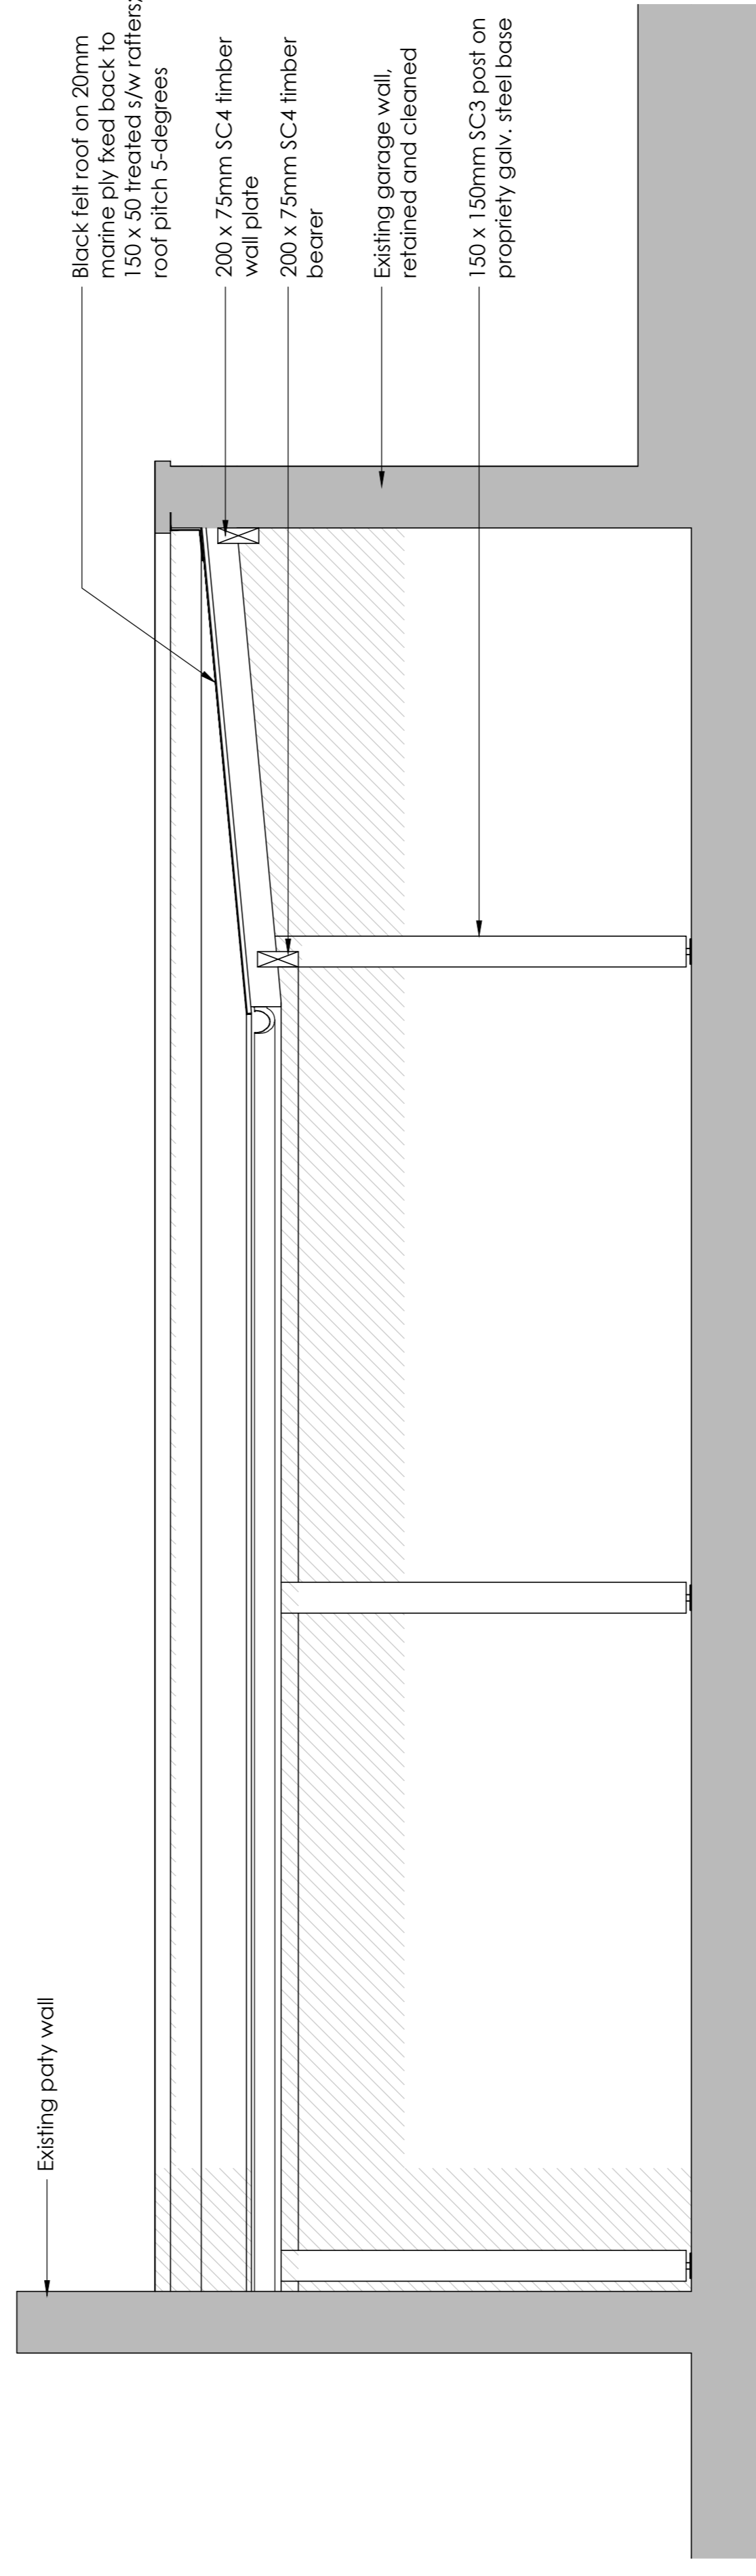



Sectional Elevation B (1:25)

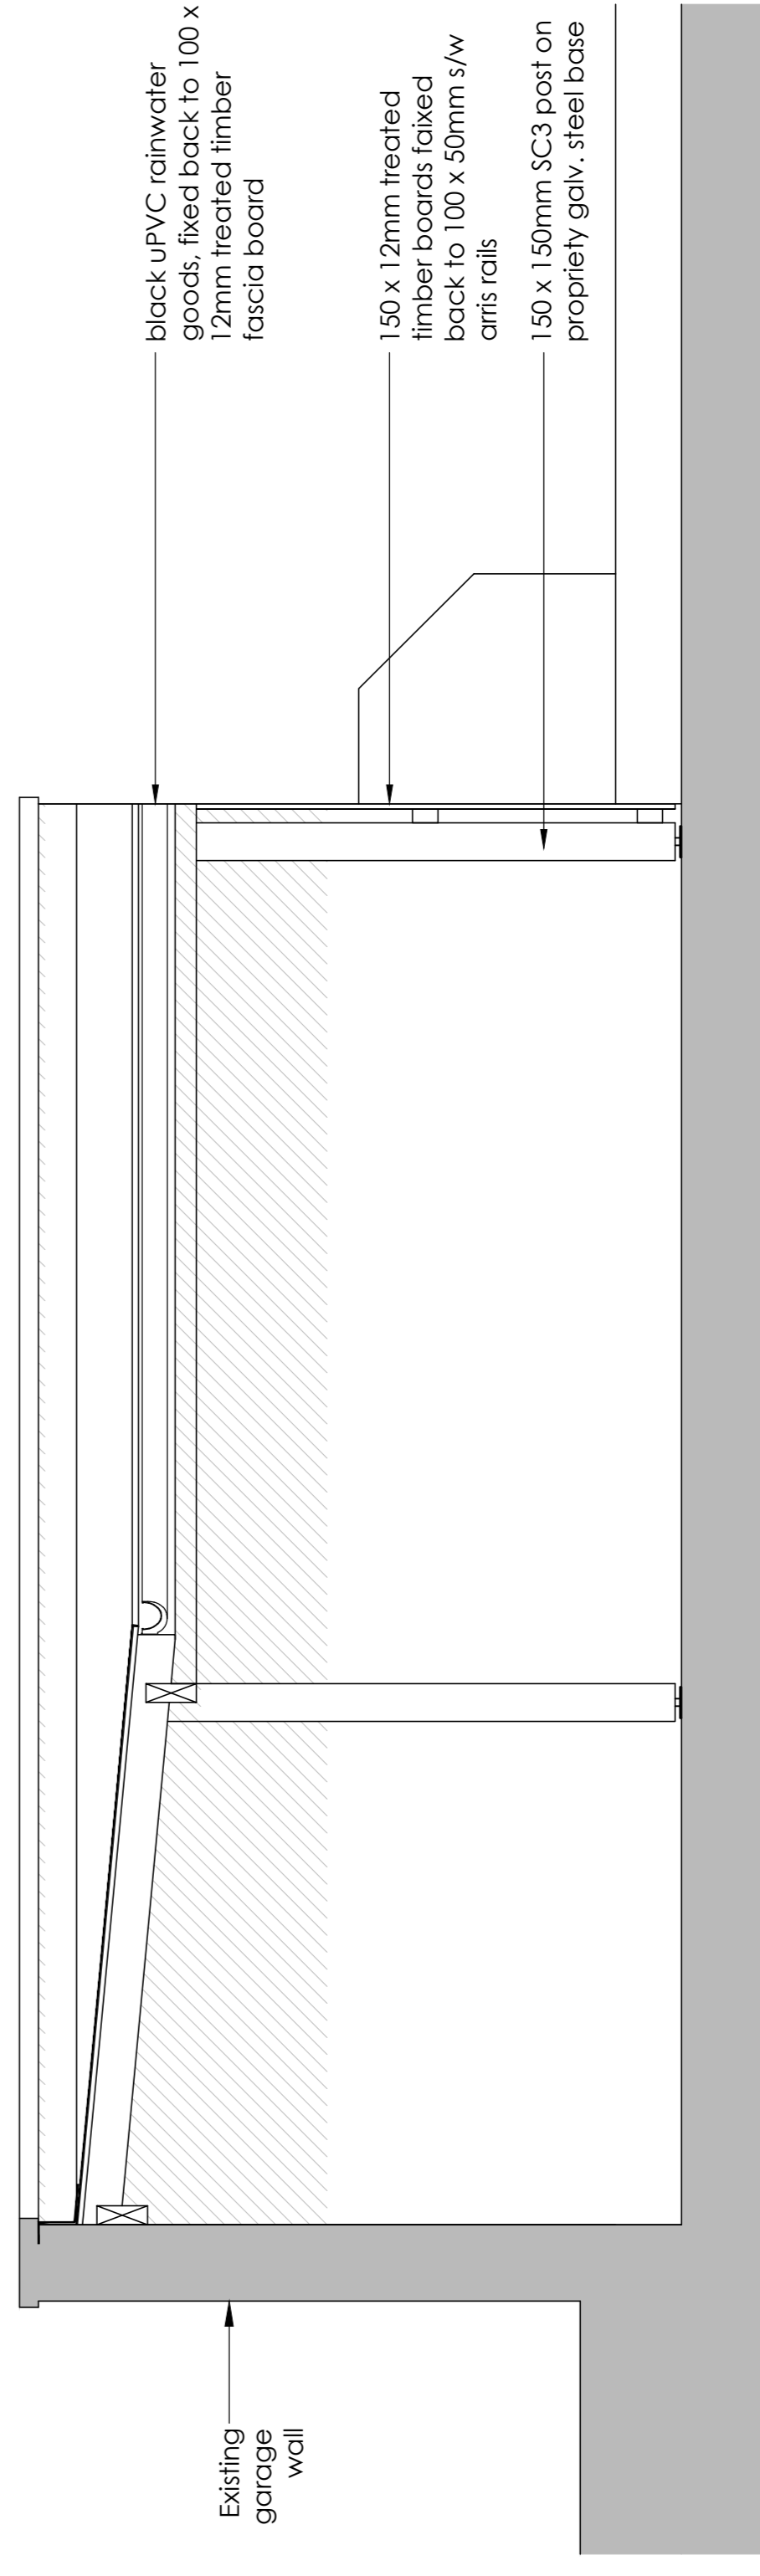

Sectional Elevation C (1:25)

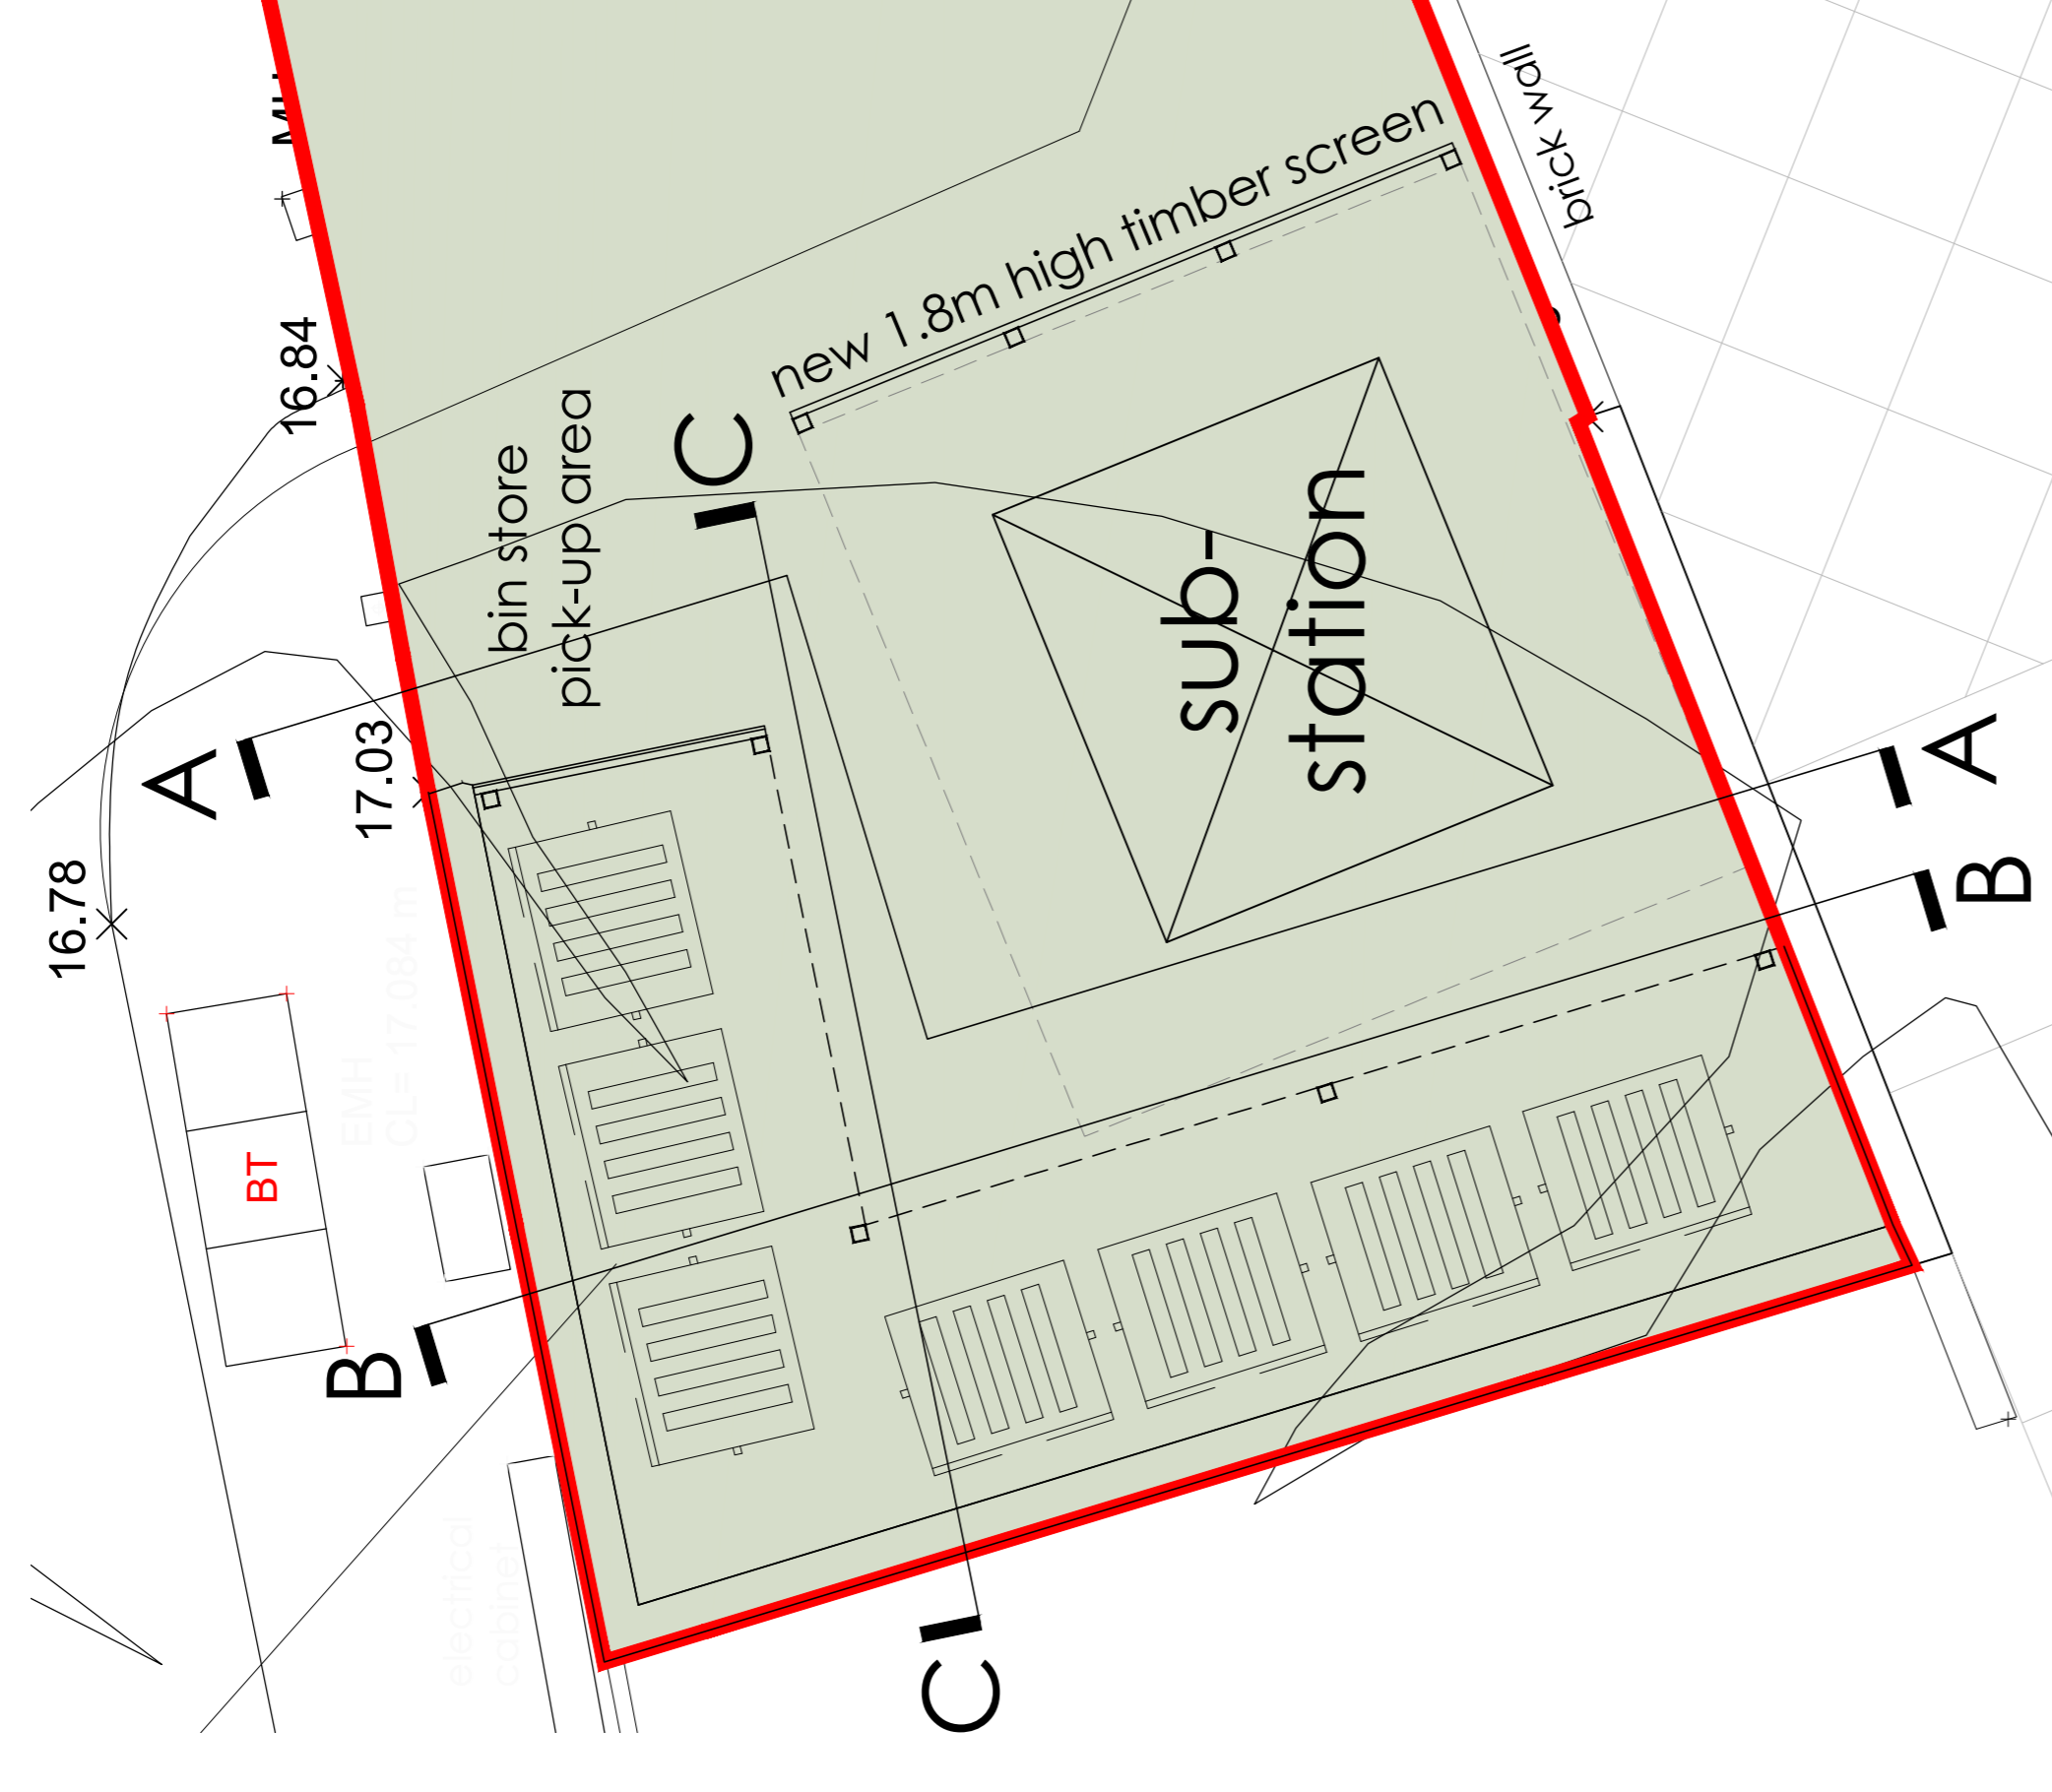

Part Plan (1:50)

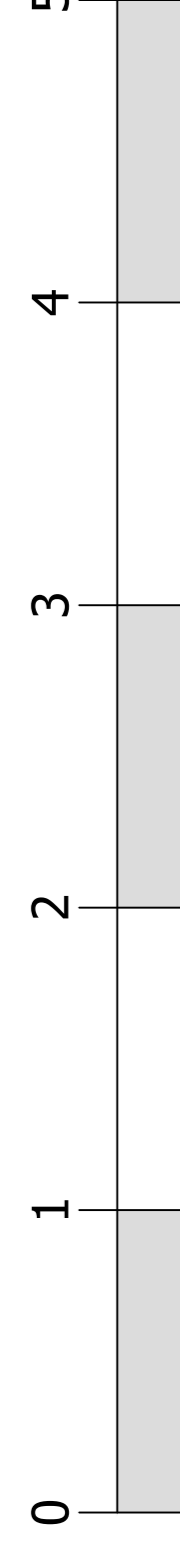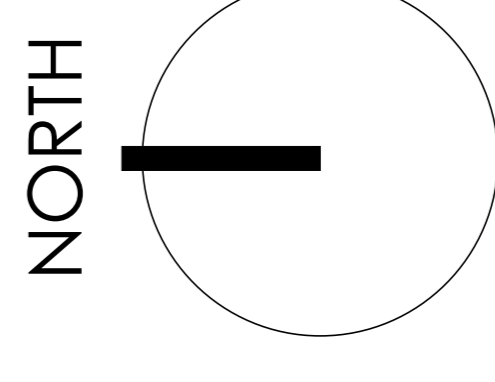

CHURCHILL RETIREMENT LIVING

planning issues ARCHITECTURAL DESIGN

ROD JACKSON RIBA

Churchill House - Projects
Ringwood - Hampshire RG4 3SG
Telephone: 01423 862109
Email: rj@planningissues.co.uk

Client

Churchill Retirement Living

Project Title

Retirement Living Apartments
Edwina Mountbatten House - Broadwater Road
Romsey
SO51 8GH

Drawing Title

PROPOSED LEAN-TO REFUSE STORE
PLANNING APPLICATION

Scale: 1:200 @ A1 Date: JULY 2023

Drawn: KLS Checked: RJ

Drawing No. 10123RS - PA11