




SECTION A1-A1 (REVISED PROPOSAL)

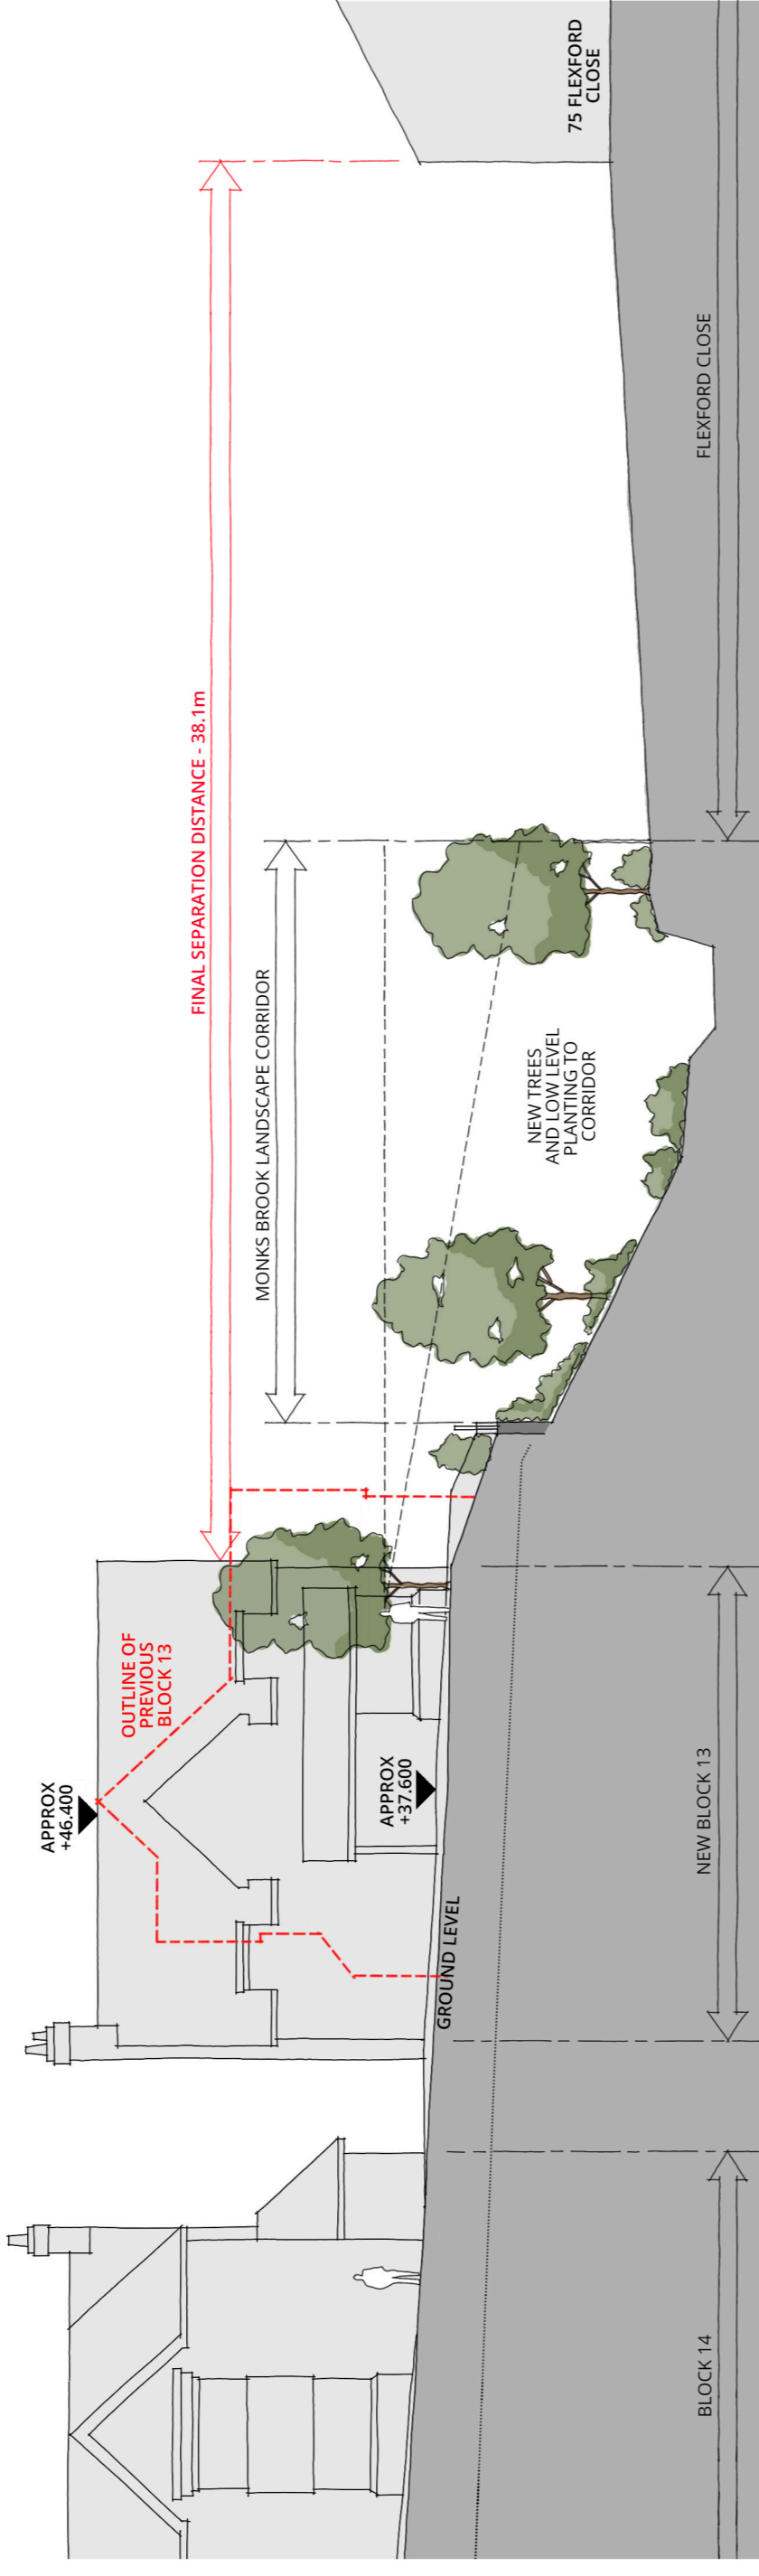


SECTION A2-A2 (REVISED PROPOSAL)

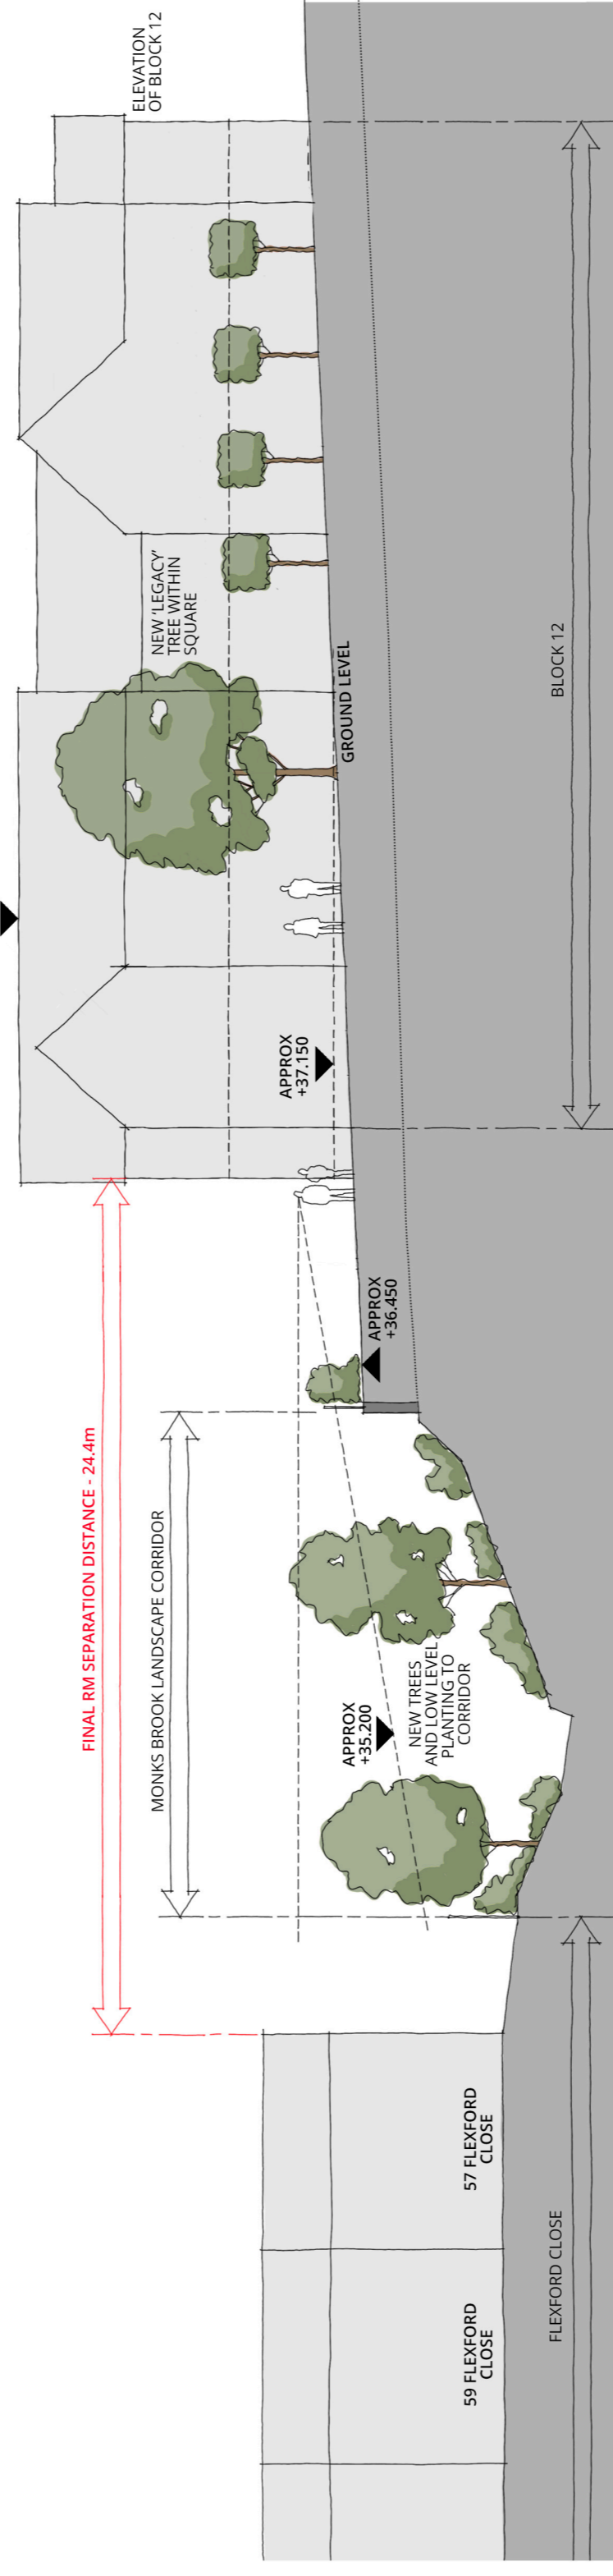


SECTION B-B THRU LANDSCAPE AREA BETWEEN BLOCKS 11 & 12 (UNCHANGED FROM FINAL RM PROPOSAL)

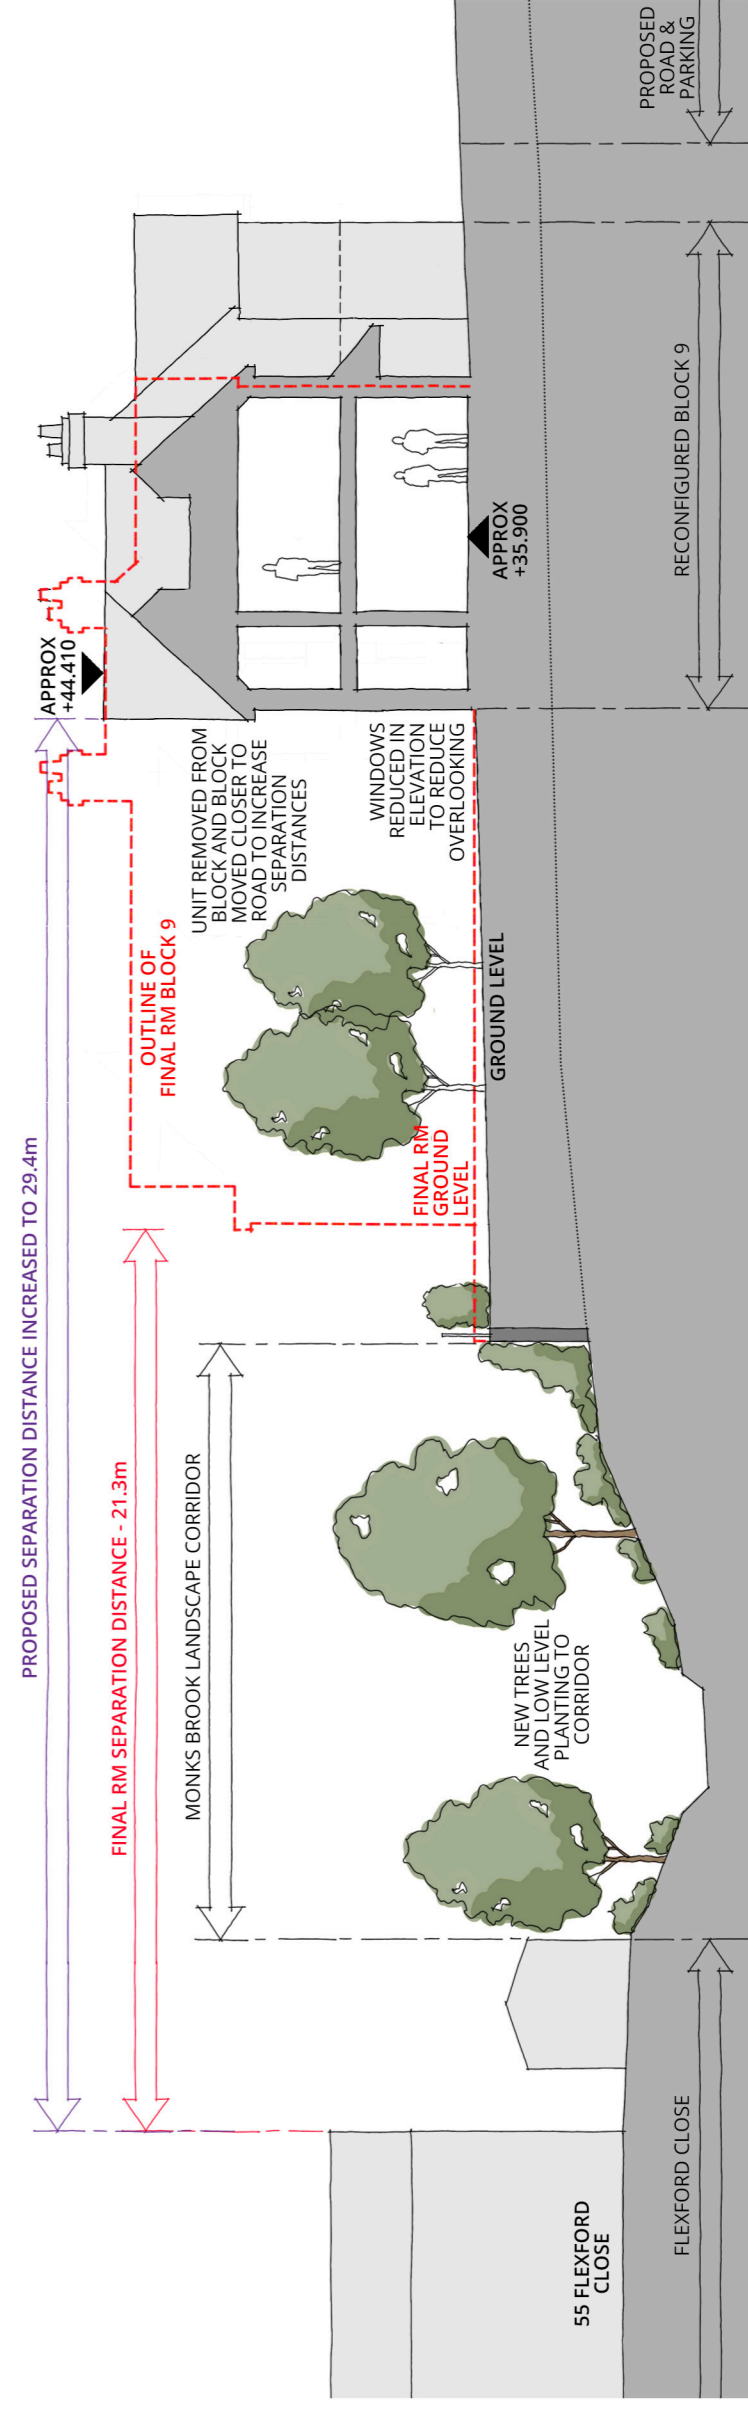

SECTION C-C (AMENDED TO ADDRESS REFUSAL REASON)

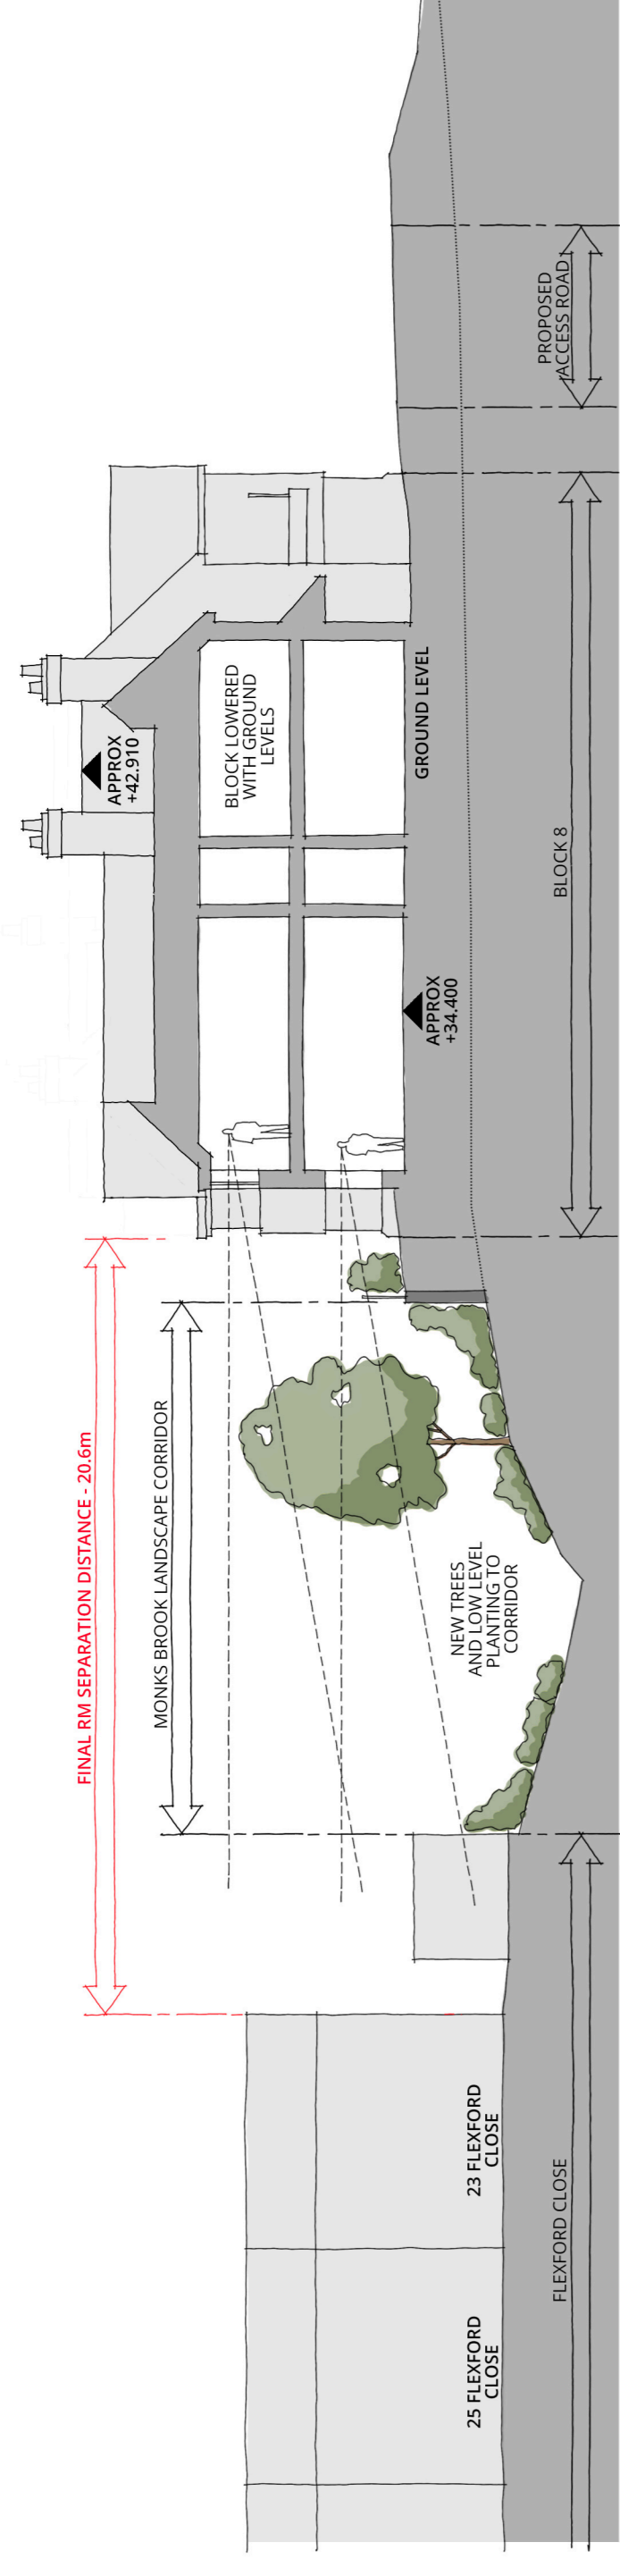

SECTION D-D (UNCHANGED FROM FINAL RM PROPOSAL)

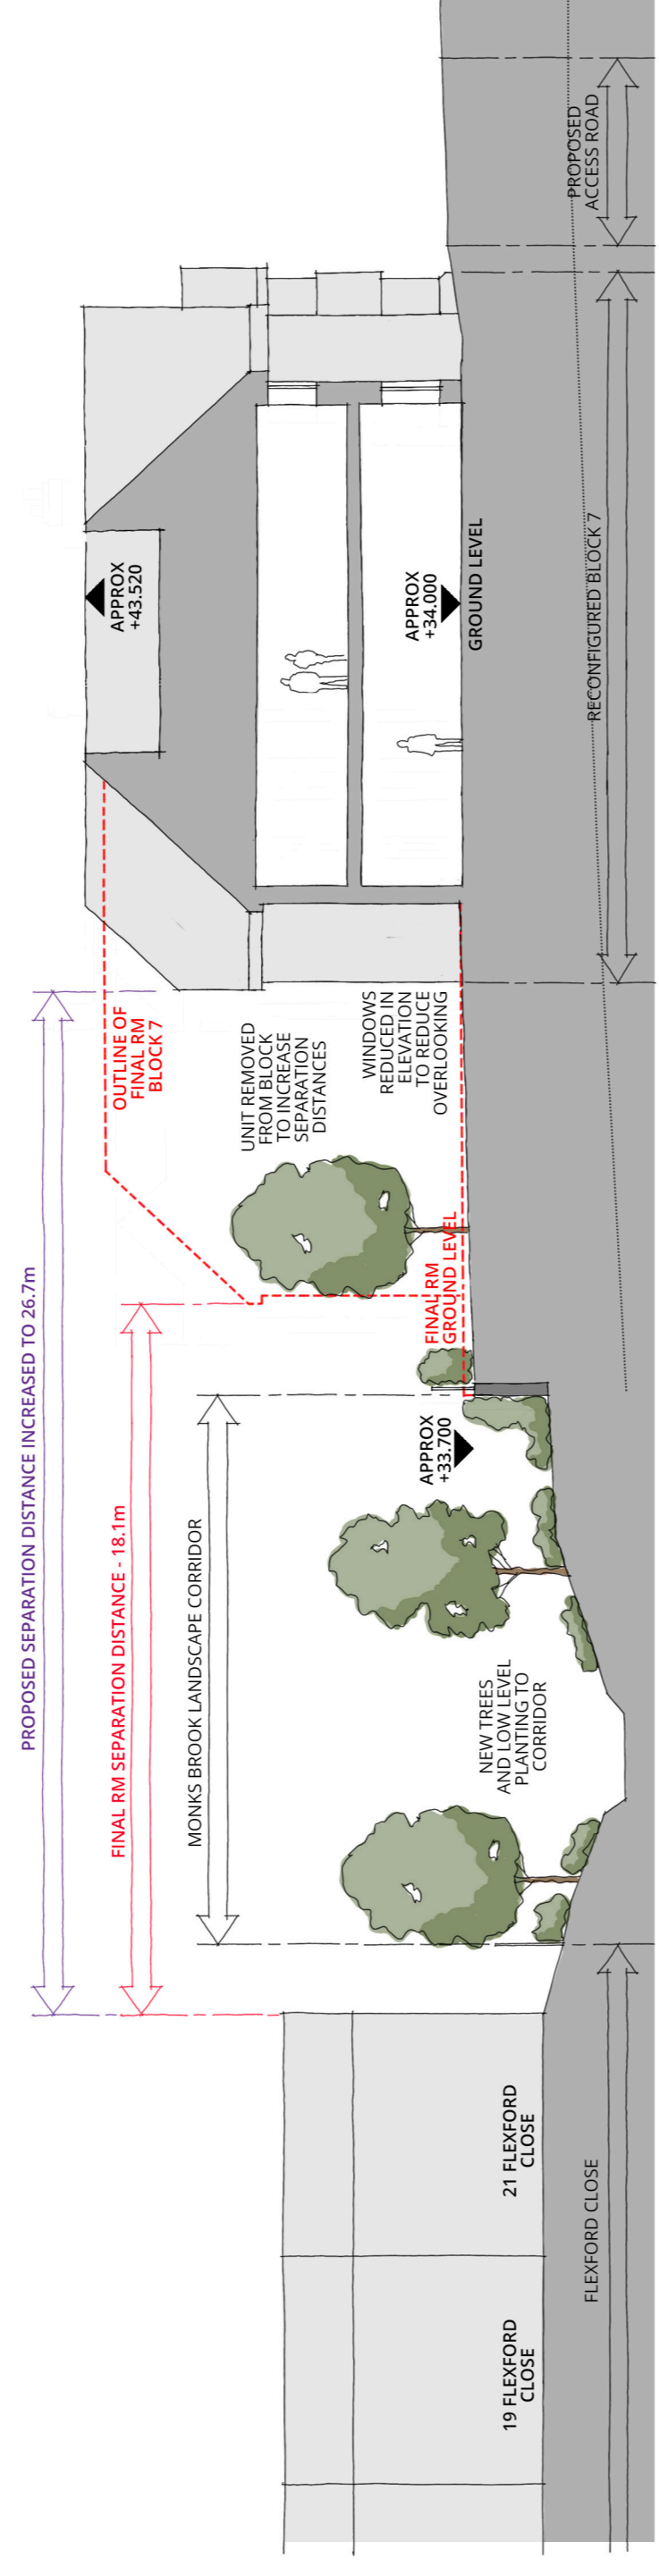

SECTION E-E (AMENDED TO ADDRESS REFUSAL REASON)

