
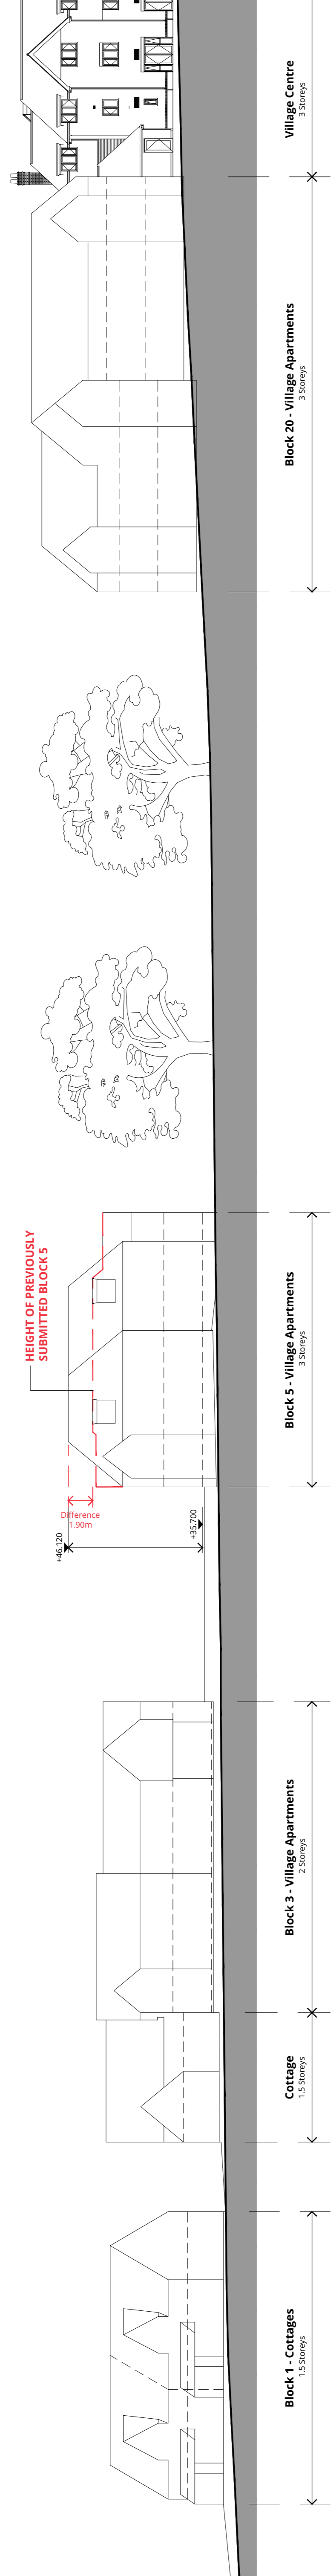


Copyright of this drawing is the property of Urban Edge Architecture Limited. It must not be reproduced or amended without the express consent in writing of Urban Edge Architecture Limited.


UrbanEdge Architecture Limited
One Scogdale Mews, Scogdale,
Stamford, Lincolnshire, PE9 2FX.
Tel: +44 (0)1780 755665
Fax: +44 (0)1780 755360

DO NOT SCALE FROM THIS DRAWING. ALL DIMENSIONS TO BE CHECKED ON SITE. ANY DISCREPANCIES BASED WITH URBAN EDGE ARCHITECTURE LIMITED.

DRAWING TO BE READ IN COLOUR

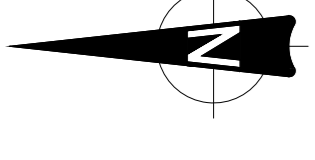

SECTION A-A - STREET SCENE ALONG ACCESS ROAD - SOUTHERN SECTION

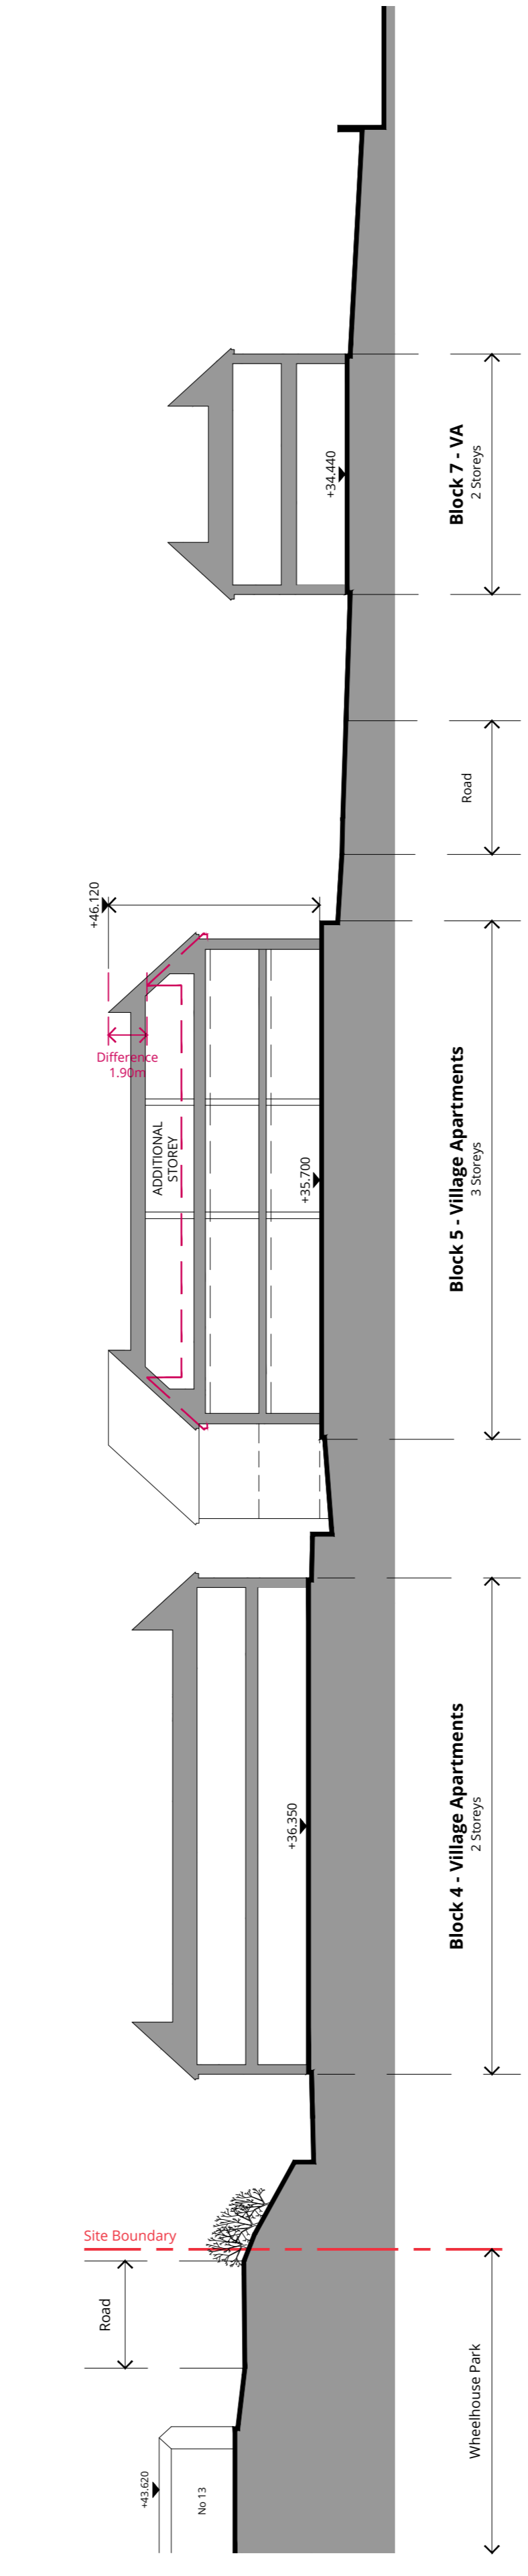

SECTION B-B - SITE SECTION THRU BLOCK 5

