



PCS  
FOUNDATIONS & ELEVATIONS


FRONT VIEW

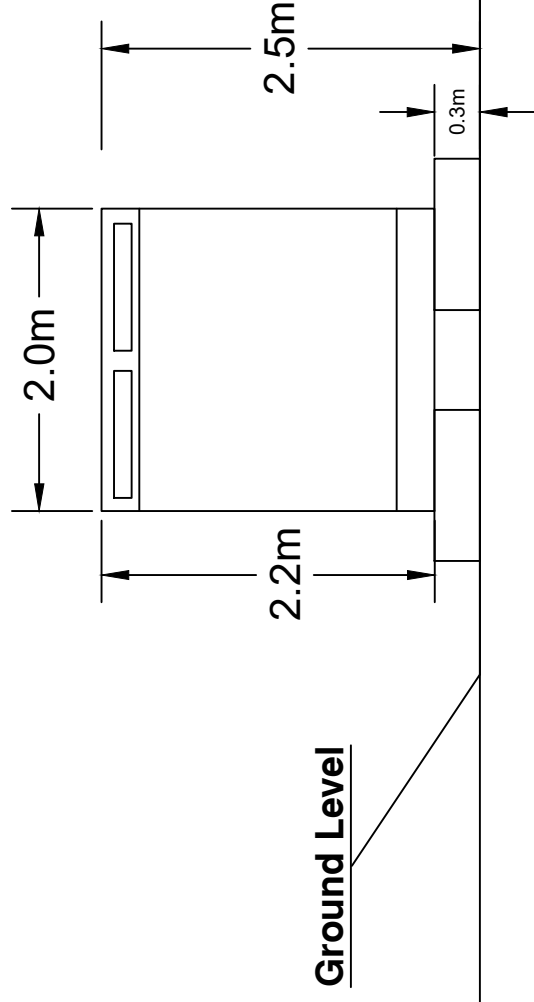

SIDE VIEW

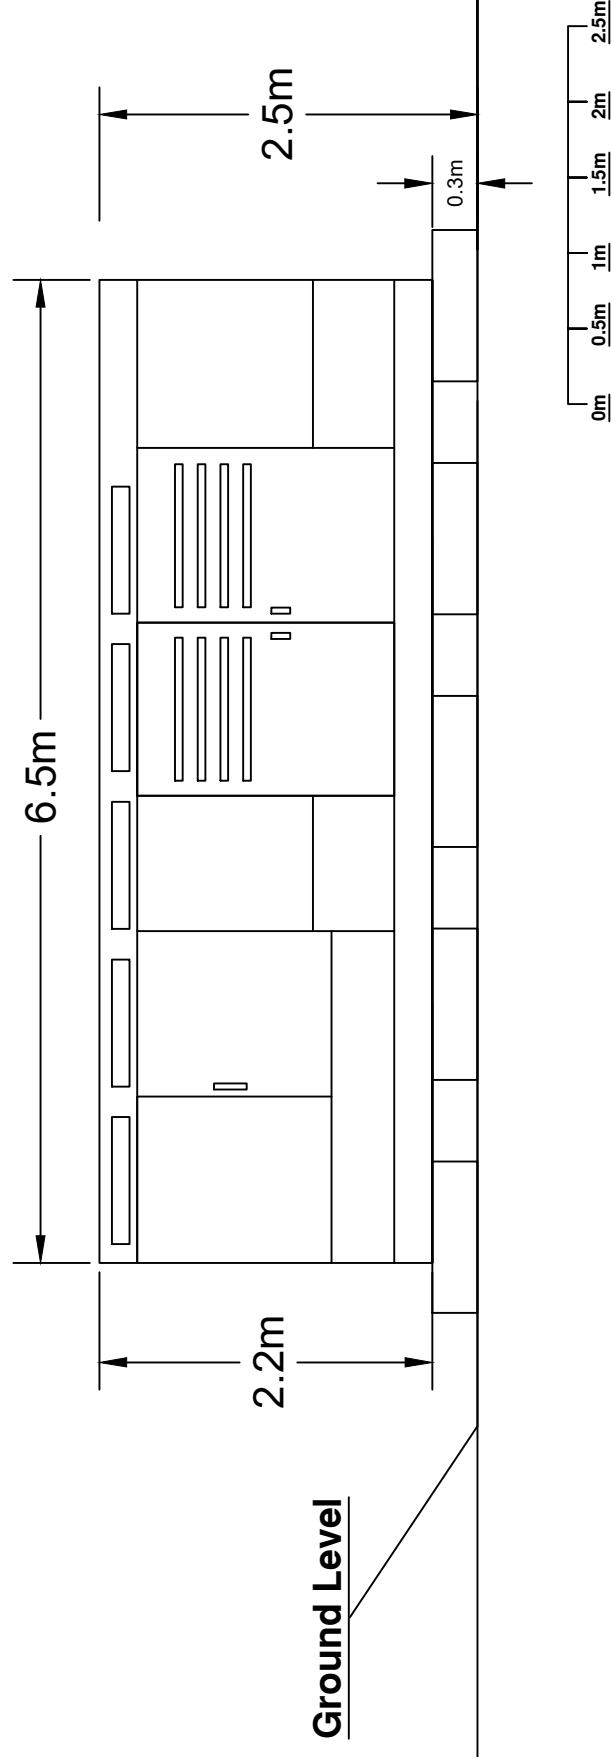

Boom Developments Ltd. Address		Project Address	
Boom Developments Ltd. Unit 5E Park Farm Chichester Road Arundel West Sussex BN18 0AG		Land Between: Botley Road A27, Castle Lane & Misslebrooks Lane, SO52 9LY	
Drawing Information			
V No	Revision Note	By	Date
1.0	FINAL	SS	08/11/2023
1.1	Address Corrected	SS	15/11/2023
Drawing Information			
Scale	1:50 @ A3		
Stage	FINAL		
Drawing Name	PCS Foundations & Elevations		
Drawing Number	B211		
Designed By	Sam Smith		

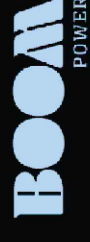

BUILD | OWN | OPERATE | MAINTAIN  
BOOM POWER.CO.UK