


A B C D E F G H I J


MISB - DNO Substation  
Foundation & Elevations

Boom Developments Ltd. Address	Project Address
Boom Developments Ltd. Unit 5E Park Farm Chichester Road Arundel West Sussex BN18 0AG	Land Between: Botley Road A27, Castle Lane & Misslebrooks Lane, SO52 9LY

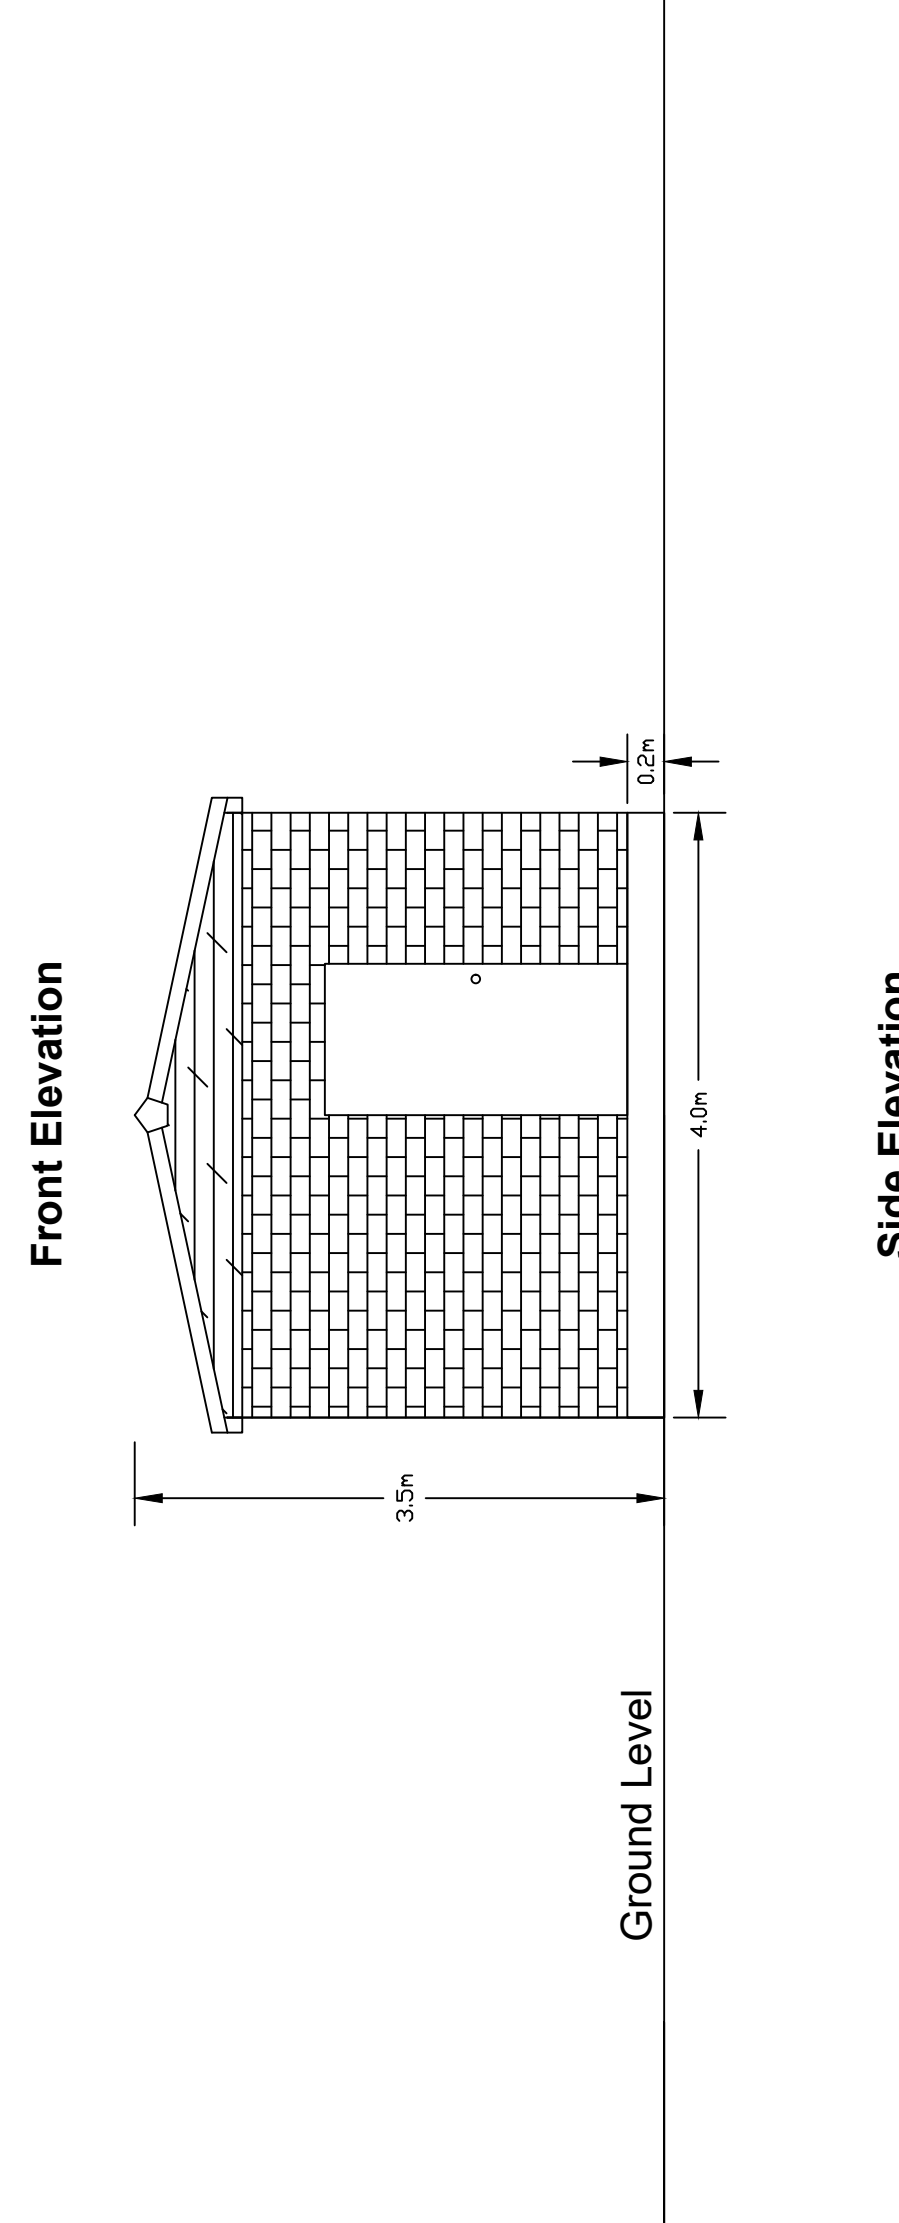

Drawing Information		
V No	Revision Note	By Date
1.0	FINAL	SS 09/11/2023
1.1	Address Corrected	SS 15/11/2023

Drawing Information	
Scale [when printed]	1:50 @ A3
Stage	FINAL
Drawing Name	DNO Substation Foundations & Elevations
Drawing Number	MISB 997
Designed By	Sam Smith

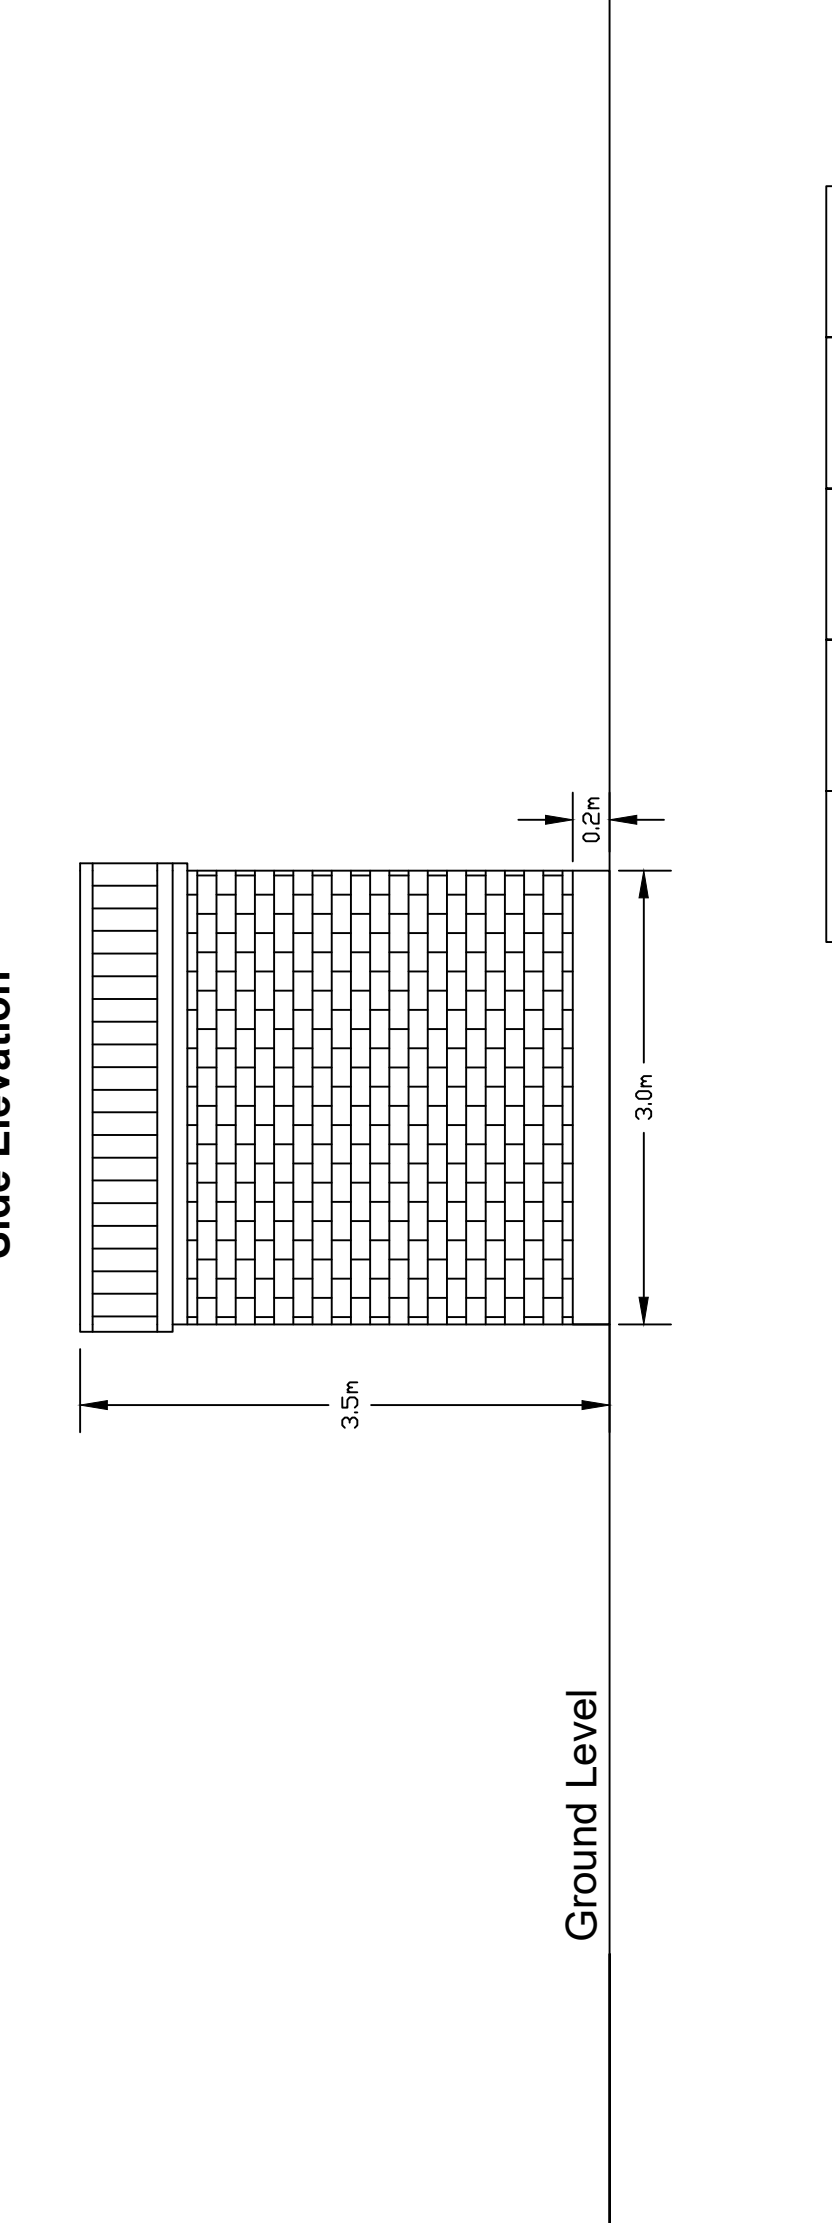

BOOM POWER  
BUILD | OWN | OPERATE | MAINTAIN  
BOOM-POWER.CO.UK