

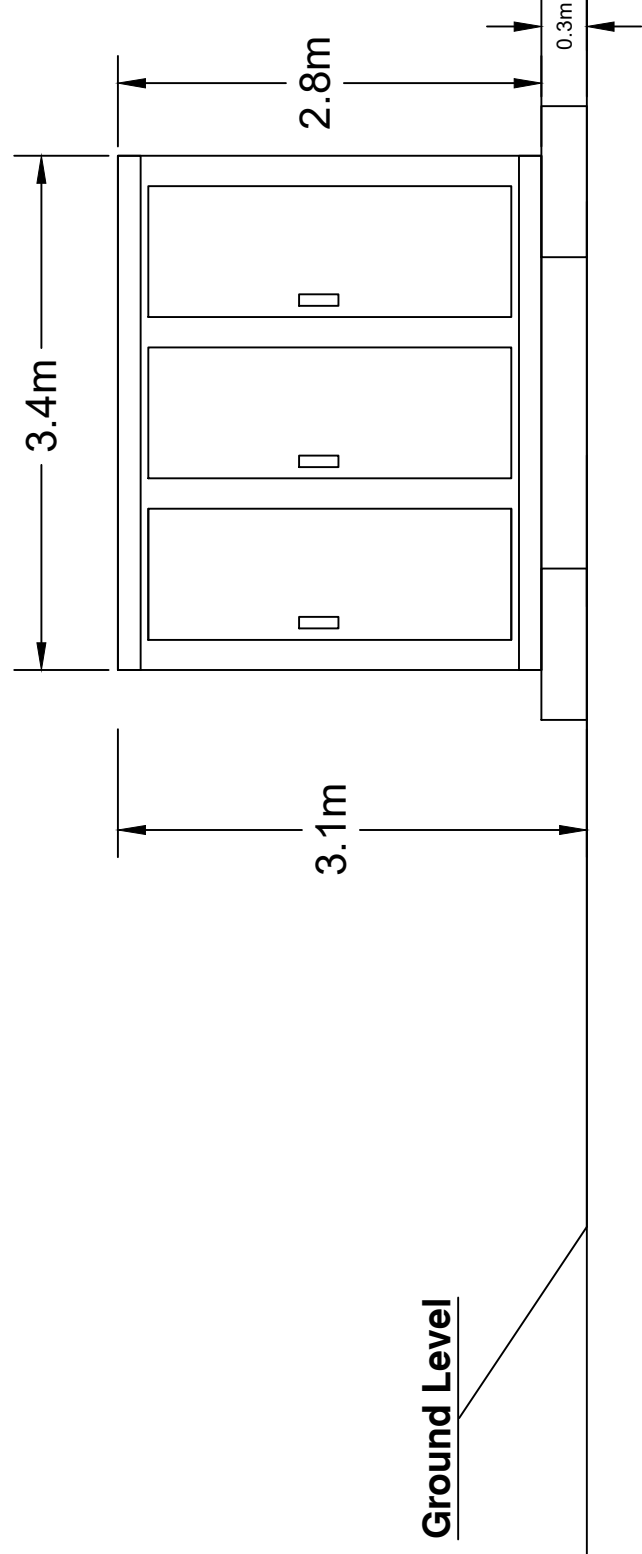


# BESS BATTERY FOUNDATIONS & ELEVATIONS


**FRONT VIEW**

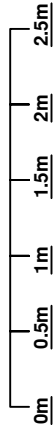

**SIDE VIEW**

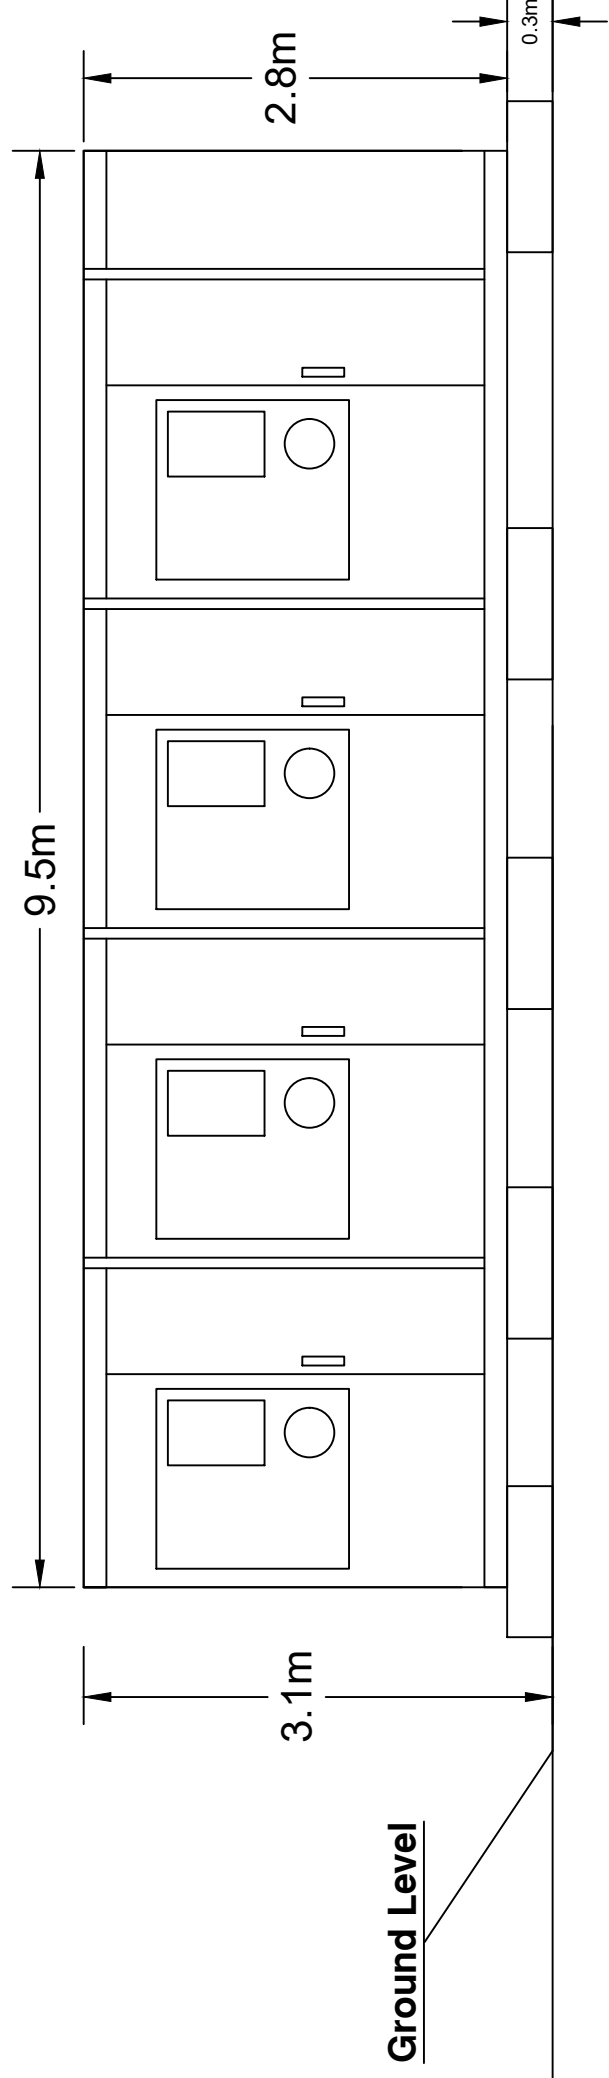

Boom Developments Ltd. Address		Project Address	
Boom Developments Ltd. Unit 5E Park Farm Chichester Road Arundel West Sussex BN18 0AG		Land Between: Botley Road A27, Castle Lane & Misslebrooks Lane, SO52 9LY	
Drawing Information			
V No	Revision Note	By	Date
1.0	FINAL	SS	08/11/2023
1.1	Amended	SS	10/11/2023
1.2	Address Corrected	SS	15/11/2023
Drawing Information			
Scale		1:50 @ A3	
Stage		FINAL	
Drawing Name		BESS Battery Foundations & Elevations	
Drawing Number		MISB 998	
Designed By		Sam Smith	

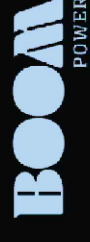

BUILD | OWN | OPERATE | MAINTAIN  
BOOM POWER.CO.UK