




SOUTH WEST ELEVATION

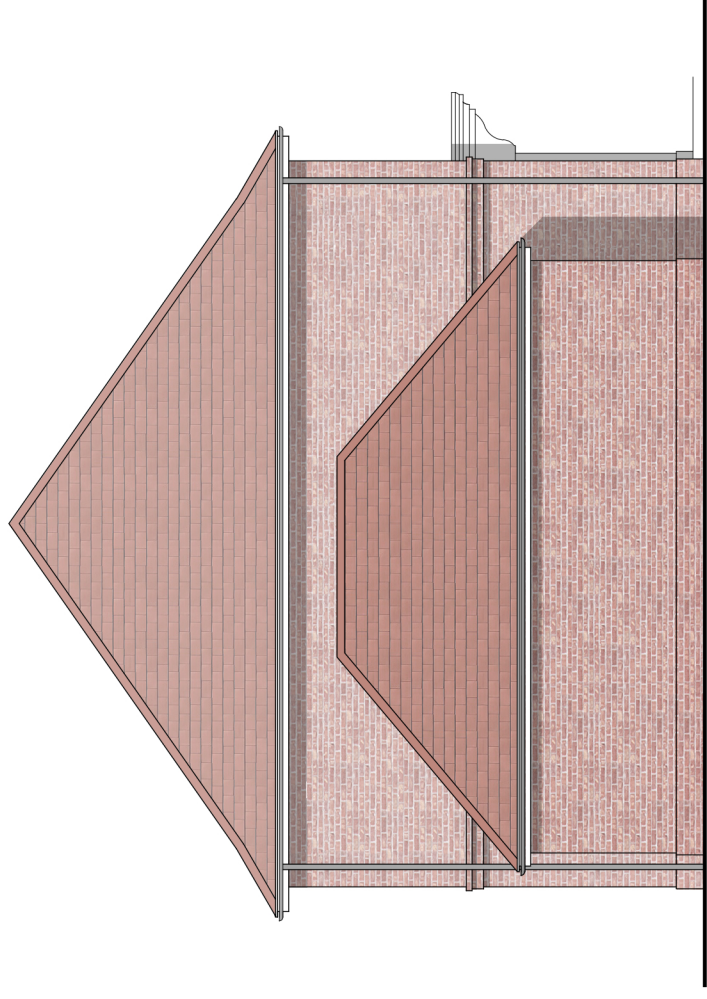

NORTH WEST ELEVATION

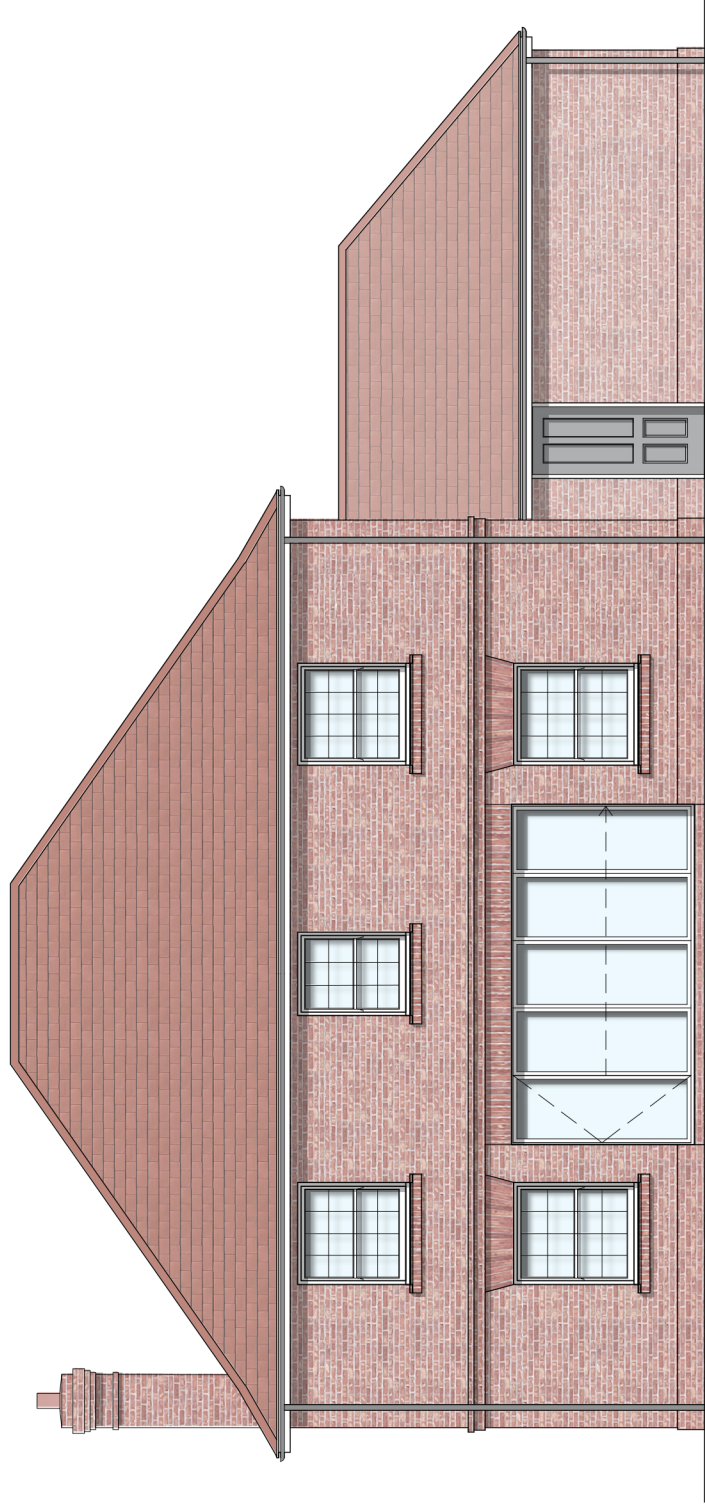


NORTH EAST ELEVATION

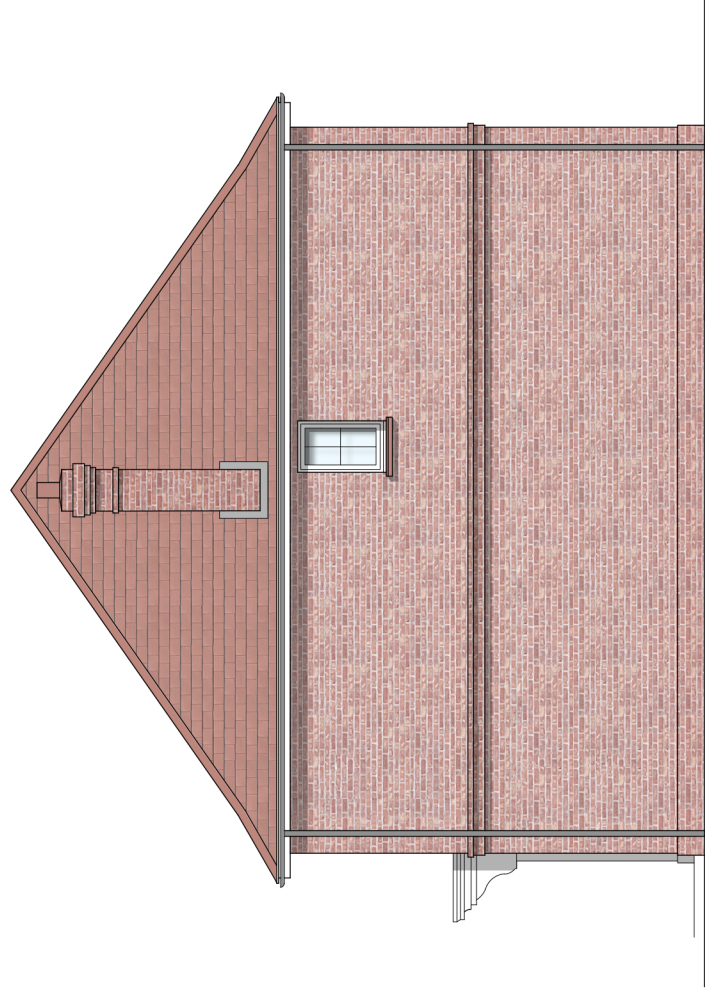

SOUTH EAST ELEVATION

ALL DIMENSIONS ARE TO BE CHECKED ON SITE BEFORE WORK IS COMMENCED. THE DESIGN AND DRAWING ARE THE COPYRIGHT OF THE CONSULTANTS AND MUST NOT BE USED OR REPRODUCED WITHOUT THEIR PERMISSION. ANY DISCREPANCIES ARE TO BE REPORTED IMMEDIATELY TO THE CONSULTANTS. ALL INFORMATION SHOWN ON THE DRAWING IS SUBJECT TO OBTAINING THE NECESSARY STATUTORY CONSENTS.

Radley House | 20 Staple Gardens | Winchester | SO23 8SR
 t. 01962842228 e. architects@radleyhouse.co.uk w. www.radleyhouse.co.uk

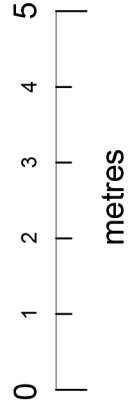

RADLEY HOUSE
 PARTNERSHIP
 ARCHITECTS

JOB | FURZEDOWN ROAD, KINGS SOMBORNE
 DWG | PLOT 10 - ELEVATIONS

S | 1:100@A3 D | SEP 23 No. | 7683/D18

REVISIONS | - - -