



- 1. blue like stone chimney
- 2. standing seam zinc roof
- 3. painted oak windows and doors with bronze inserts
- 4. external cladding
- 5. external downlight

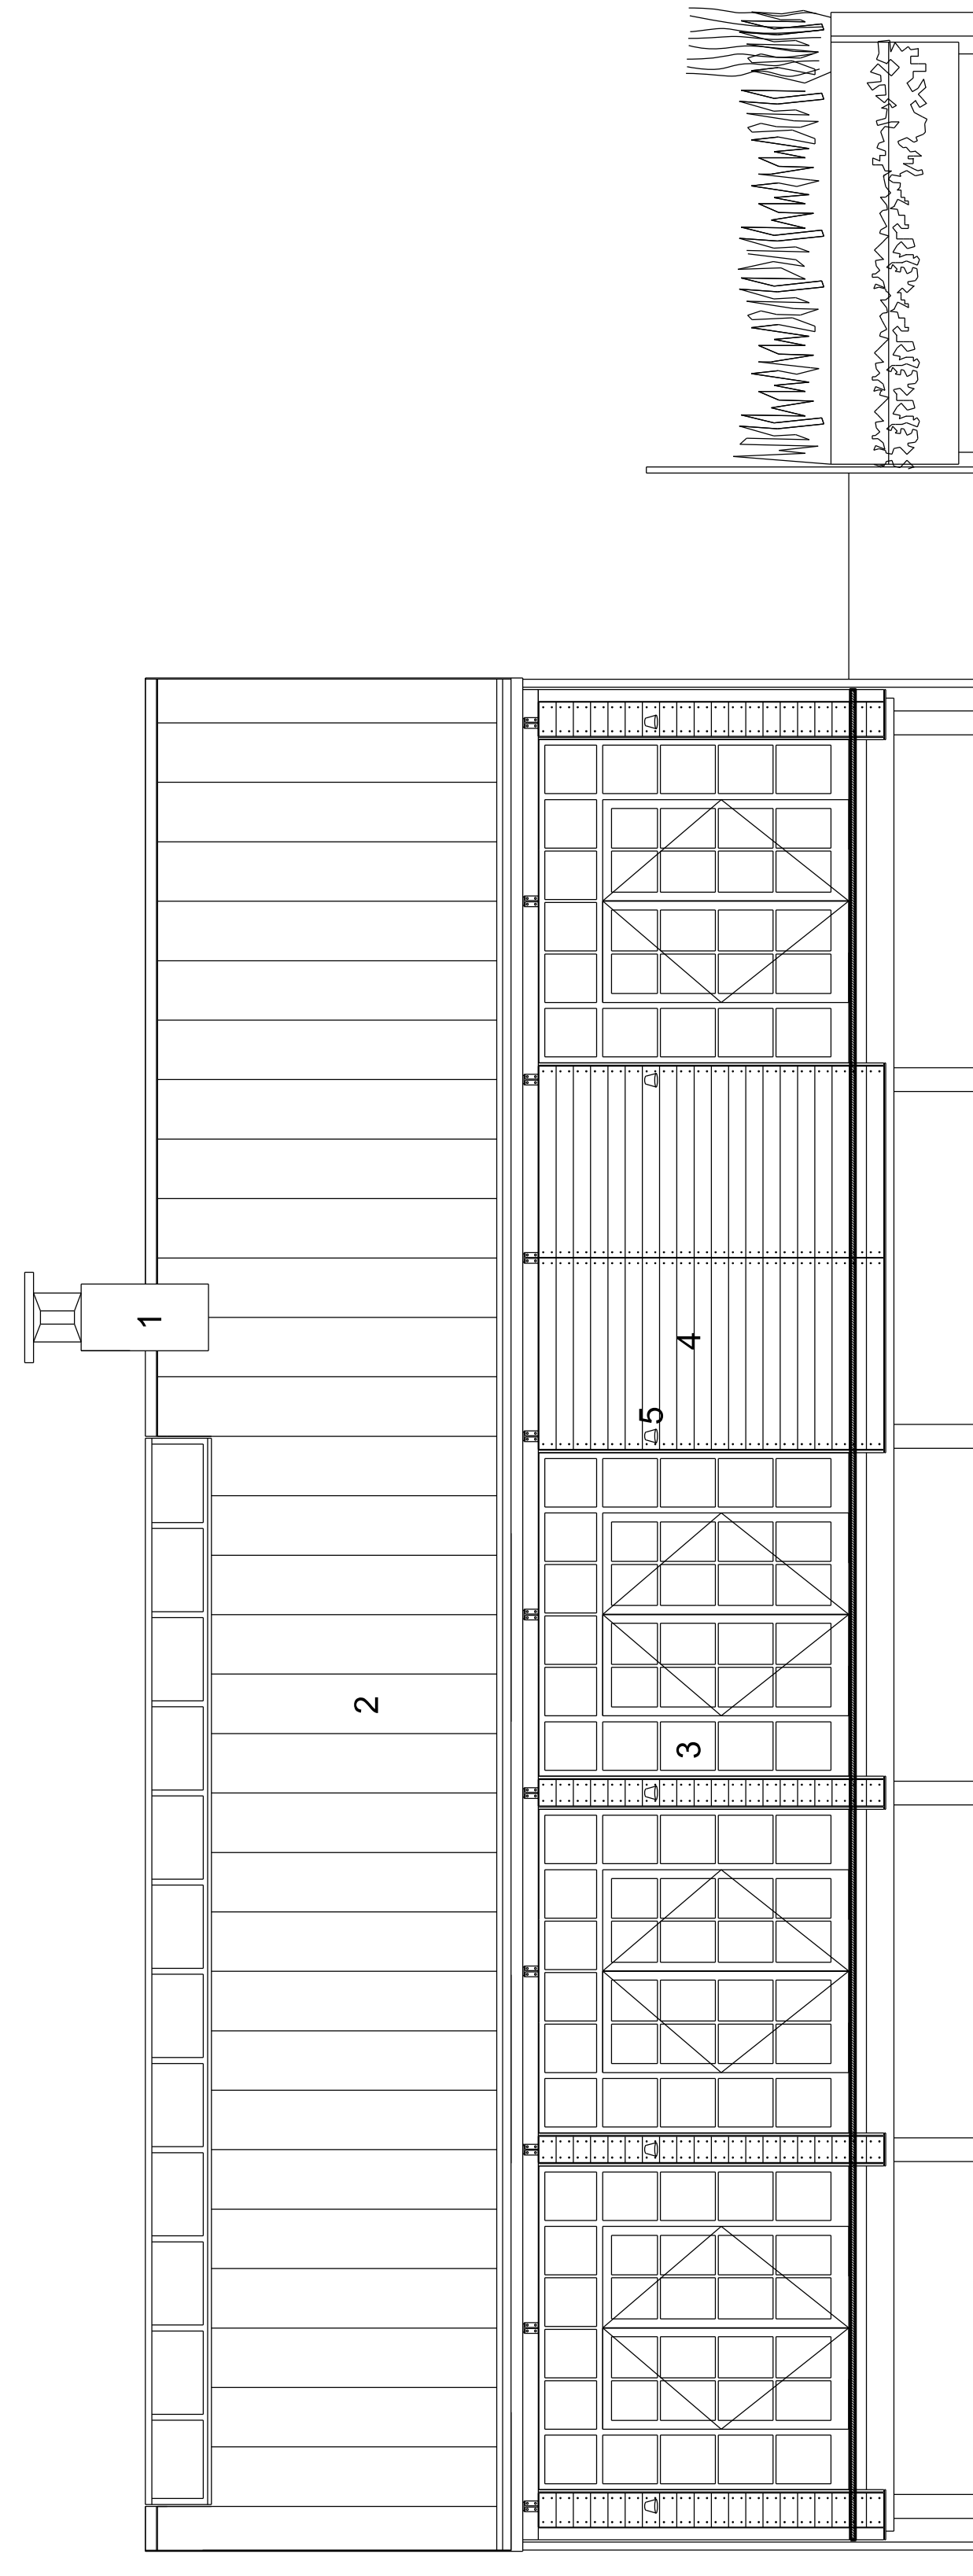

North East Elevation

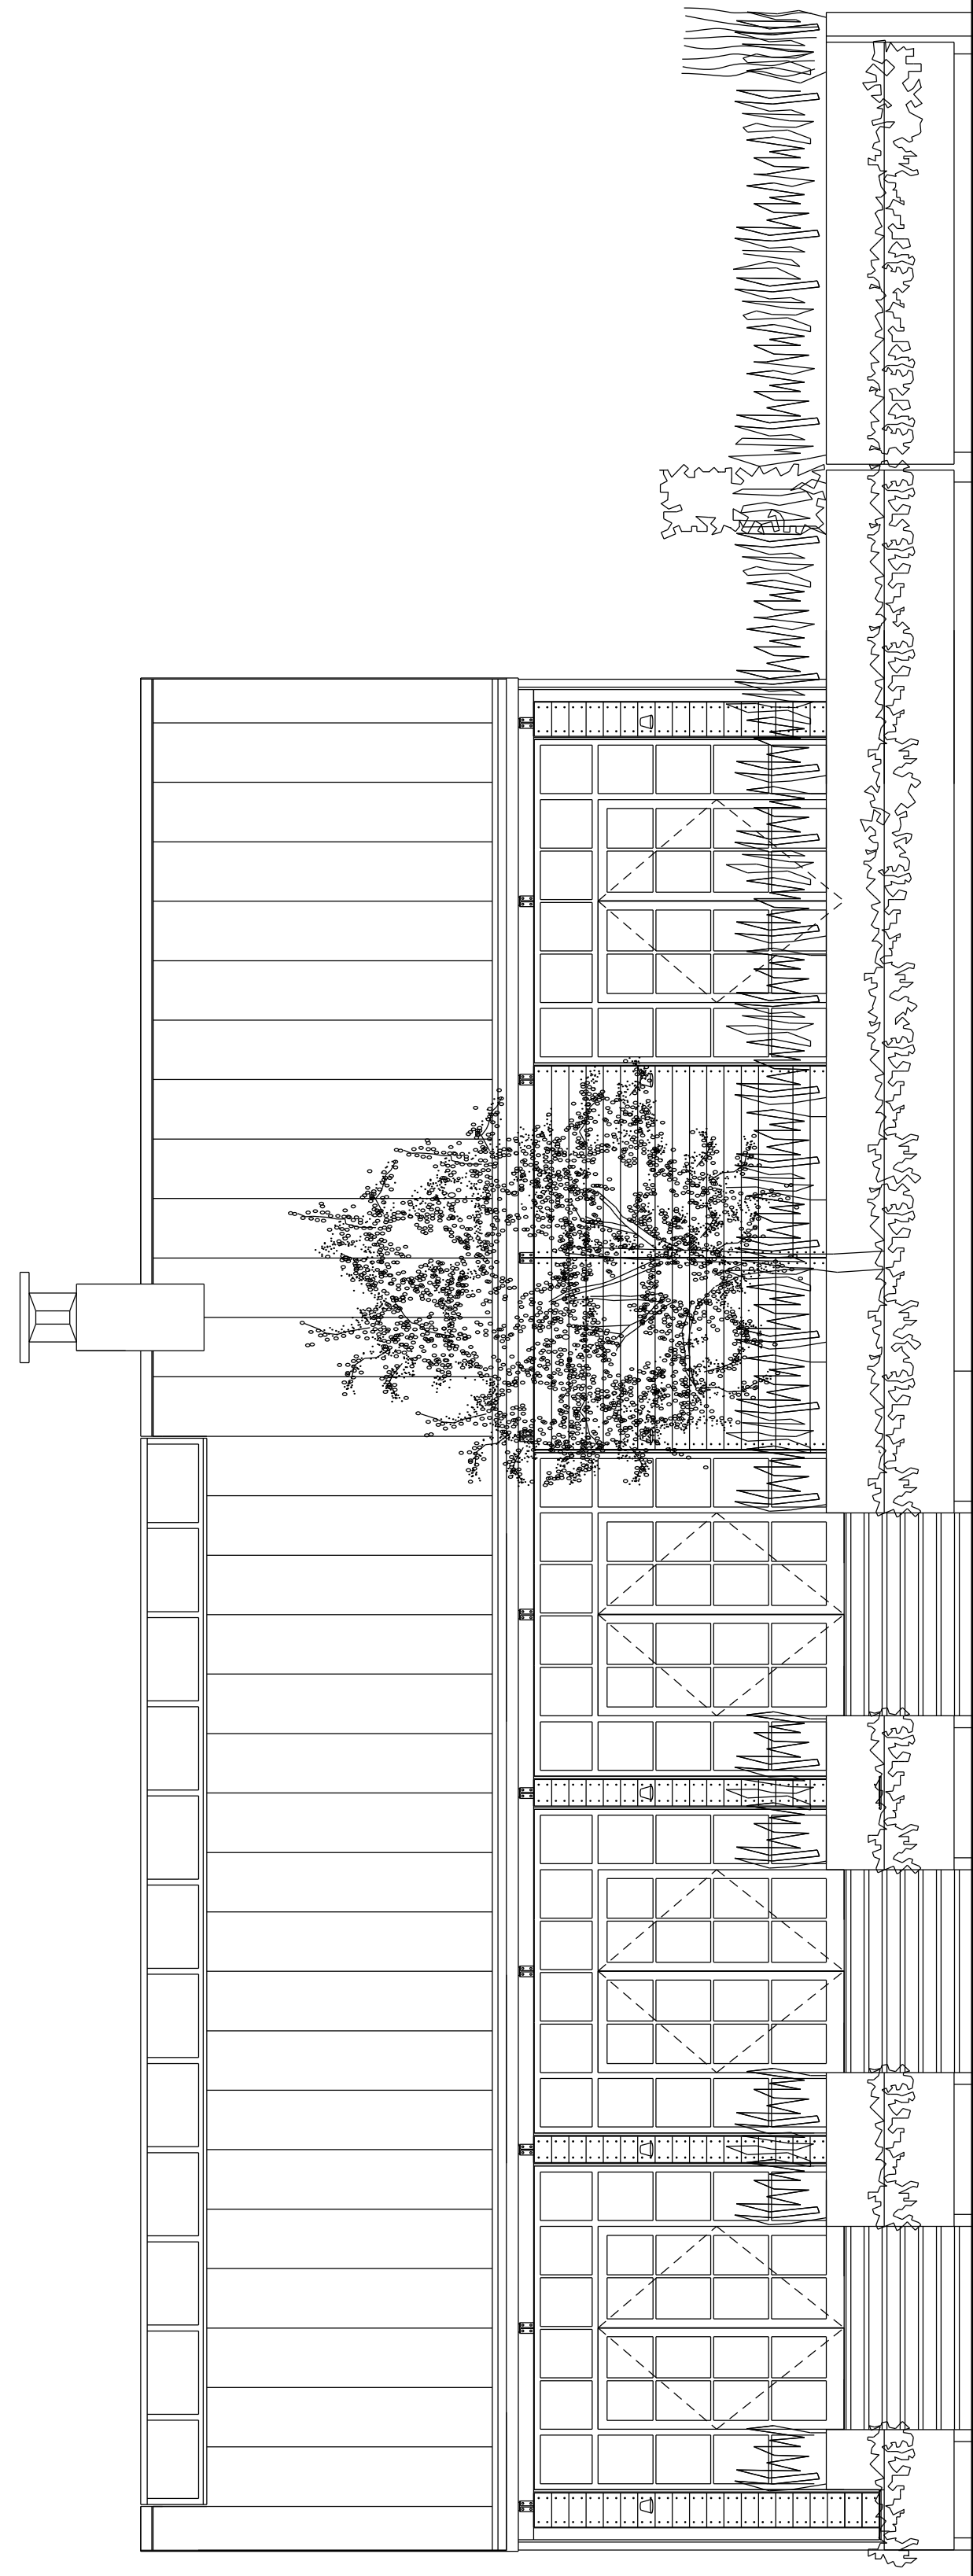

North East Elevation (with planters and access decks)

