




1. location of bat box integrated into cladding
2. location of swift box integrated into cladding
3. location of sparrow box integrated into cladding
4. location of chimney integrated into cladding
5. standing seam zinc roof
6. painted oak windows and doors with bronze inserts
7. exterior wall cladding
8. entrance light
9. entrance light

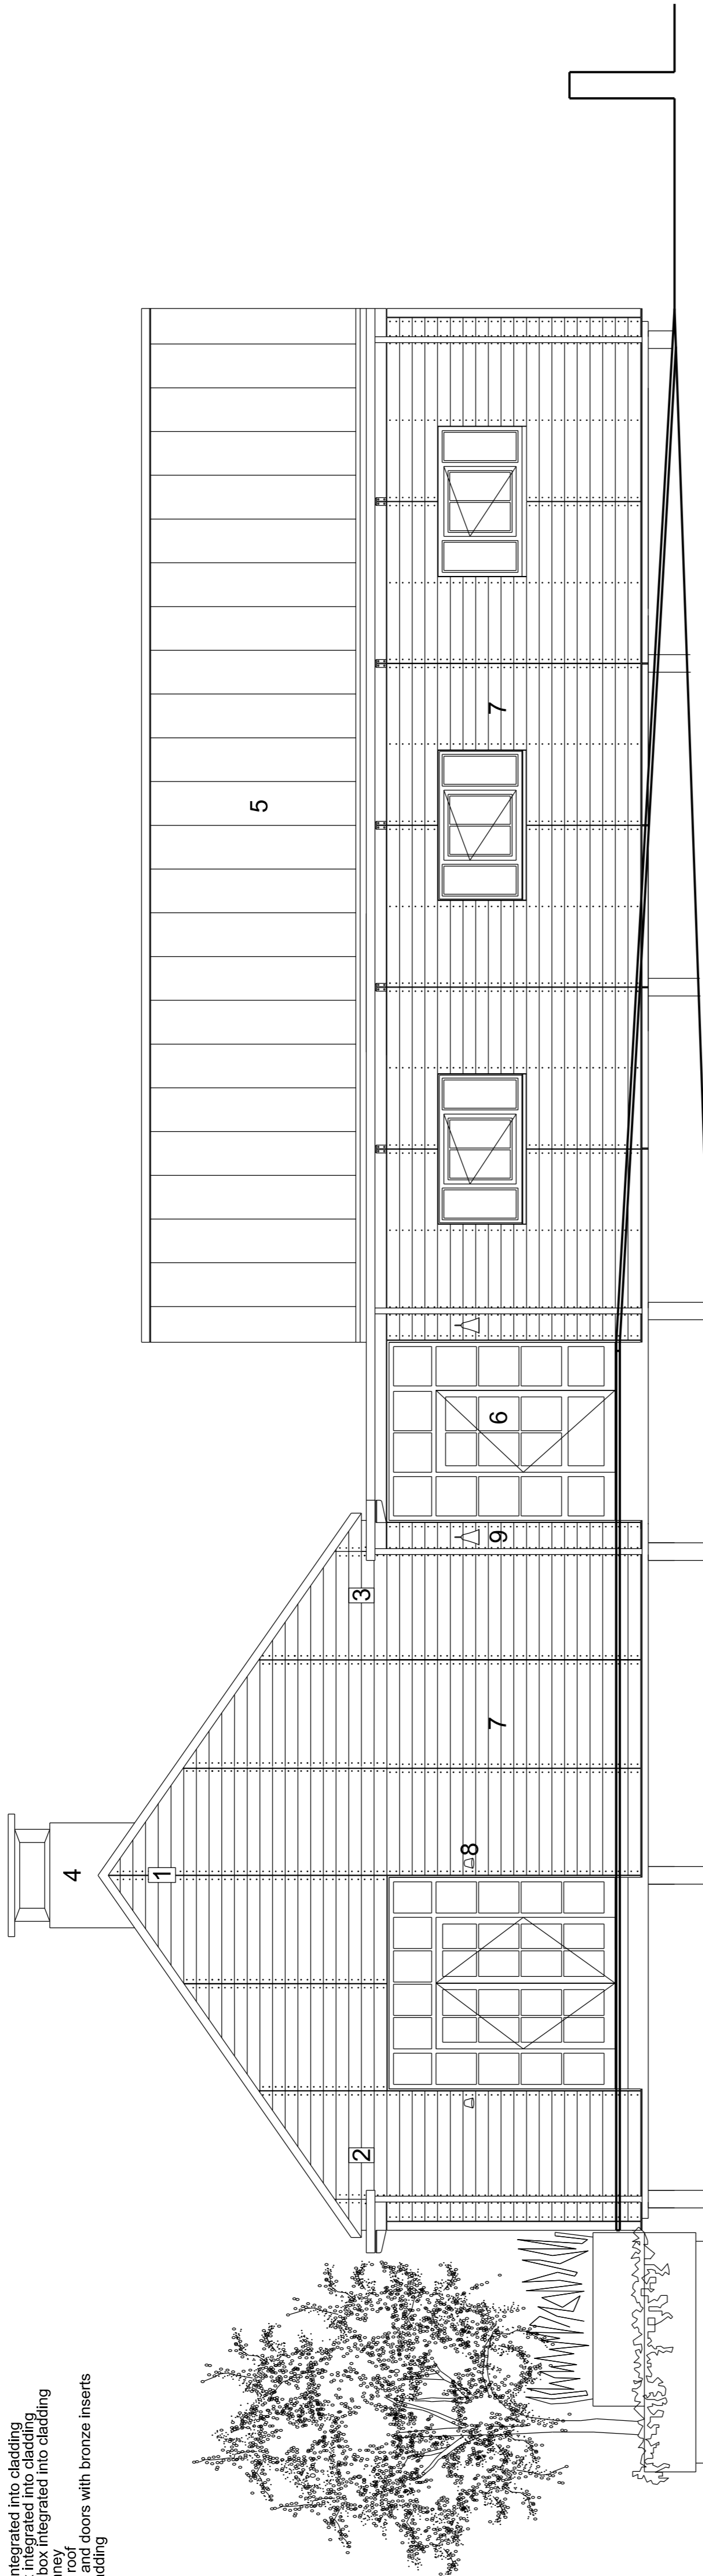

North West Elevation

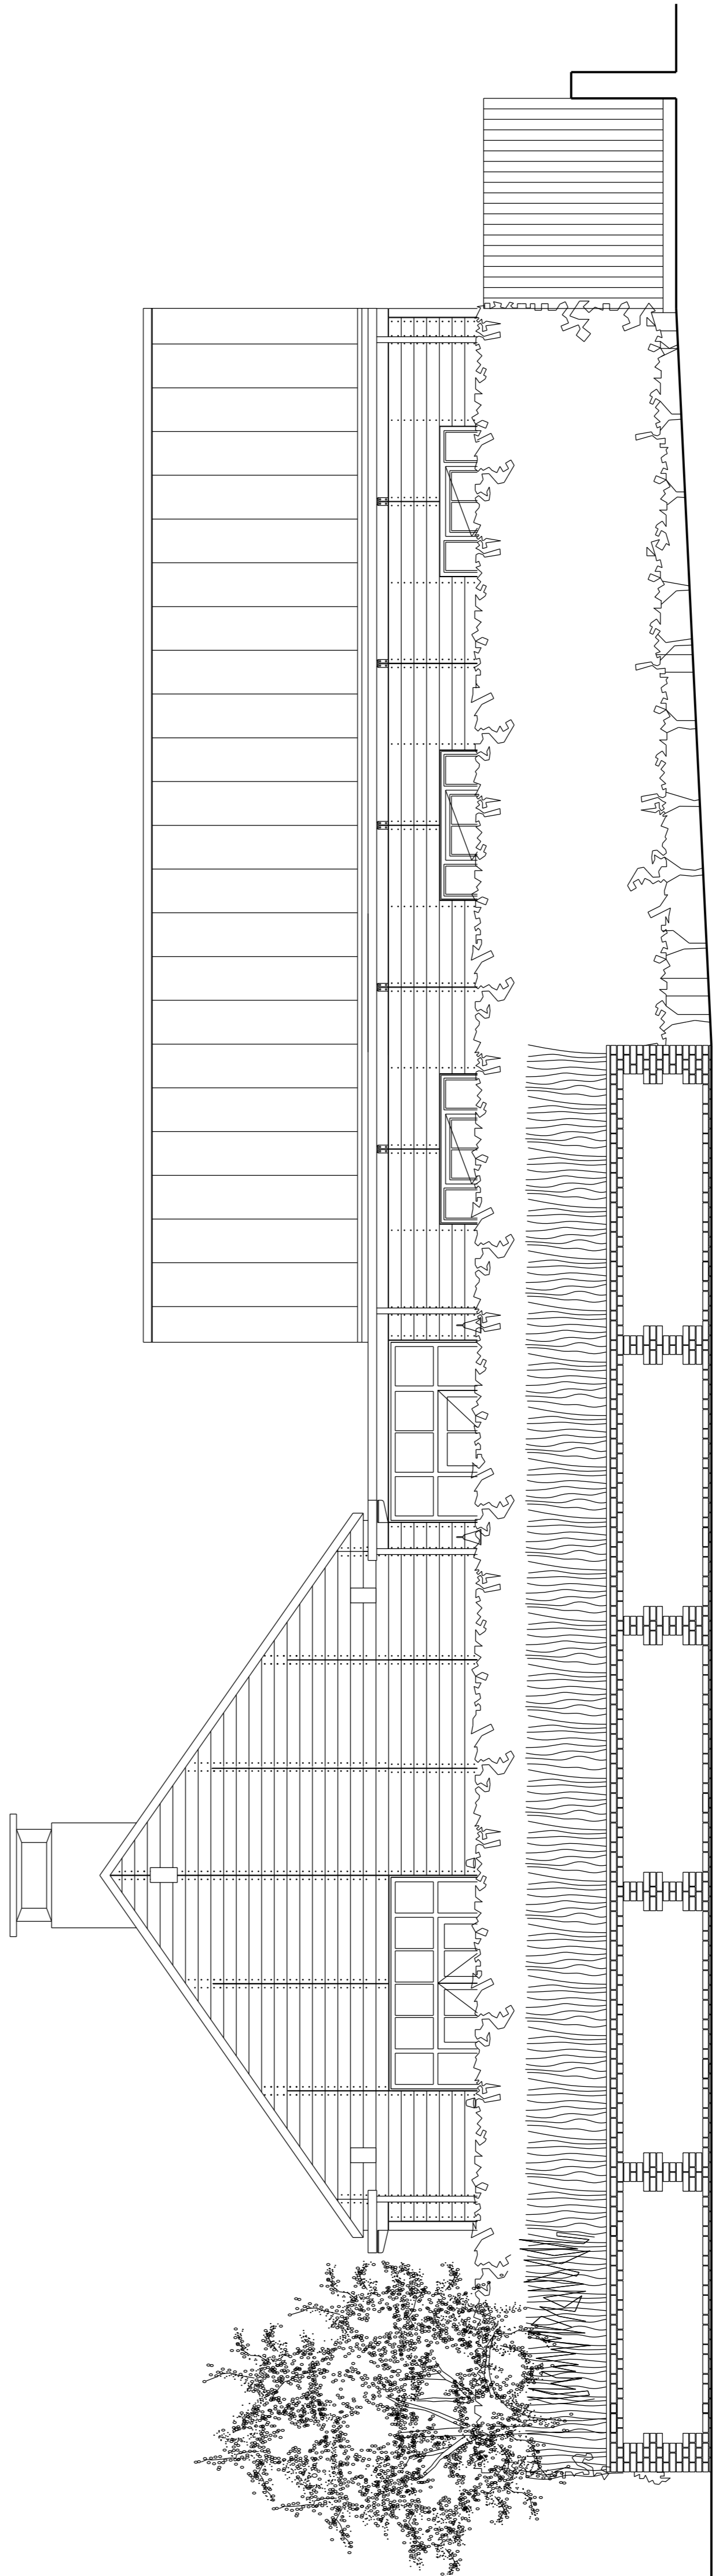

North West Elevation From Garden Cottage

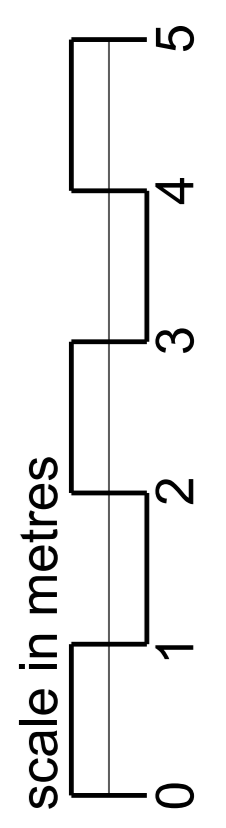

Rev	Date	Amendment	Date	Rev	Date	Amendment
A	08.12.2023	issued for planning				
Date 08.12.2023 Project The Hide Away Job Ref. THS Job no. 239						
Date 08.12.2023 Scale @ A1 Checked Title North West Elevation Project The Hide Away Job Ref. THS Job no. 239						
Status Planning Scale @ A1 Checked Title North West Elevation Project The Hide Away Job Ref. THS Job no. 239						
Architect 3W Thames Wharf Studios Rainville Road London W6 9HA tel. 020 7835 5552 fax. 020 7835 5552 email. maha@3w.com						

