



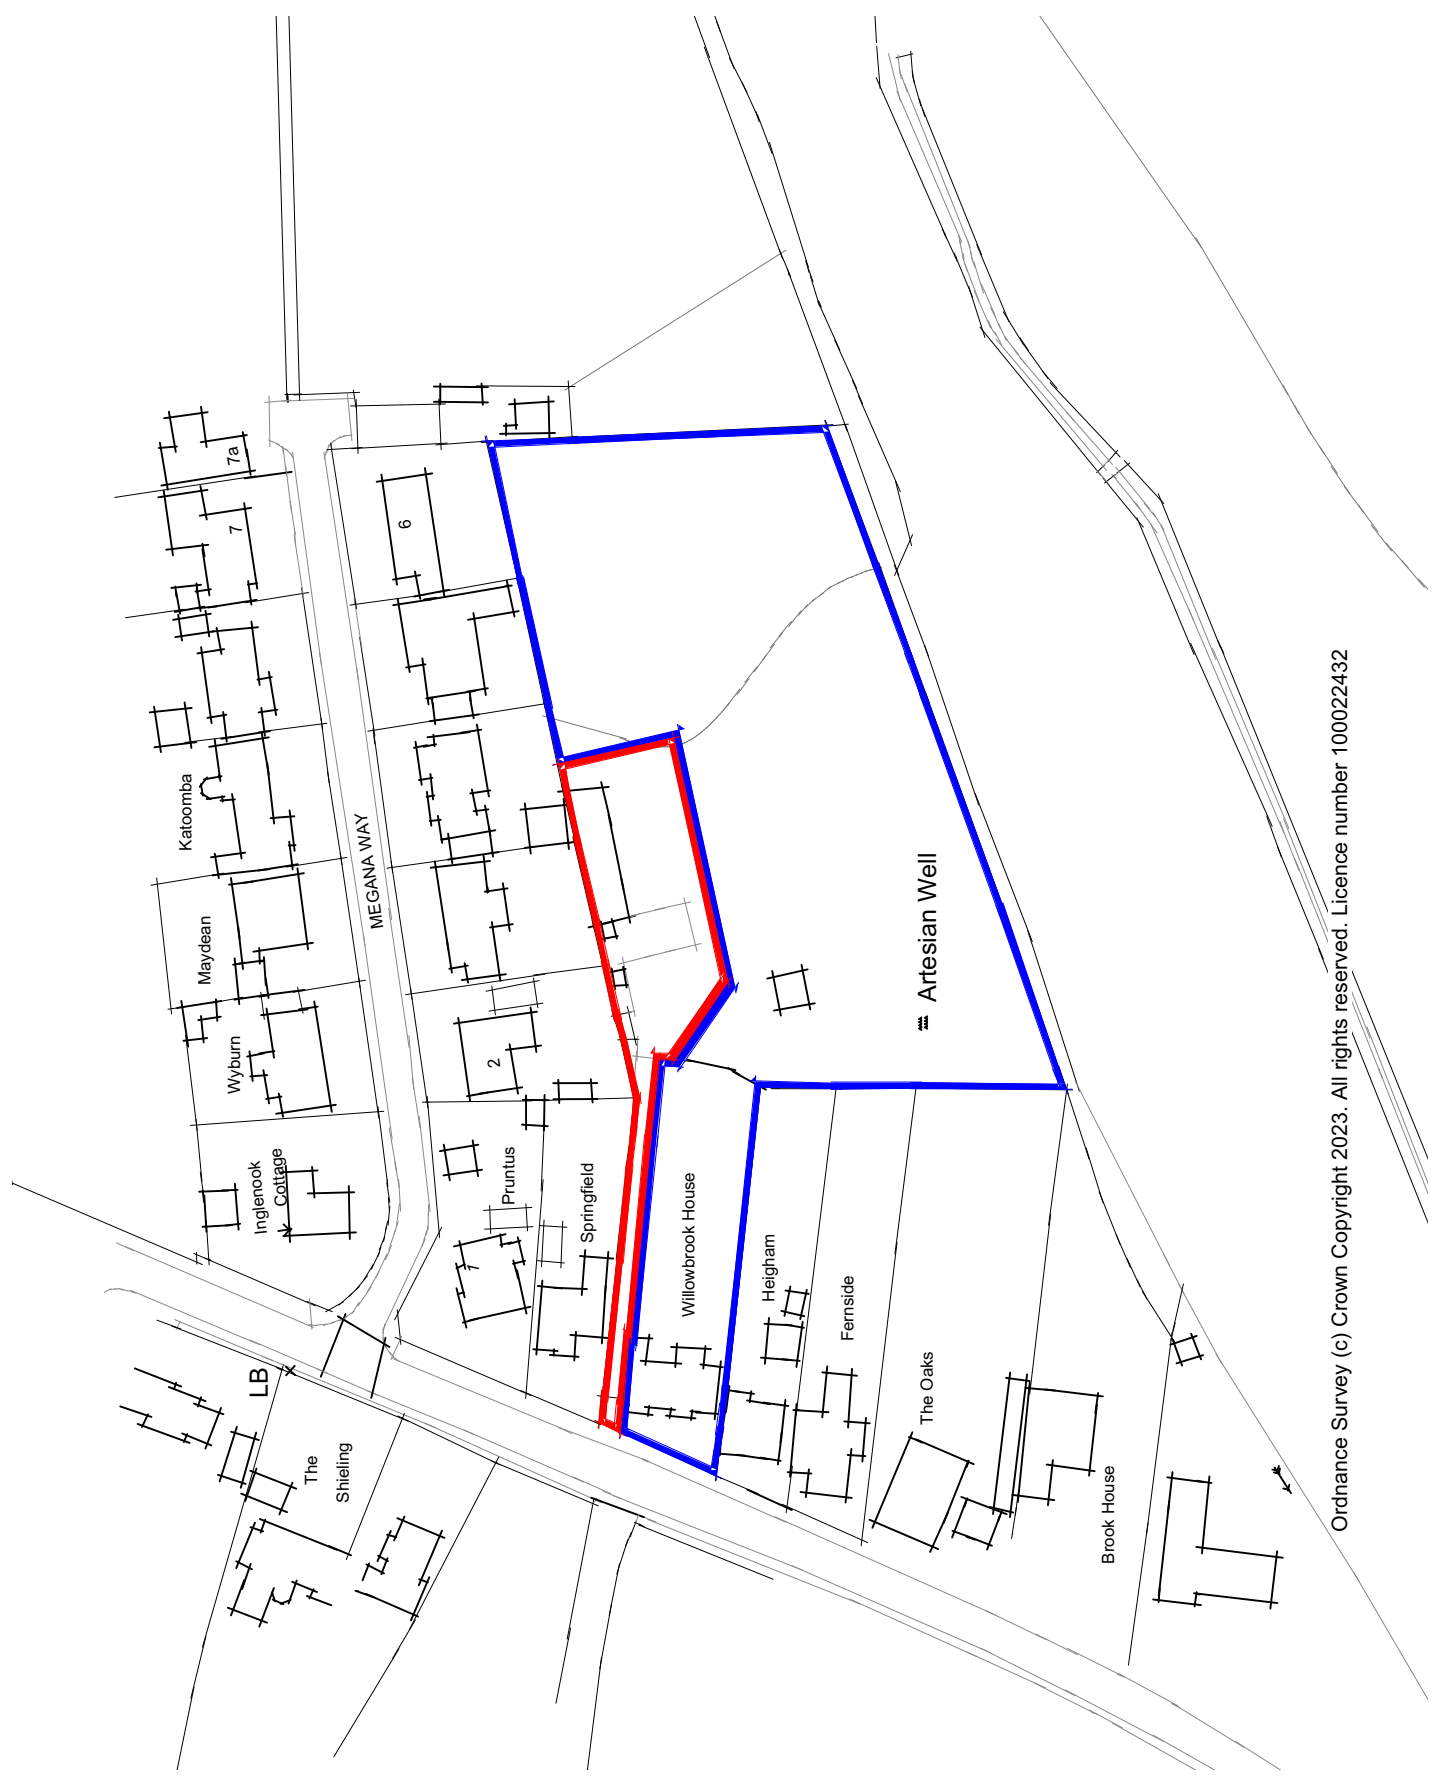

Revisions:

rev | date | drawn | comments

- A 20.09.23 JTS Red / blue lines amended
- B 18.01.24 TMP Red / blue lines amended

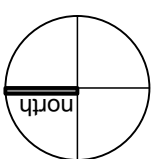

Ordnance Survey (c) Crown Copyright 2023. All rights reserved. Licence number 100022432

Application Site (0.12ha)

Other Land in Same Ownership



Project:  
**LAND REAR OF  
 WILLOWBROOK HOUSE,  
 BRAISHFIELD ROAD,  
 CROOKHILL, SO51 0QB**  
 Title:  
**SITE LOCATION PLAN**

Client:  
**MR & MRS  
 DOLBY-STEVENS**  
 Date:  
**JULY 2023**

Draw No:	8257/P100	Revision:	B	Scale:	1:1250 @
Drawn:	PHB	Checked:	PHB	Status:	A3
					PRELIM

THE  
**Genesis Design  
 STUDIO**

CHARTERED ARCHITECTS

MEAD MILL MILL LANE ROMSEY  
 HAMPSHIRE SO51 8EQ

T : (01794) 519333  
 F : (01794) 519666  
 E : mail@thegenesistudio.com

© The Genesis Design Studio Ltd