





Revisions:
rev | date | drawn | comments

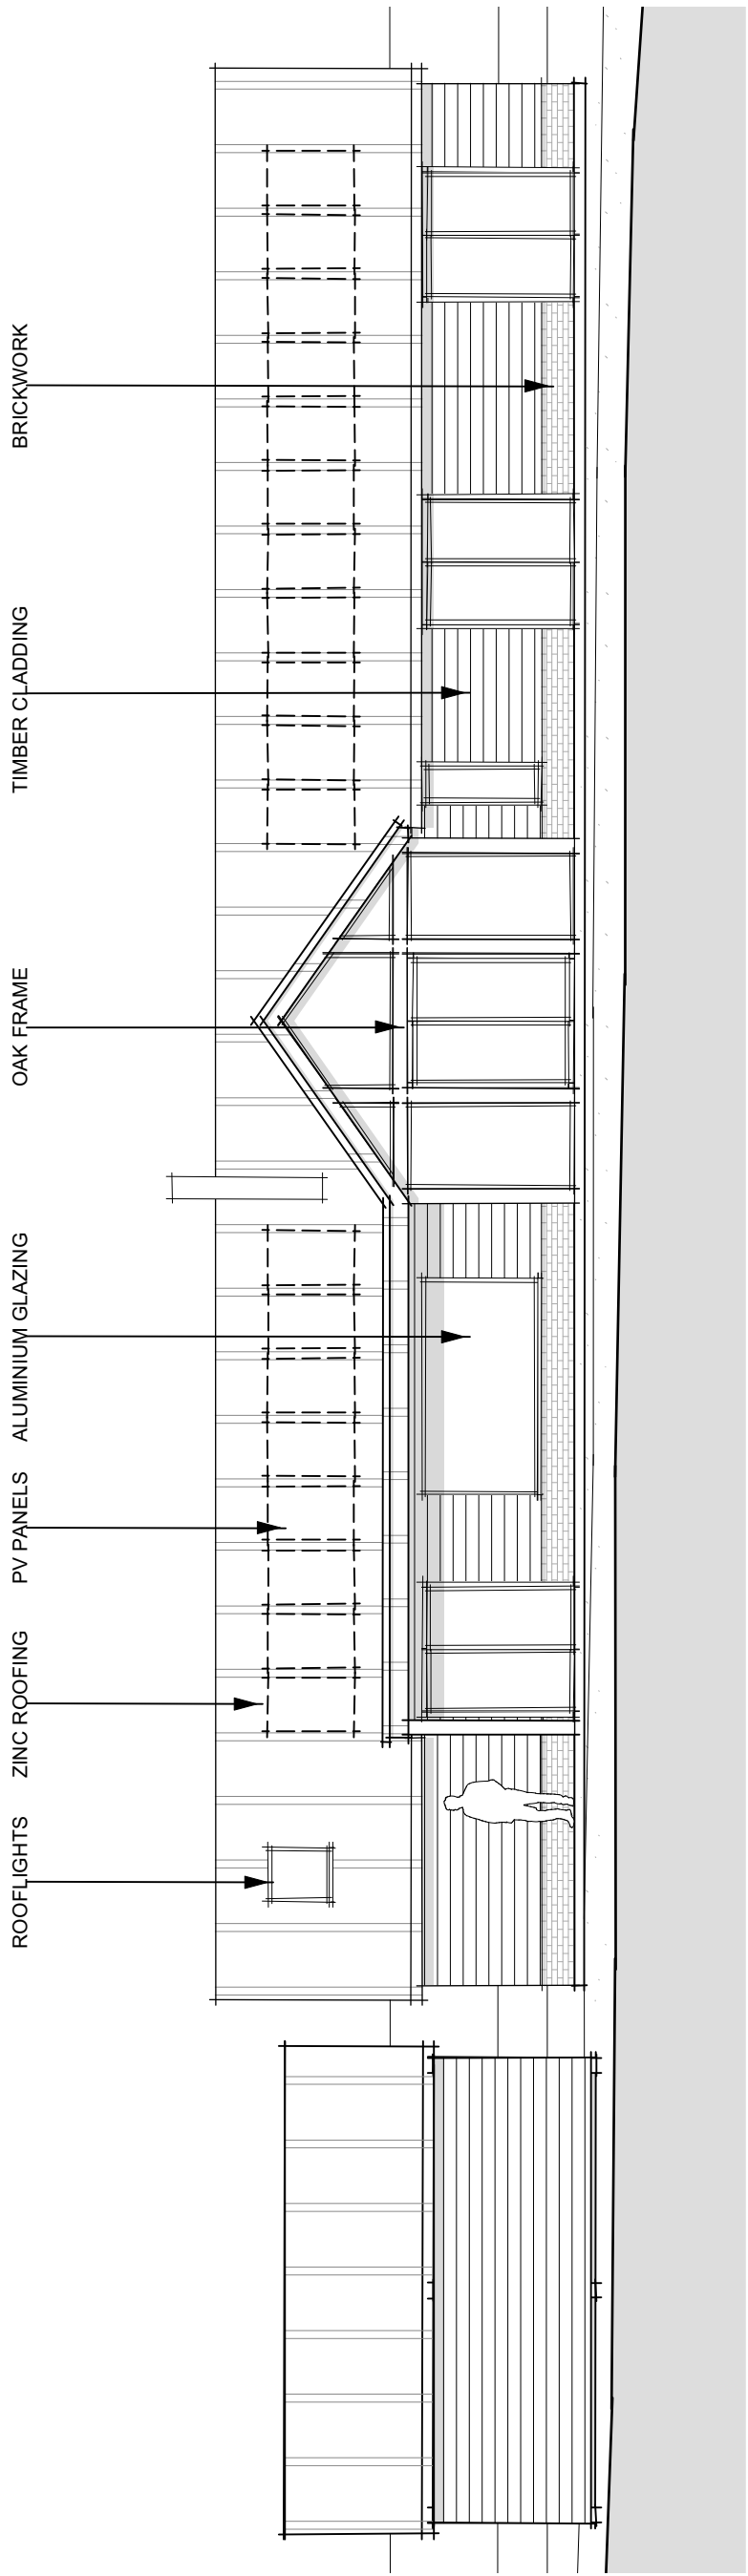

SIDE (SOUTH)

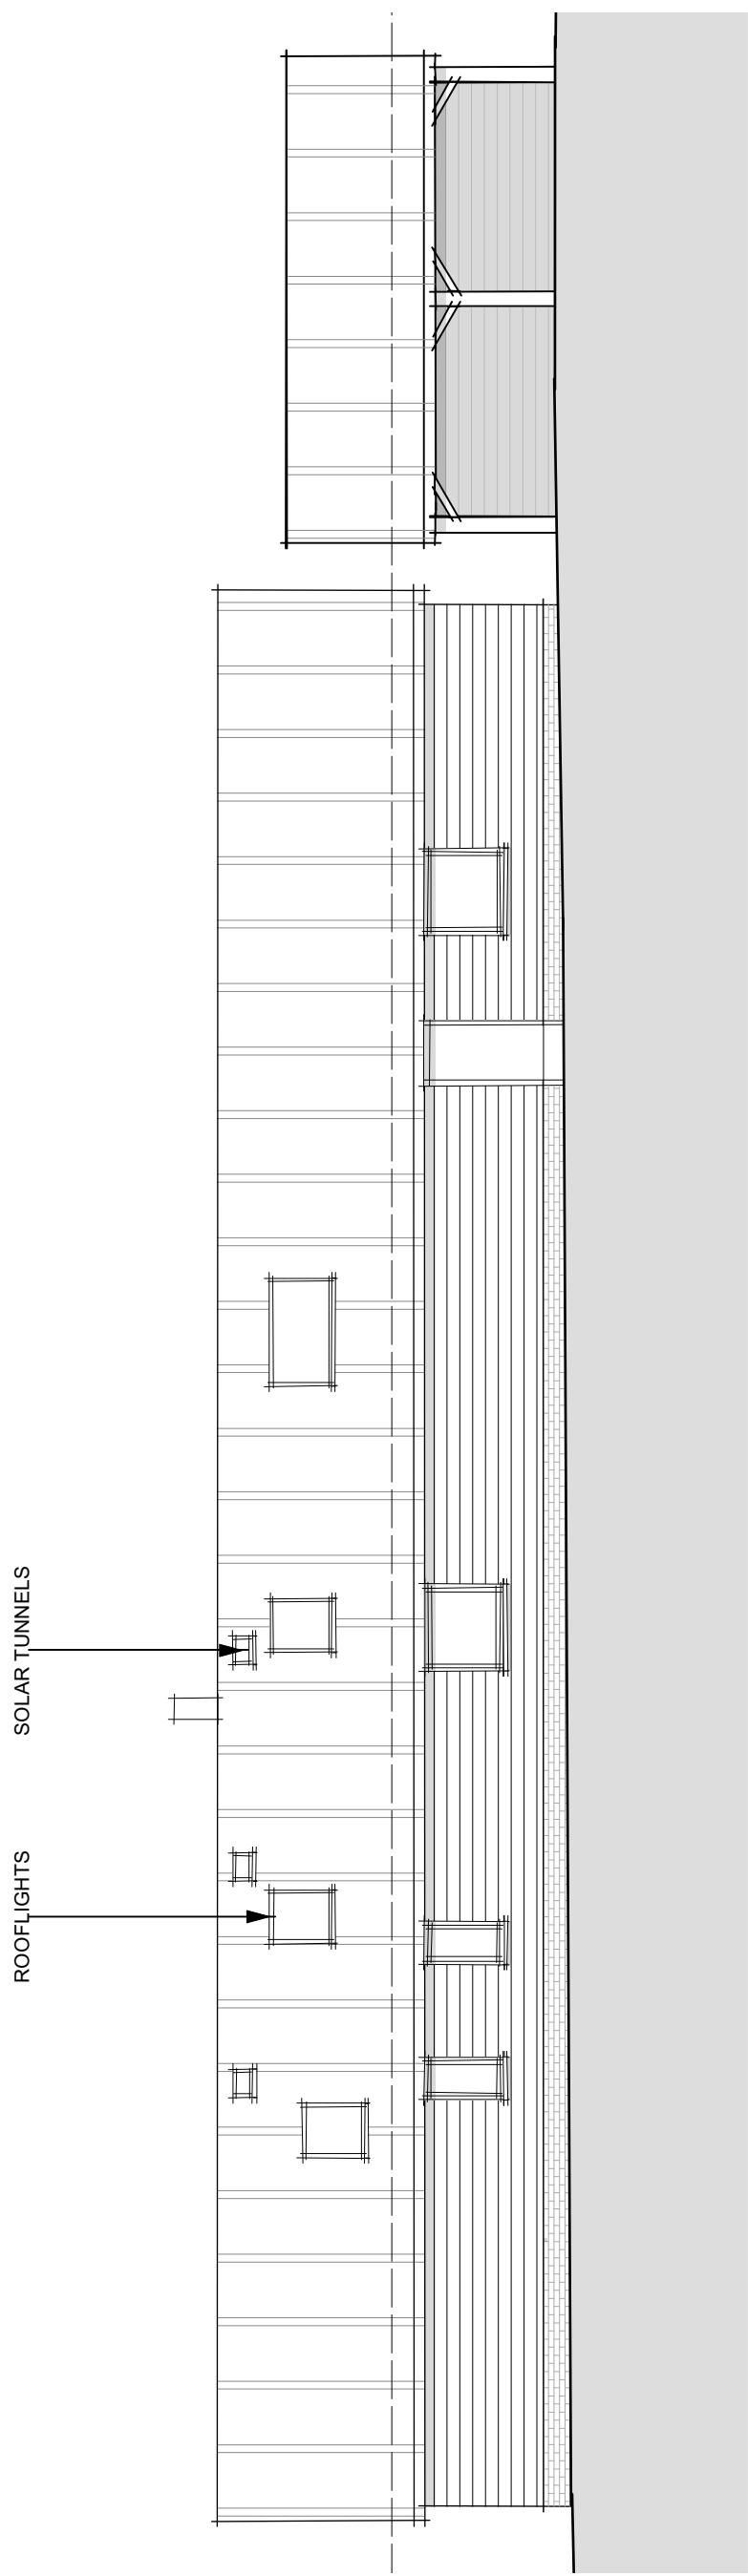

SIDE (NORTH)



Project:
LAND REAR OF
WILLOWBROOK HOUSE,
BRAISHFIELD ROAD,
CROOKHILL, SO51 0QB
Title:
PROPOSED ELEVATIONS

Client:
MR & MRS
DOLBY-STEVENS
Date:
JANUARY 2024

Draw No:
8257/P301
Drawn:
JTS
Revision:
-
Checked:
PHB
Scale:
1:100 @ A3
Status:
PLANNING

THE
Genesis Design
STUDIO

CHARTERED ARCHITECTS

MEAD MILL MILL LANE ROMSEY
HAMPSHIRE SO51 8EQ
T: (01794) 519333
F: (01794) 519666
E: mail@thegenesistudio.com

© The Genesis Design Studio Ltd