



Revisions:

rev | date | drawn | comments


OUTLINE OF EX BARN

BRICKWORK


TIMBER CLADDING

ZINC ROOFING


TIMBER SLATS

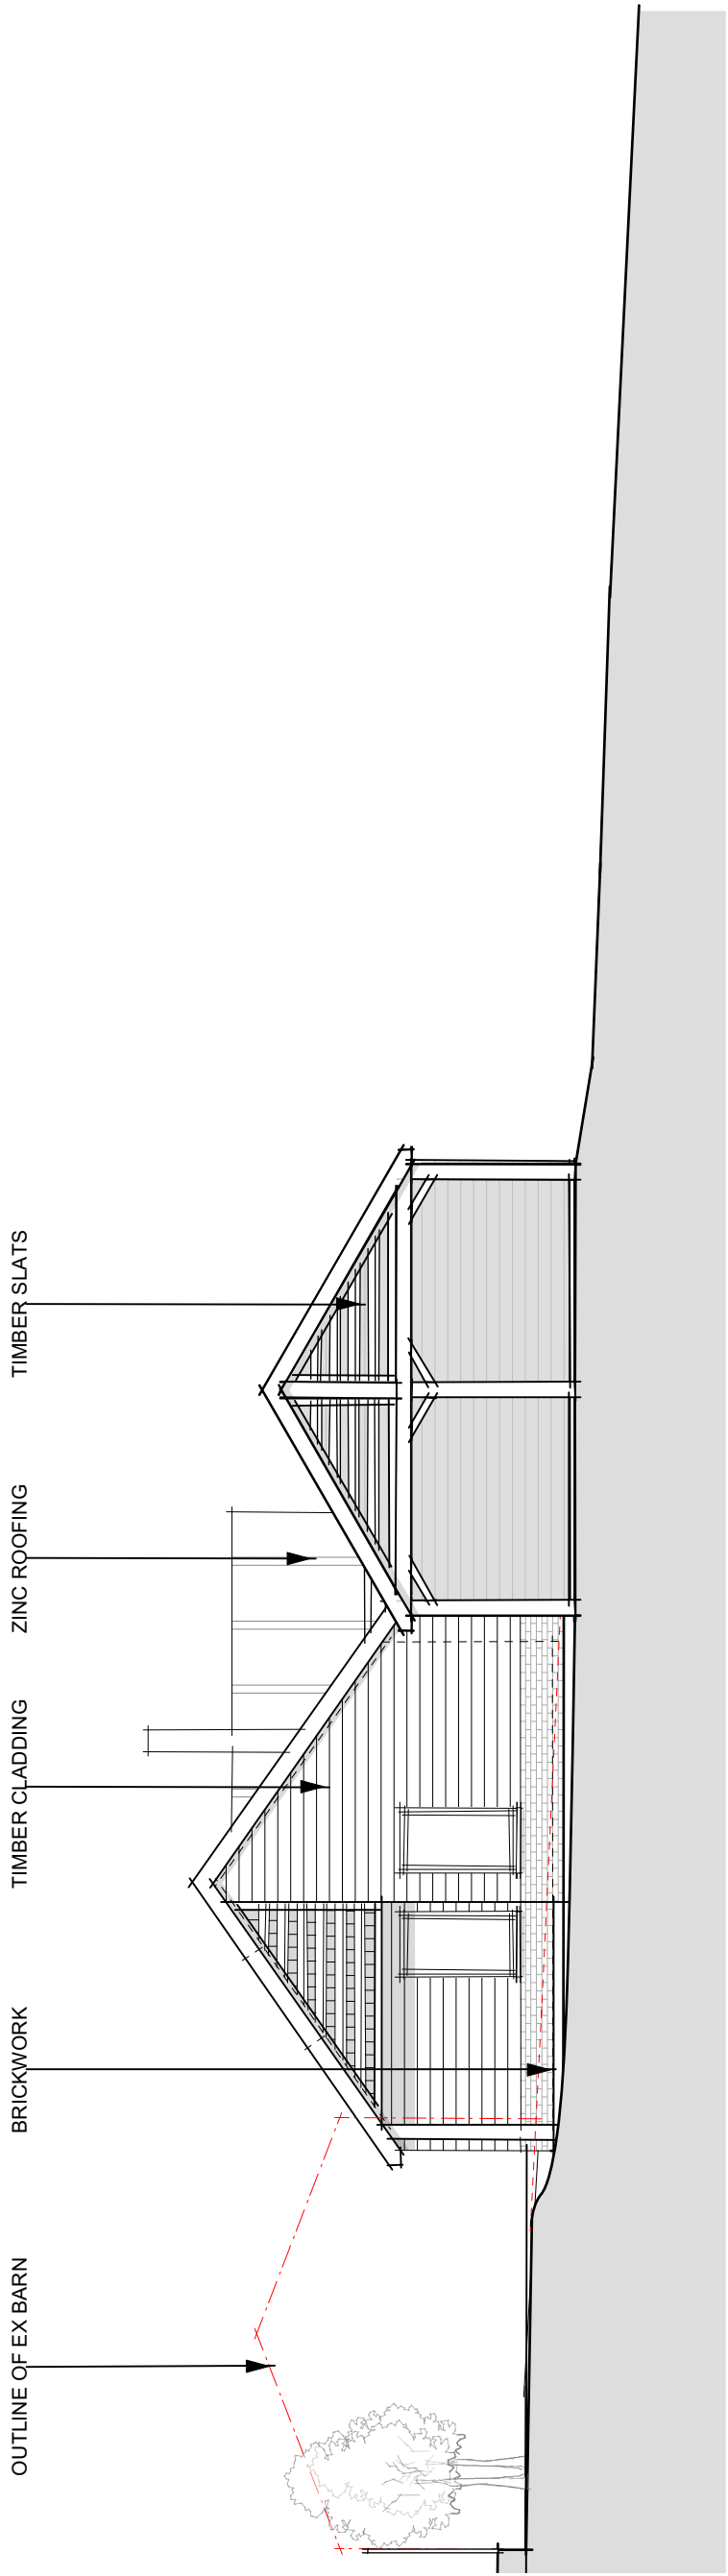

FRONT (WEST)

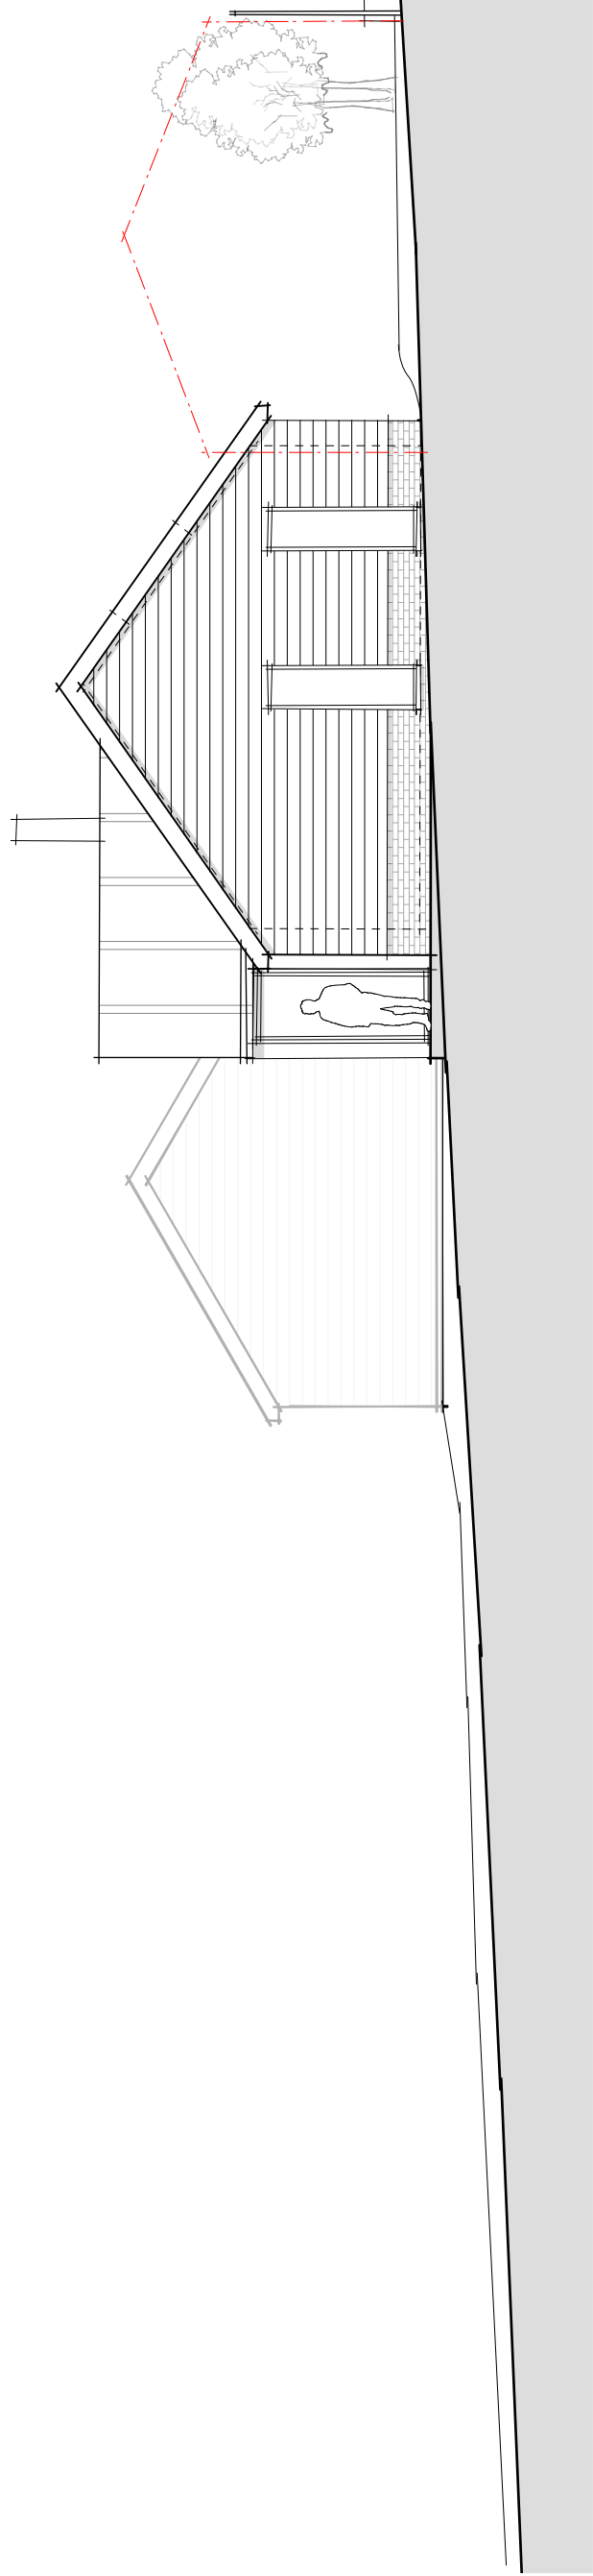

BACK (EAST)

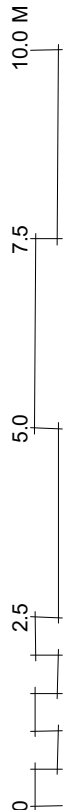

Project:
LAND REAR OF
WILLOWBROOK HOUSE,
BRAISHFIELD ROAD,
CROOKHILL, SO51 0QB
Title:
PROPOSED ELEVATIONS

Client:
MR & MRS
DOLBY-STEVENS
Date:
JANUARY 2024

Draw No:
8257/P300
Drawn:
JTS
Revision:
-
Checked:
PHB
Scale:
1:100 @ A3
Status:
PLANNING

THE
Genesis Design
STUDIO
CHARTERED ARCHITECTS

MEAD MILL MILL LANE ROMSEY
HAMPSHIRE SO51 8EQ
T: (01794) 519333
F: (01794) 519666
E: mail@thegenesistudio.com

© The Genesis Design Studio Ltd