


LEGEND

- Site Boundary
- Approved Battery Storage Facility ref: 19/02772/FULLS

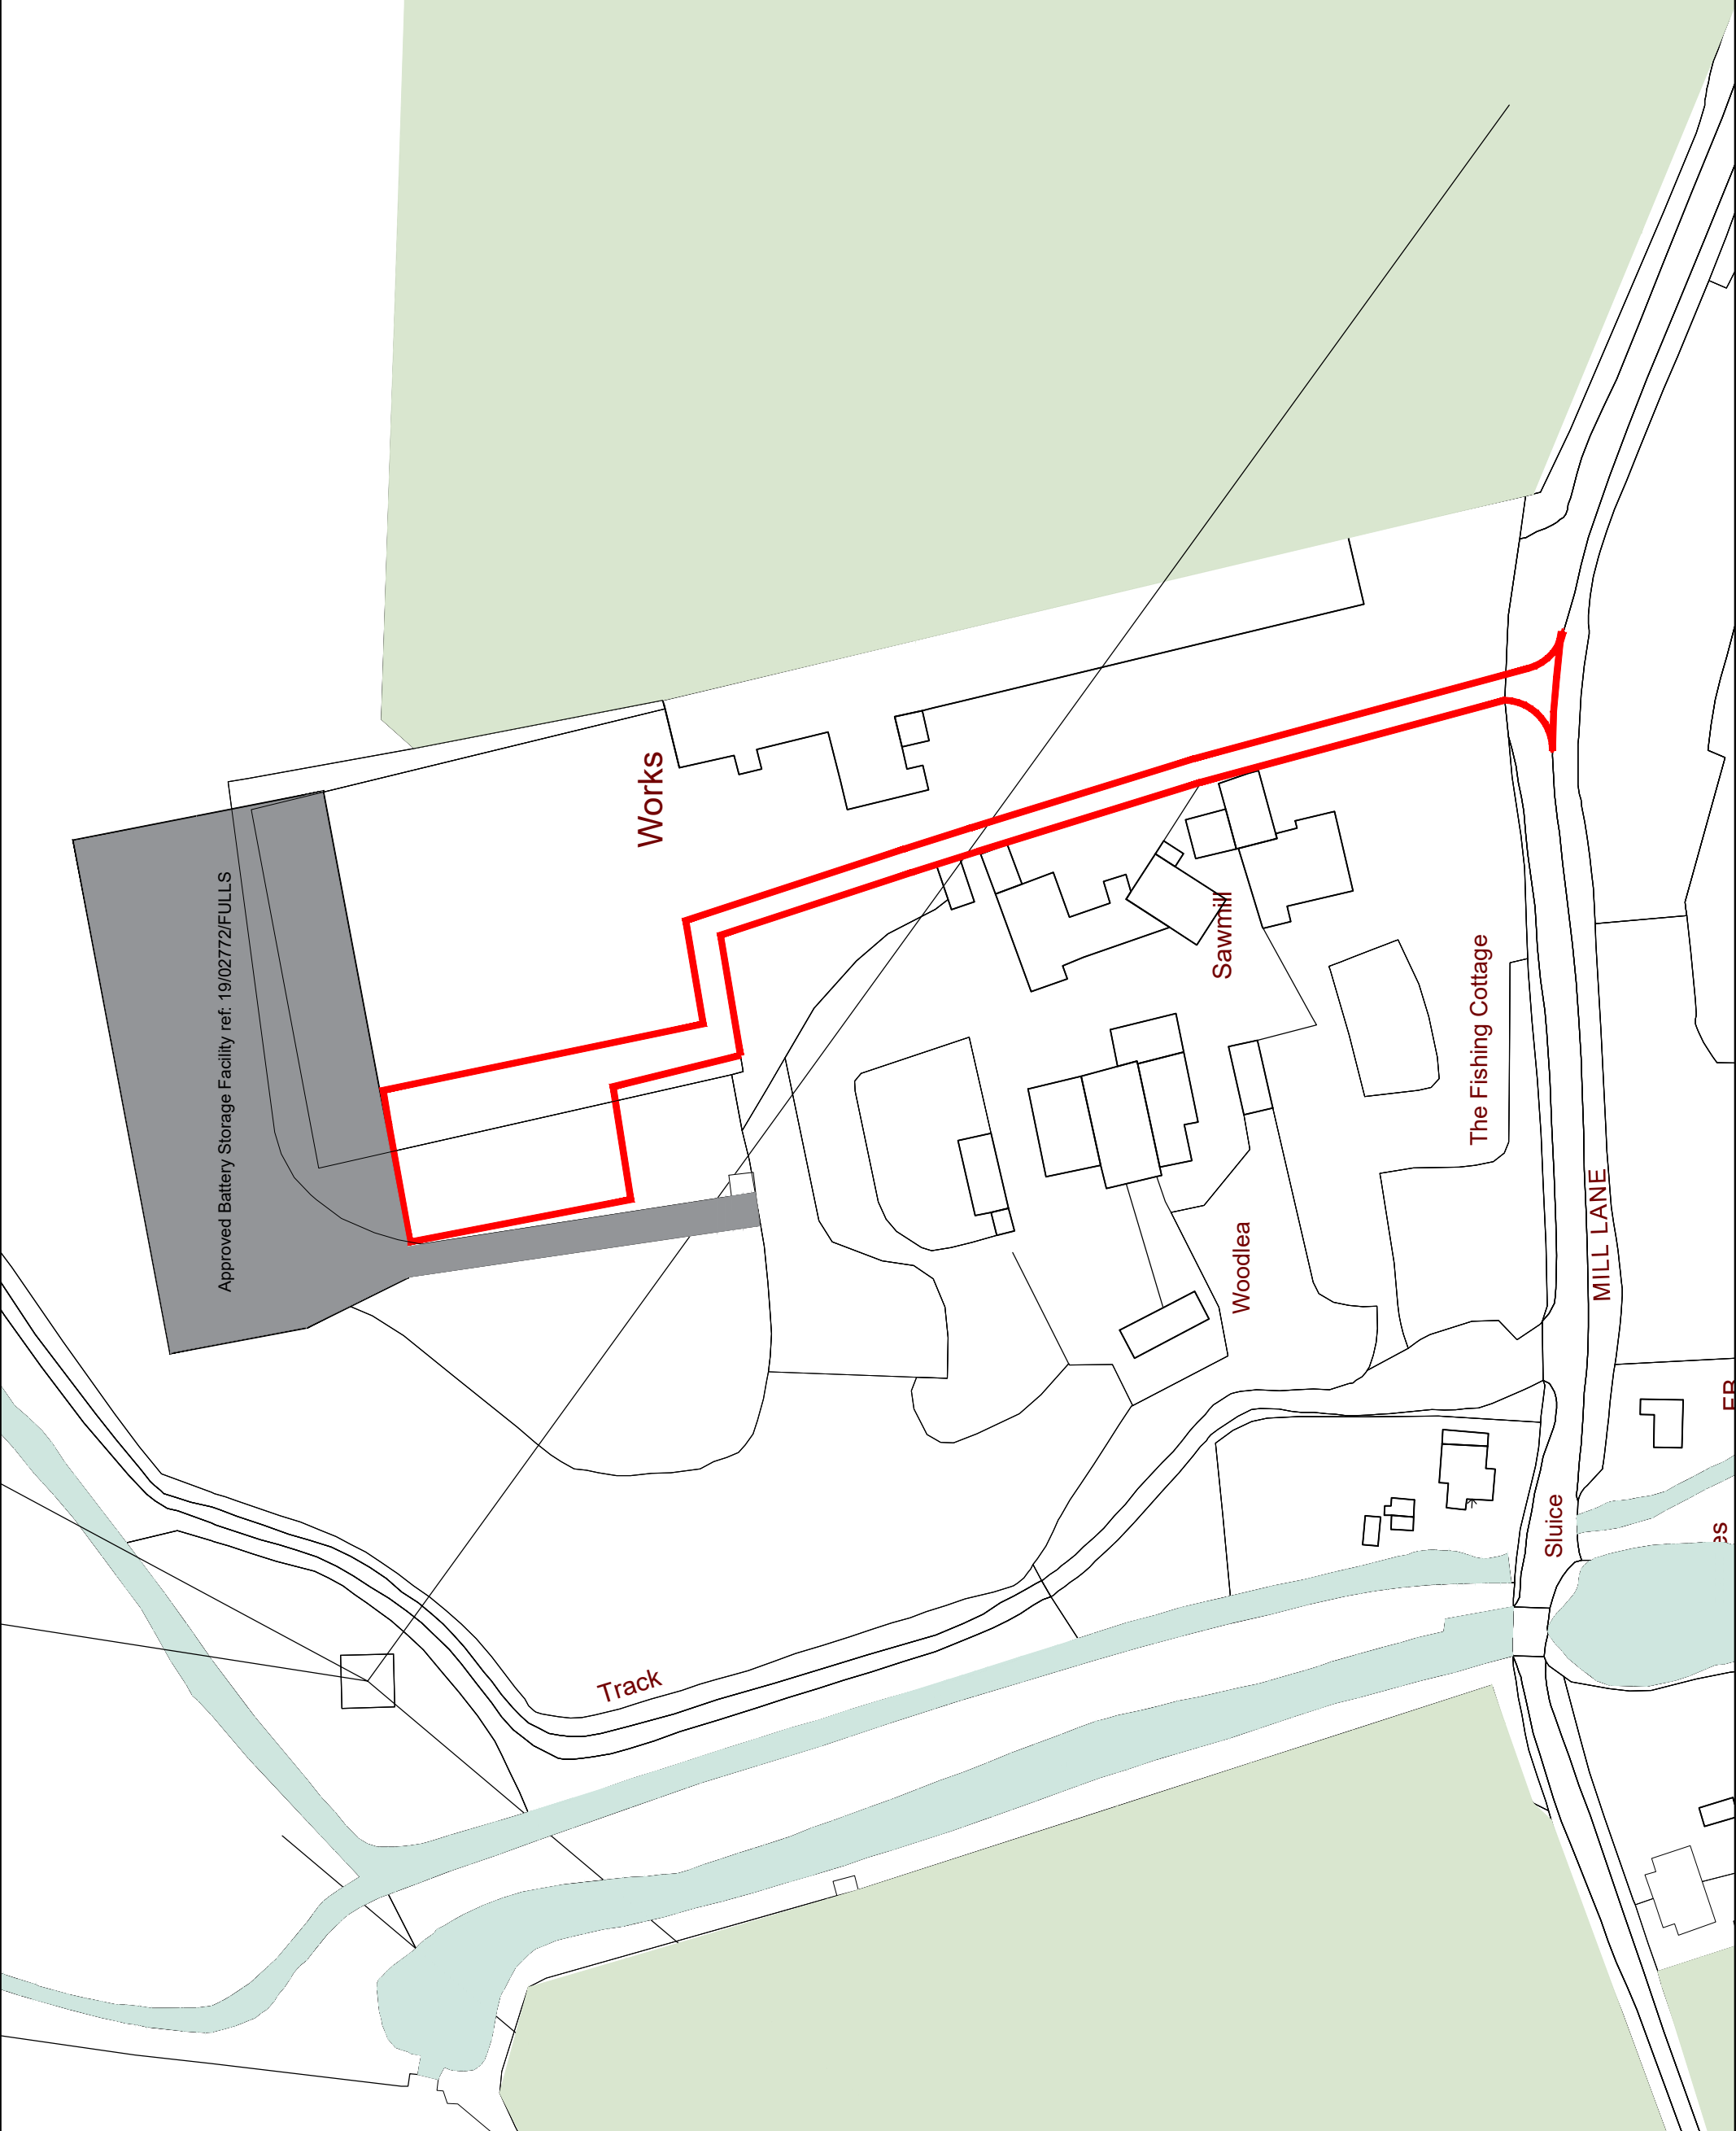

No	By	Date	Chd
A	MM	24.04.23	GJ
FIRST ISSUE			

REVISIONS

PROJECT NUMBER: AUG1217 NURSUNG
CLIENT: BUCKLAND
LOCATION: MILL LANE NURSUNG, SOUTHAMPTON SO16 0YE
TITLE: SITE LOCATION PLAN

CAD REFERENCE: AUG1217 NURSUNG-403
SCALE: 1:1000 @ A3
DRAWN BY: MM
CHECKED BY: GJ
DATE: 24.04.23
DATE: 24.04.23
SHEET: 1 OF 1

AVON UTILITIES & GENERATION LTD
MILL LANE BUILDINGS GREEN,
MERRIDEN,
CV7 7LJ

