


LEGEND

- Site Boundary
- Acoustic Fence Line
- Approved Battery Storage Facility ref: 19/02772/FULLS

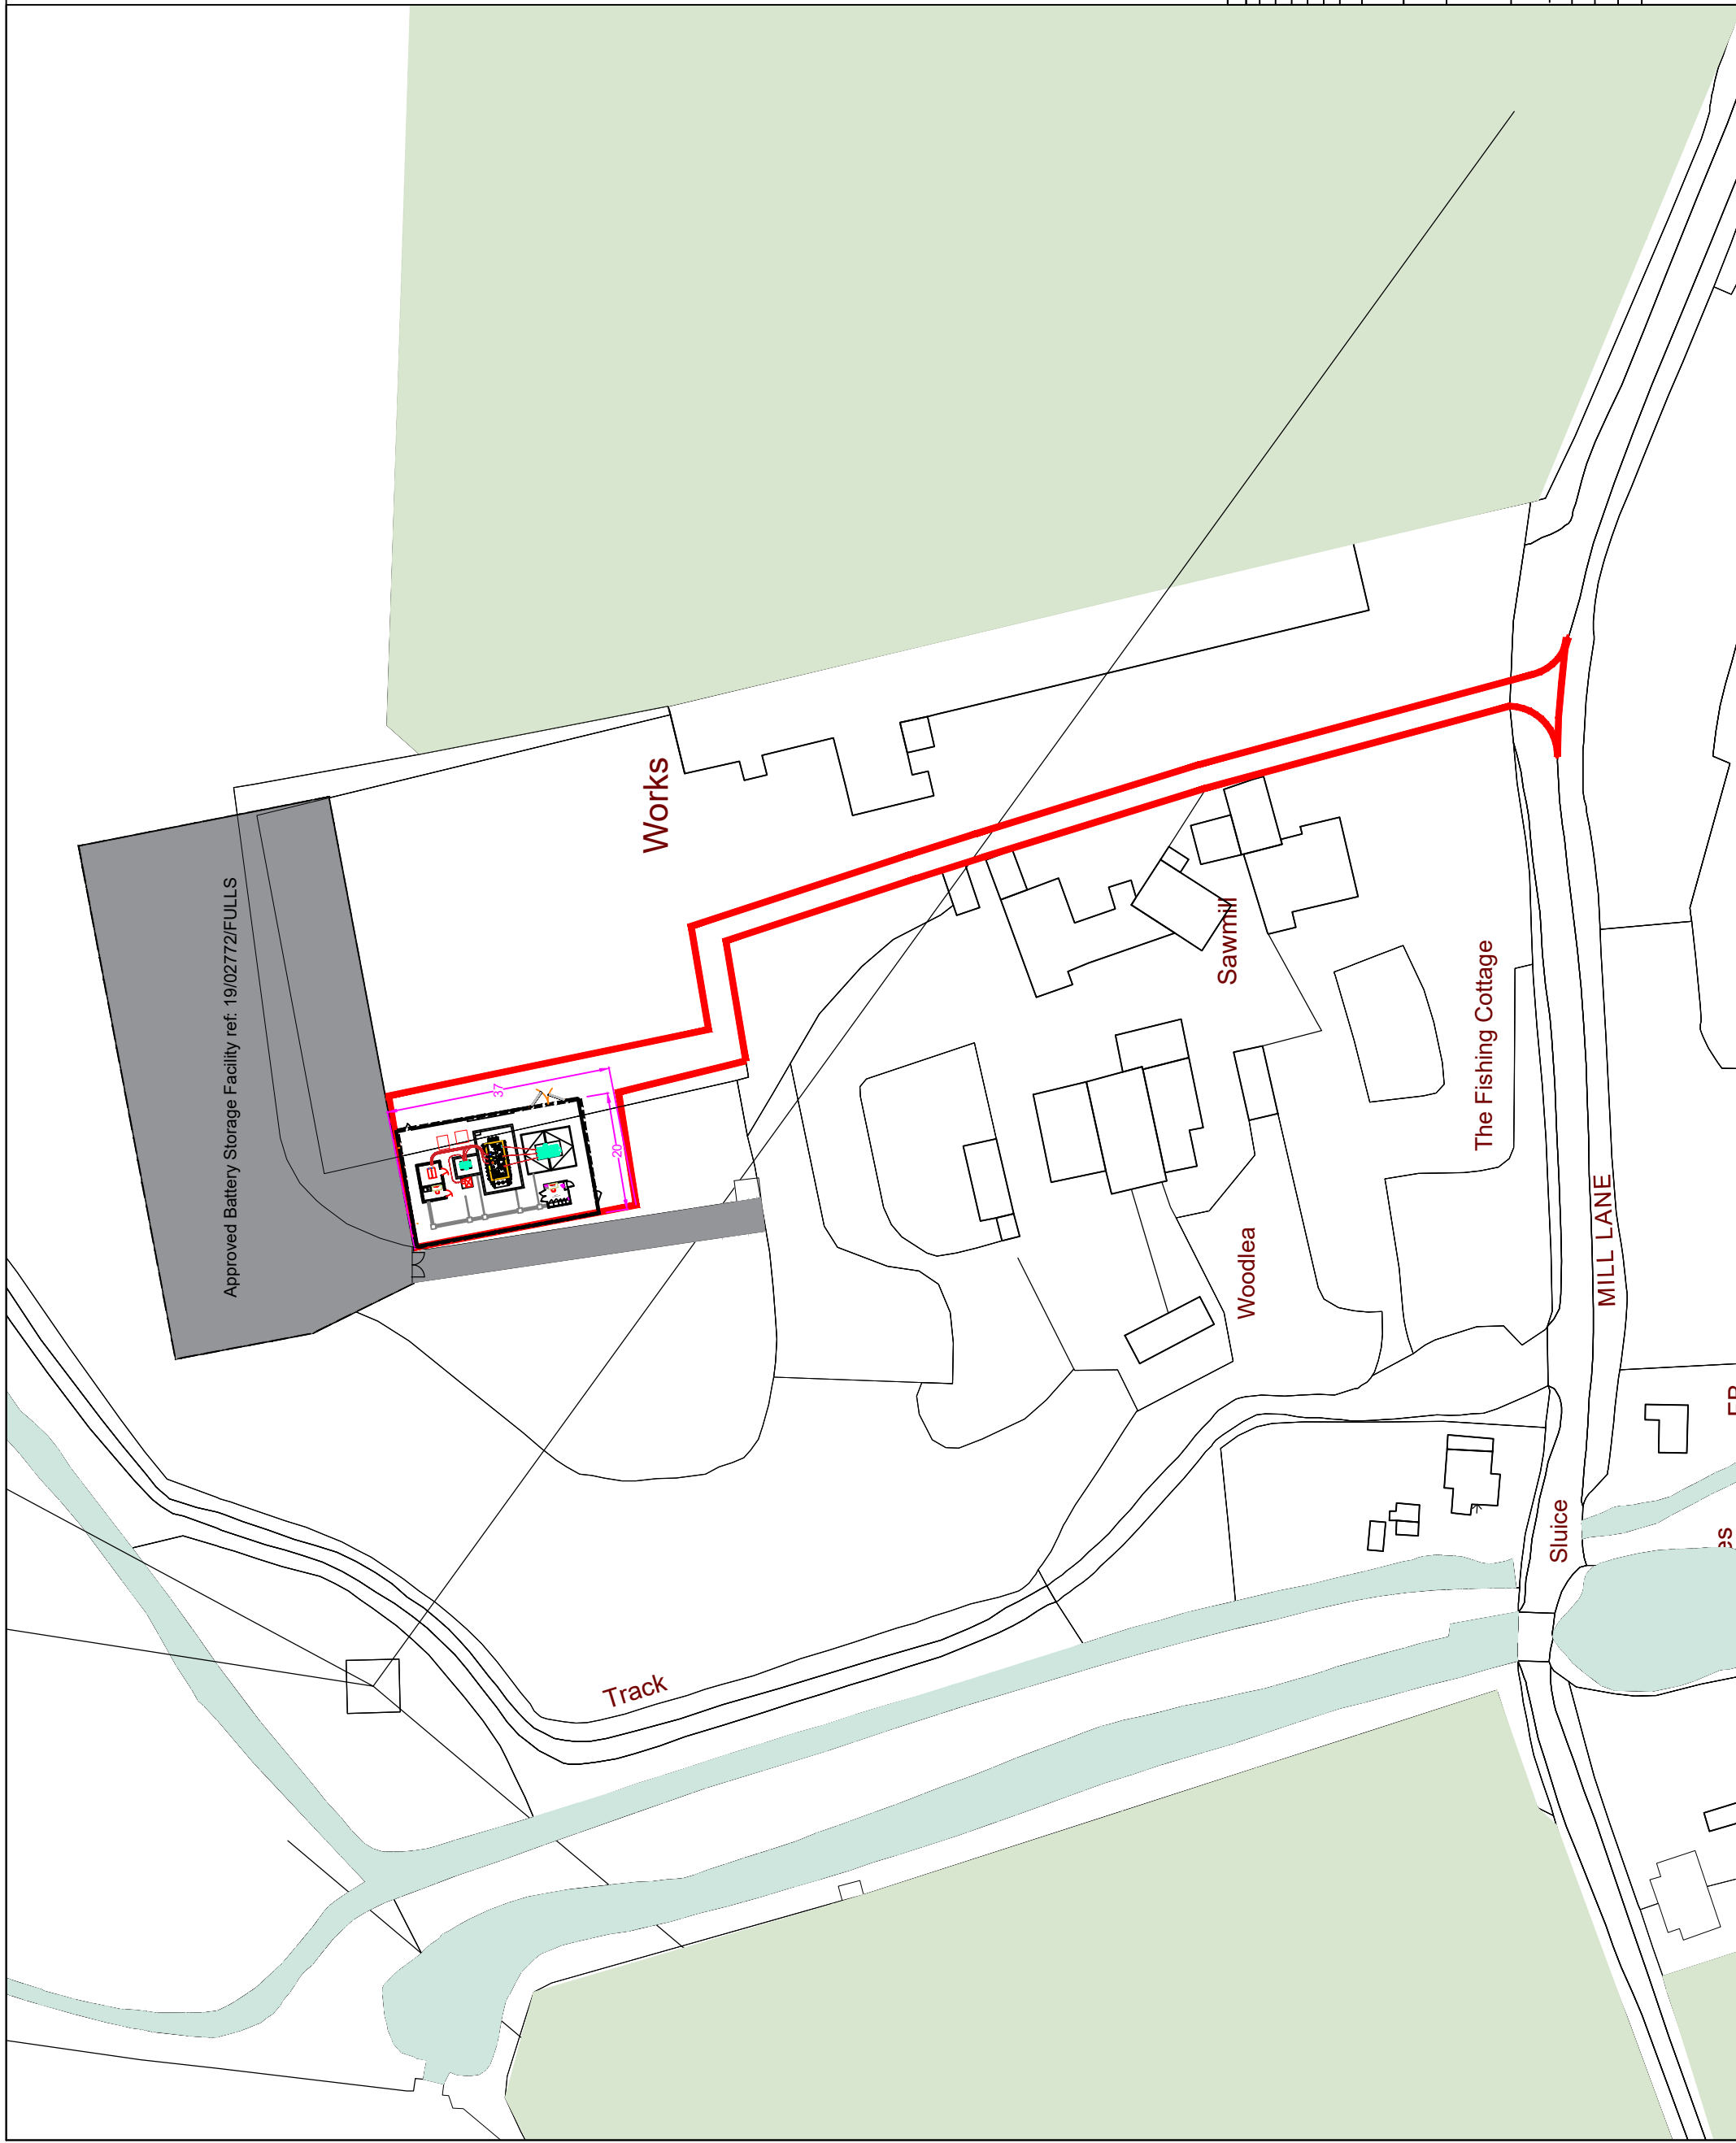

REVISIONS			
No	Description	By	Date
A	FIRST ISSUE	MM	13.03.23
B	UPDATED LAYOUT	MM	18.03.23

PROJECT NUMBER: AUG1217 NURSUNG
CLIENT: BUCKLAND
LOCATION: MILL LANE NURSUNG, SOUTHAMPTON SO16 0YE
TITLE: SUBSTATION SITE CONTEXT PLAN
CD REFERENCE: AUG1217 NURSUNG-402
SCALE: 1:1000 @ A3
DATE: 13.02.23
DRWN BY: MM
CHKD BY: GJ

AVON UTILITIES & GENERATION LTD
 MILL LANE BUILDINGS GREEN,
 KENILWORTH ROAD,
 MERIDEN,
 CV7 7LJ