




INTERNAL ELEVATION - VIEW C

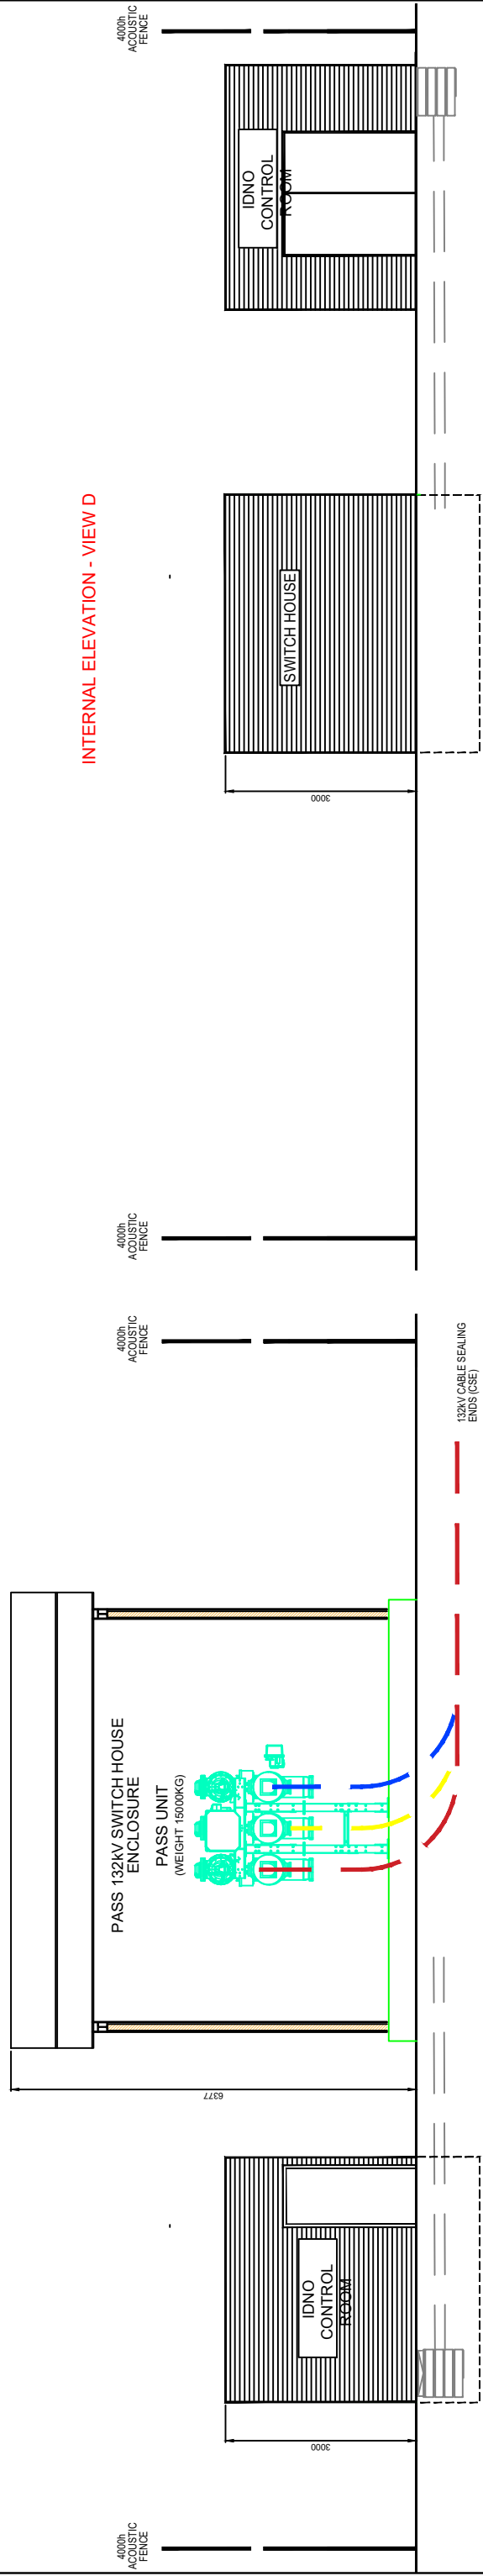


INTERNAL ELEVATION - VIEW D

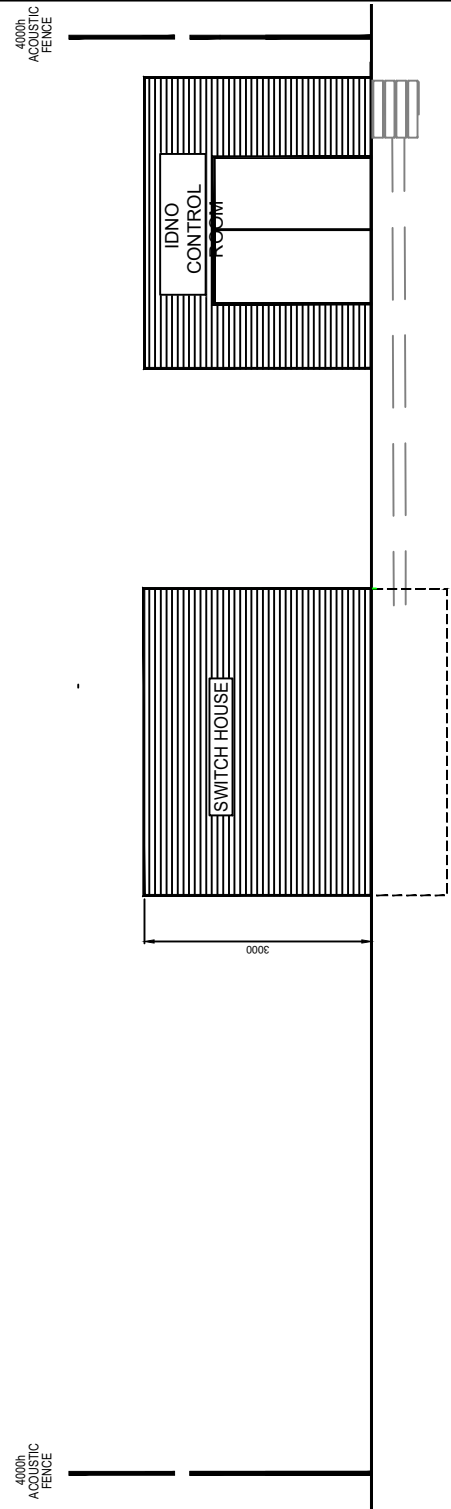

INTERNAL ELEVATION - VIEW A

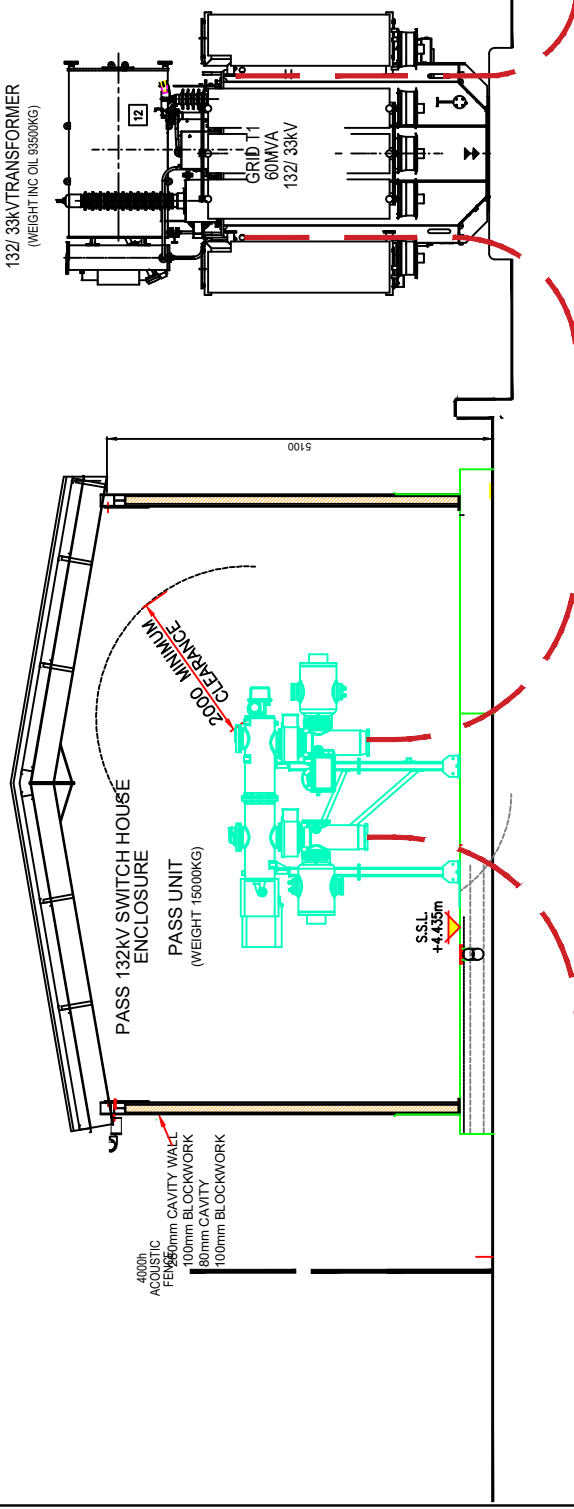

INTERNAL ELEVATION - VIEW B

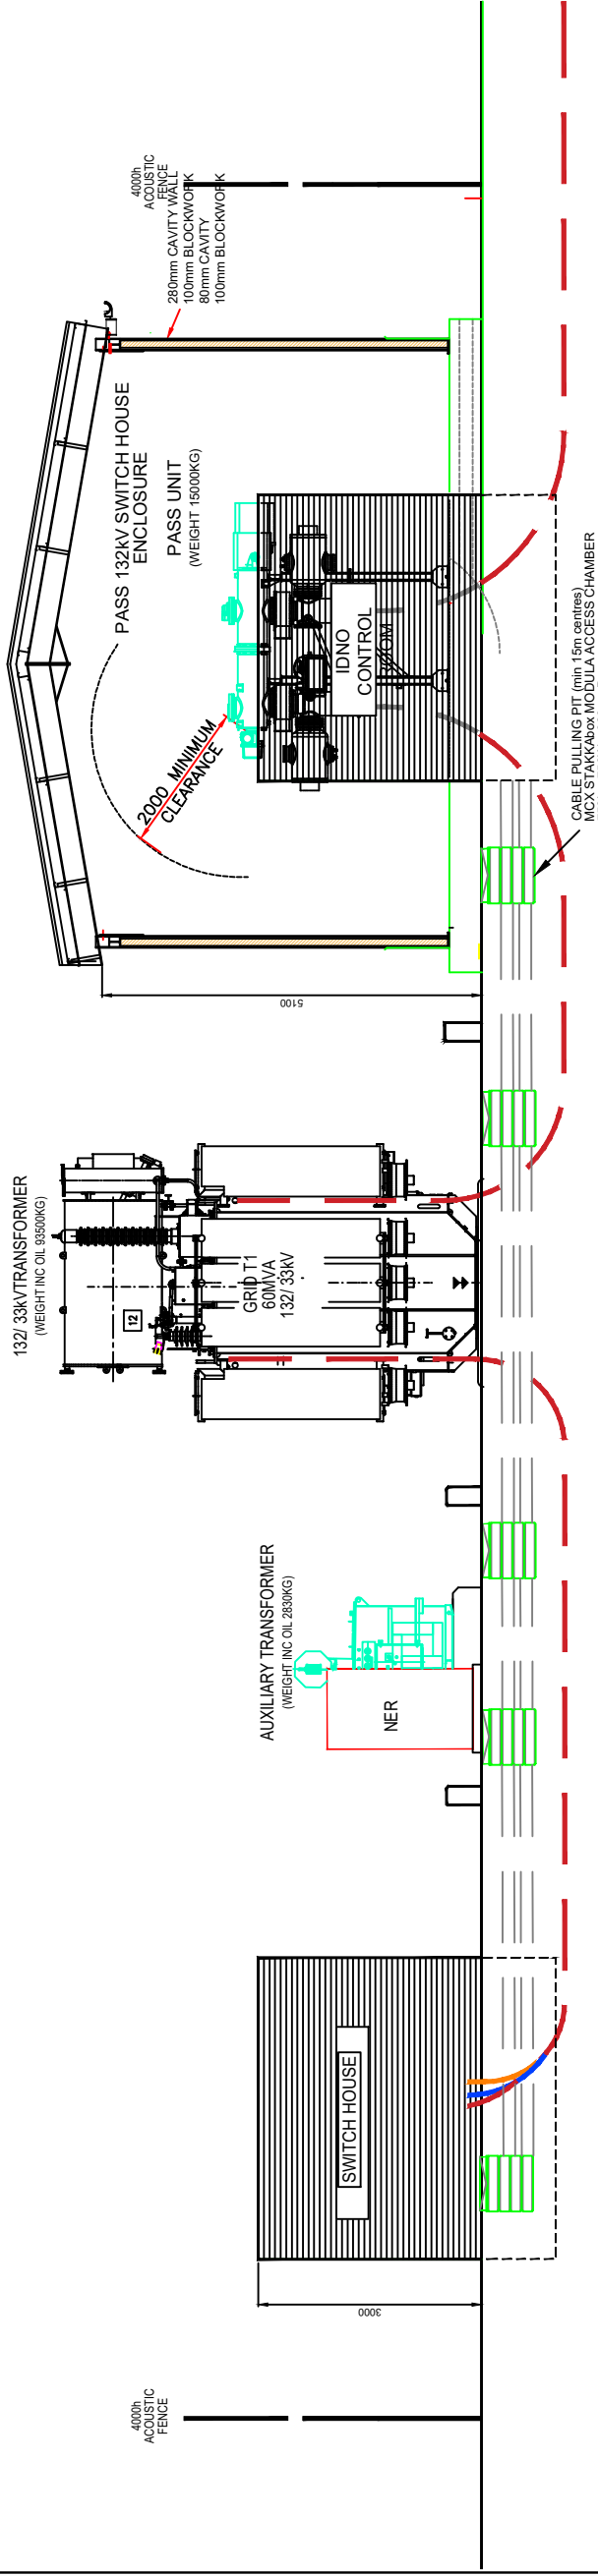

REVISIONS		PROJECT NUMBER	
No	By	Date	Chkd
A	CG KEDVALE-NIG-T109	18.04.23	GJ
INFORMATION			
PROJECT NUMBER		AUG1217 NURSUNG	
CLIENT		BUCKLAND	
LOCATION		MILL LANE NURSUNG, SOUTHAMPTON SO16 0YE	
TITLE		SUBSTATION - CROSS SECTIONS	
CAD REFERENCE		AUG1217 NURSUNG-306	
SCALE		1:100 @ A3	
DRAWN BY		MM	
CHECKED BY		GJ	
DATE		18.04.23	
DATE		18.04.23	

AVON UTILITIES & GENERATION LTD  
 MILL BUILDINGS GREEN,  
 KENILWORTH ROAD,  
 MERIDEN,  
 CV7 7LJ

**AVON**  
 UTILITIES & GENERATION