

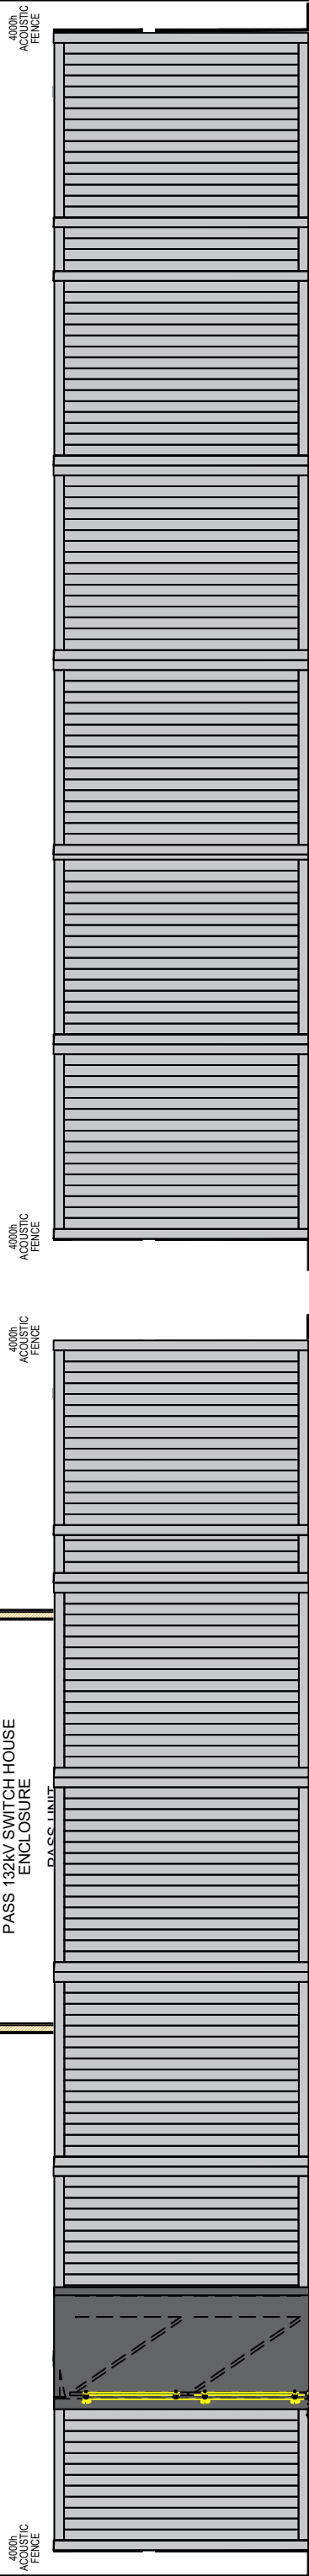




INTERNAL ELEVATION - VIEW C

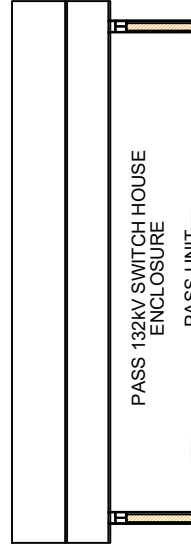



INTERNAL ELEVATION - VIEW D

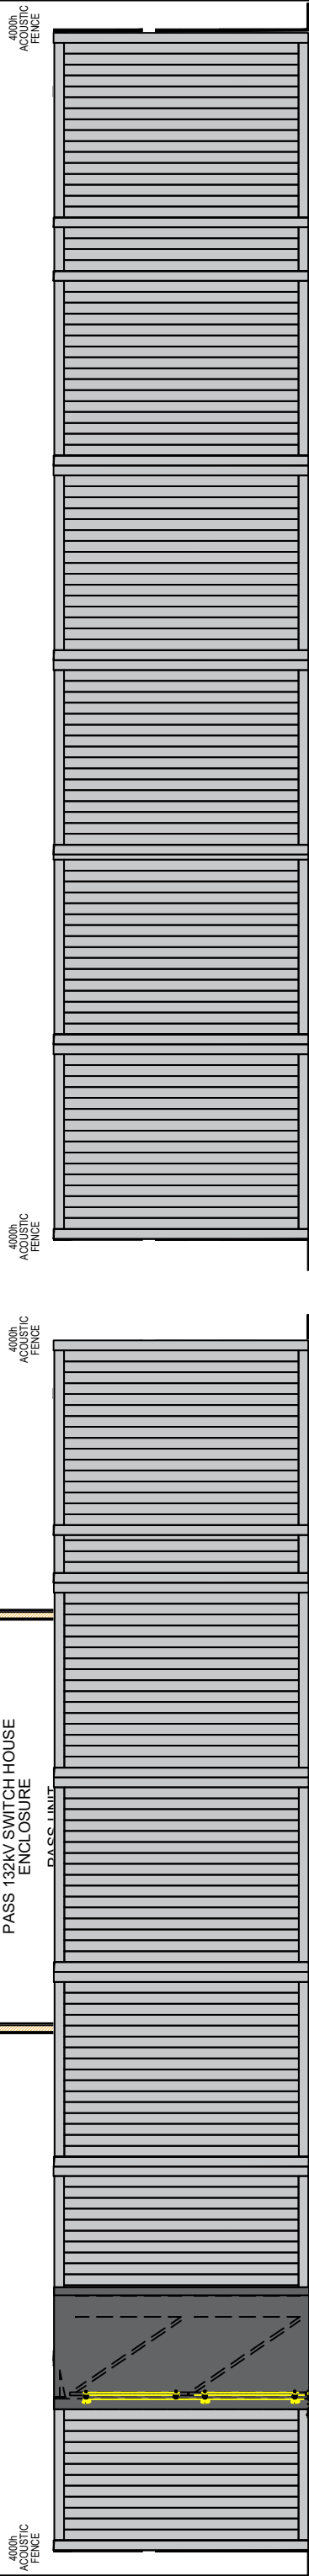

INTERNAL ELEVATION - VIEW A

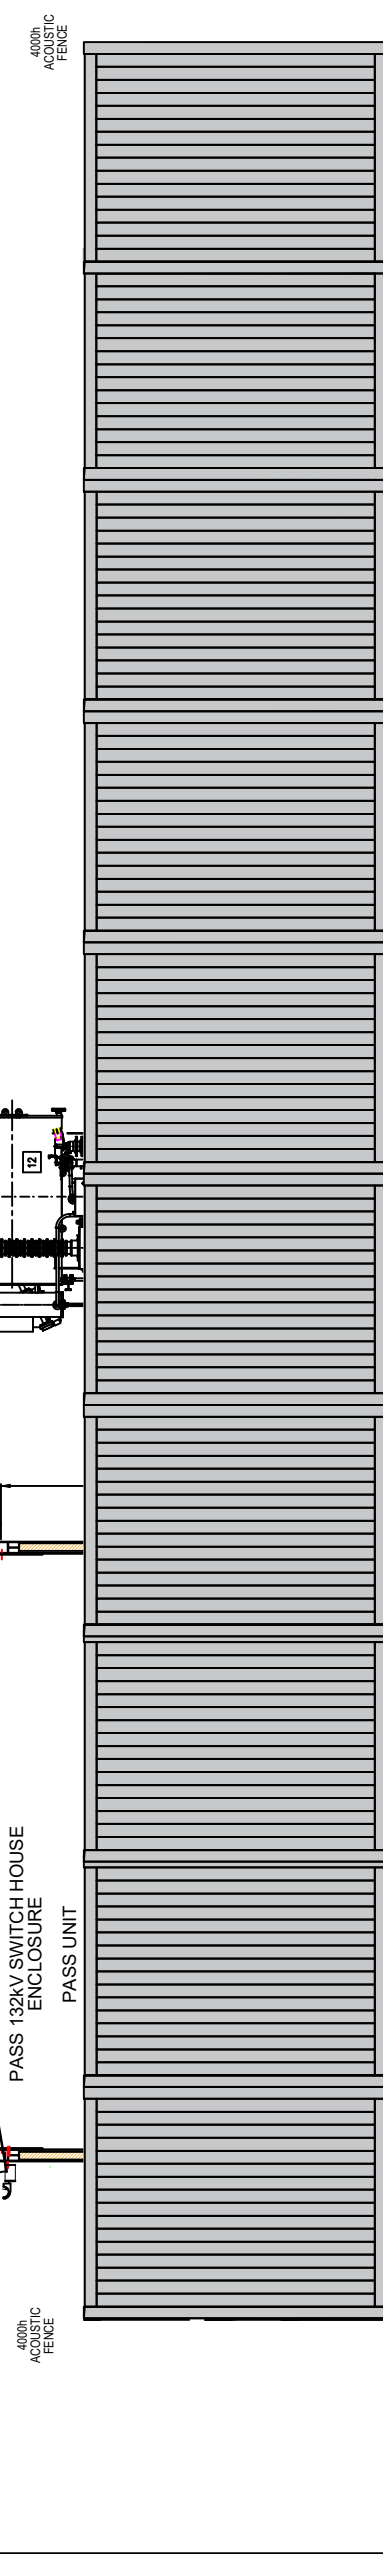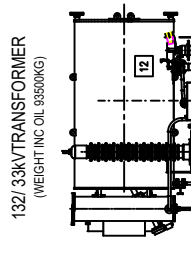

INTERNAL ELEVATION - VIEW B

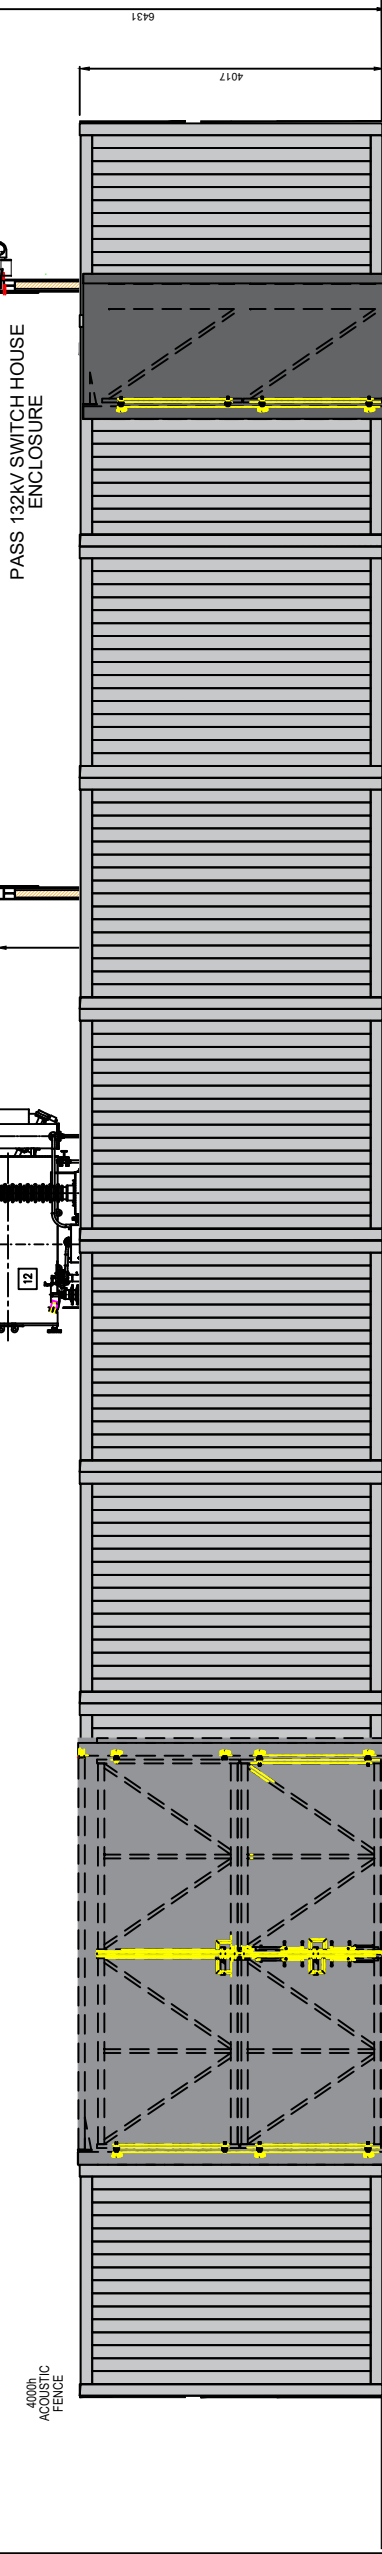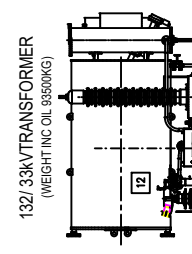

REVISIONS			
No	By	Date	Chkd
A	MM	18.04.23	GJ
DESCRIPTION: AMENDED FENCE LINE			

PROJECT NUMBER	AUG1217 NURSING
CLIENT	BUCKLAND
LOCATION	MILL LANE NURSING, SOUTHAMPTON SO16 0YE
TITLE	SUBSTATION - ELEVATIONS
CAD REFERENCE	AUG1217 NURSING-306
SCALE	1:100 @ A3
DRAWN BY	MM
CHECKED BY	GJ
DATE	18.04.23
DATE	18.04.23
SHEET	2 OF 3

AVON UTILITIES & GENERATION LTD MILL LANE BUILDINGS GREEN, MERRIDEN, CV17 7LJ	
--	--