




1 Elevation A
SCALE: 1 : 200

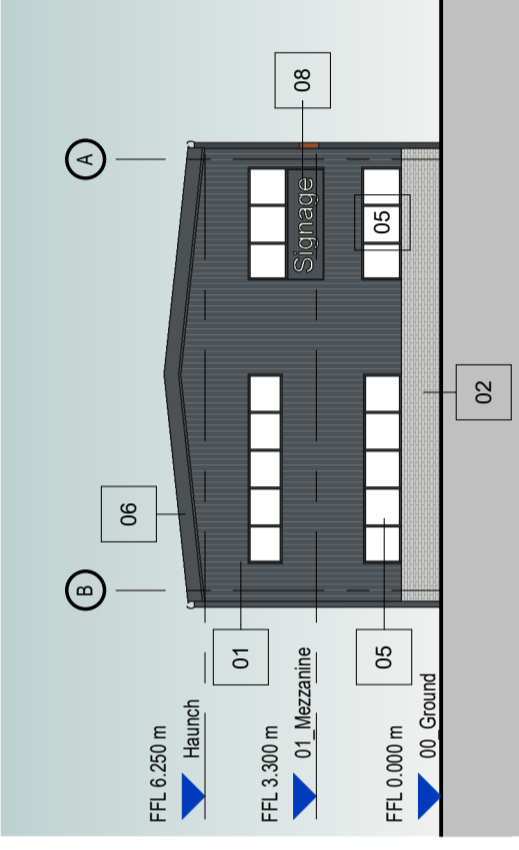


2 Elevation B
SCALE: 1 : 200

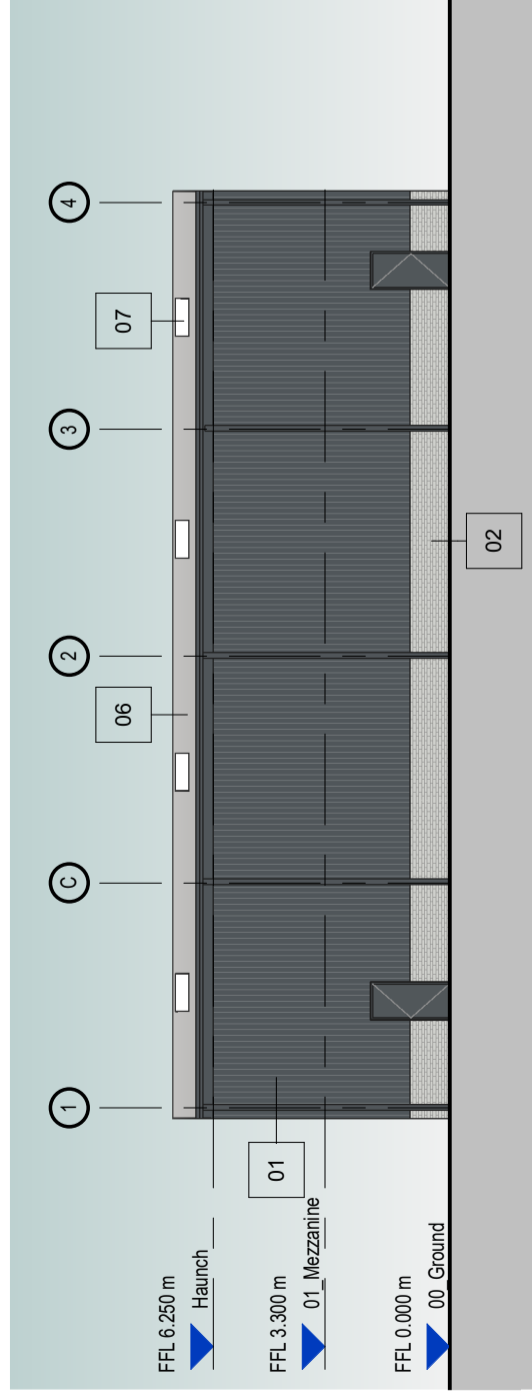

3 Elevation C
SCALE: 1 : 200

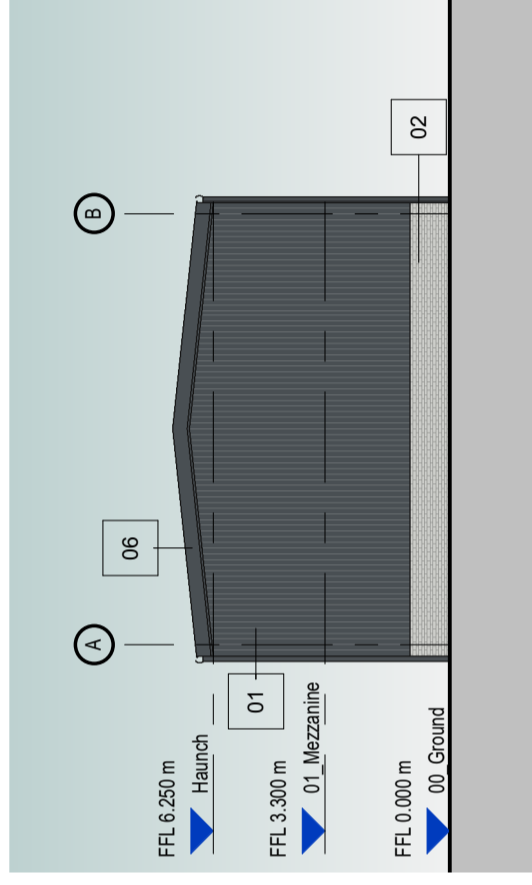

4 Elevation D
SCALE: 1 : 200

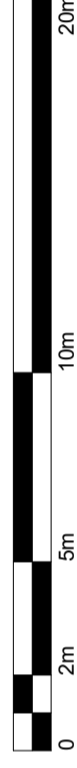

Material Key

01	Wall Type 1 - Trapezoidal Cladding Vertical - Anthracite (RAL 7016)
02	Wall Type 2 - Grey Multi Brick
03	Roller Shutter Loading Bay Door - Anthracite (RAL 7016)
04	Glazing Type 1 - Aluminium Curtain Wall sick frame system, PPC Anthracite (RAL 7016) framing, double glazed infills (Solar Control).
05	Glazing Type 2 - Aluminium ribbon double-glazed window system - PPC Anthracite (RAL 7016)
06	Roof Type - Built-up metal cladding trapezoidal profile - Goosewing Grey (BS 080 70 05)
07	Rooflights - Translucent GRP, 10% Approx.
08	Signage by occupier, Acrylic numbering
09	Fire Escape Steel Faced Door - Anthracite (RAL 7016)
10	PVDF2 Coated rainwater gutter and downpipes - Anthracite (RAL 7016)

P2	Class amendments	JN	WB	03/04/24
P1	Planning Issue	JN	NJ	22/11/23
Rev	Description	By	Check	Date

Hyphen

3 Charlecote Mews
Staple Gardens
Winchester, SO23 8SR
+44 1962 835500
info@hyphen.archi

Client
Stratland Estates

Project
Botley Road, Romsey

Drawing
Building C_Elevations

Scale	Date	Author	Checked
1 : 200 @A2	Nov 23	JN	NJ
Workstage	Status		
3	PLANNING		

Hyphen Project No / Project / Drawing No

8847-A-205

Revision

P2

Scale only for planning purposes
Report any discrepancies to the author.
© The Hyphen Group Ltd