


Elevations 1:100 @ A3

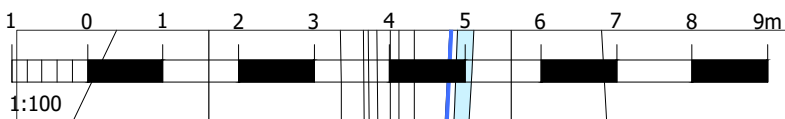


Notes

1. This drawing is the copyright of MH Architects Ltd
2. Do not scale this drawing except for Local Authority planning purposes
3. All dimensions must be checked on site by the contractor prior to commencement of the works.



Client Approval

X	A - Approved				
X	B - Approved with comments				
X	C - Do not use				
Rev.	Revision Note/Purpose of Issue	Drw By	Date	Chk By	Date

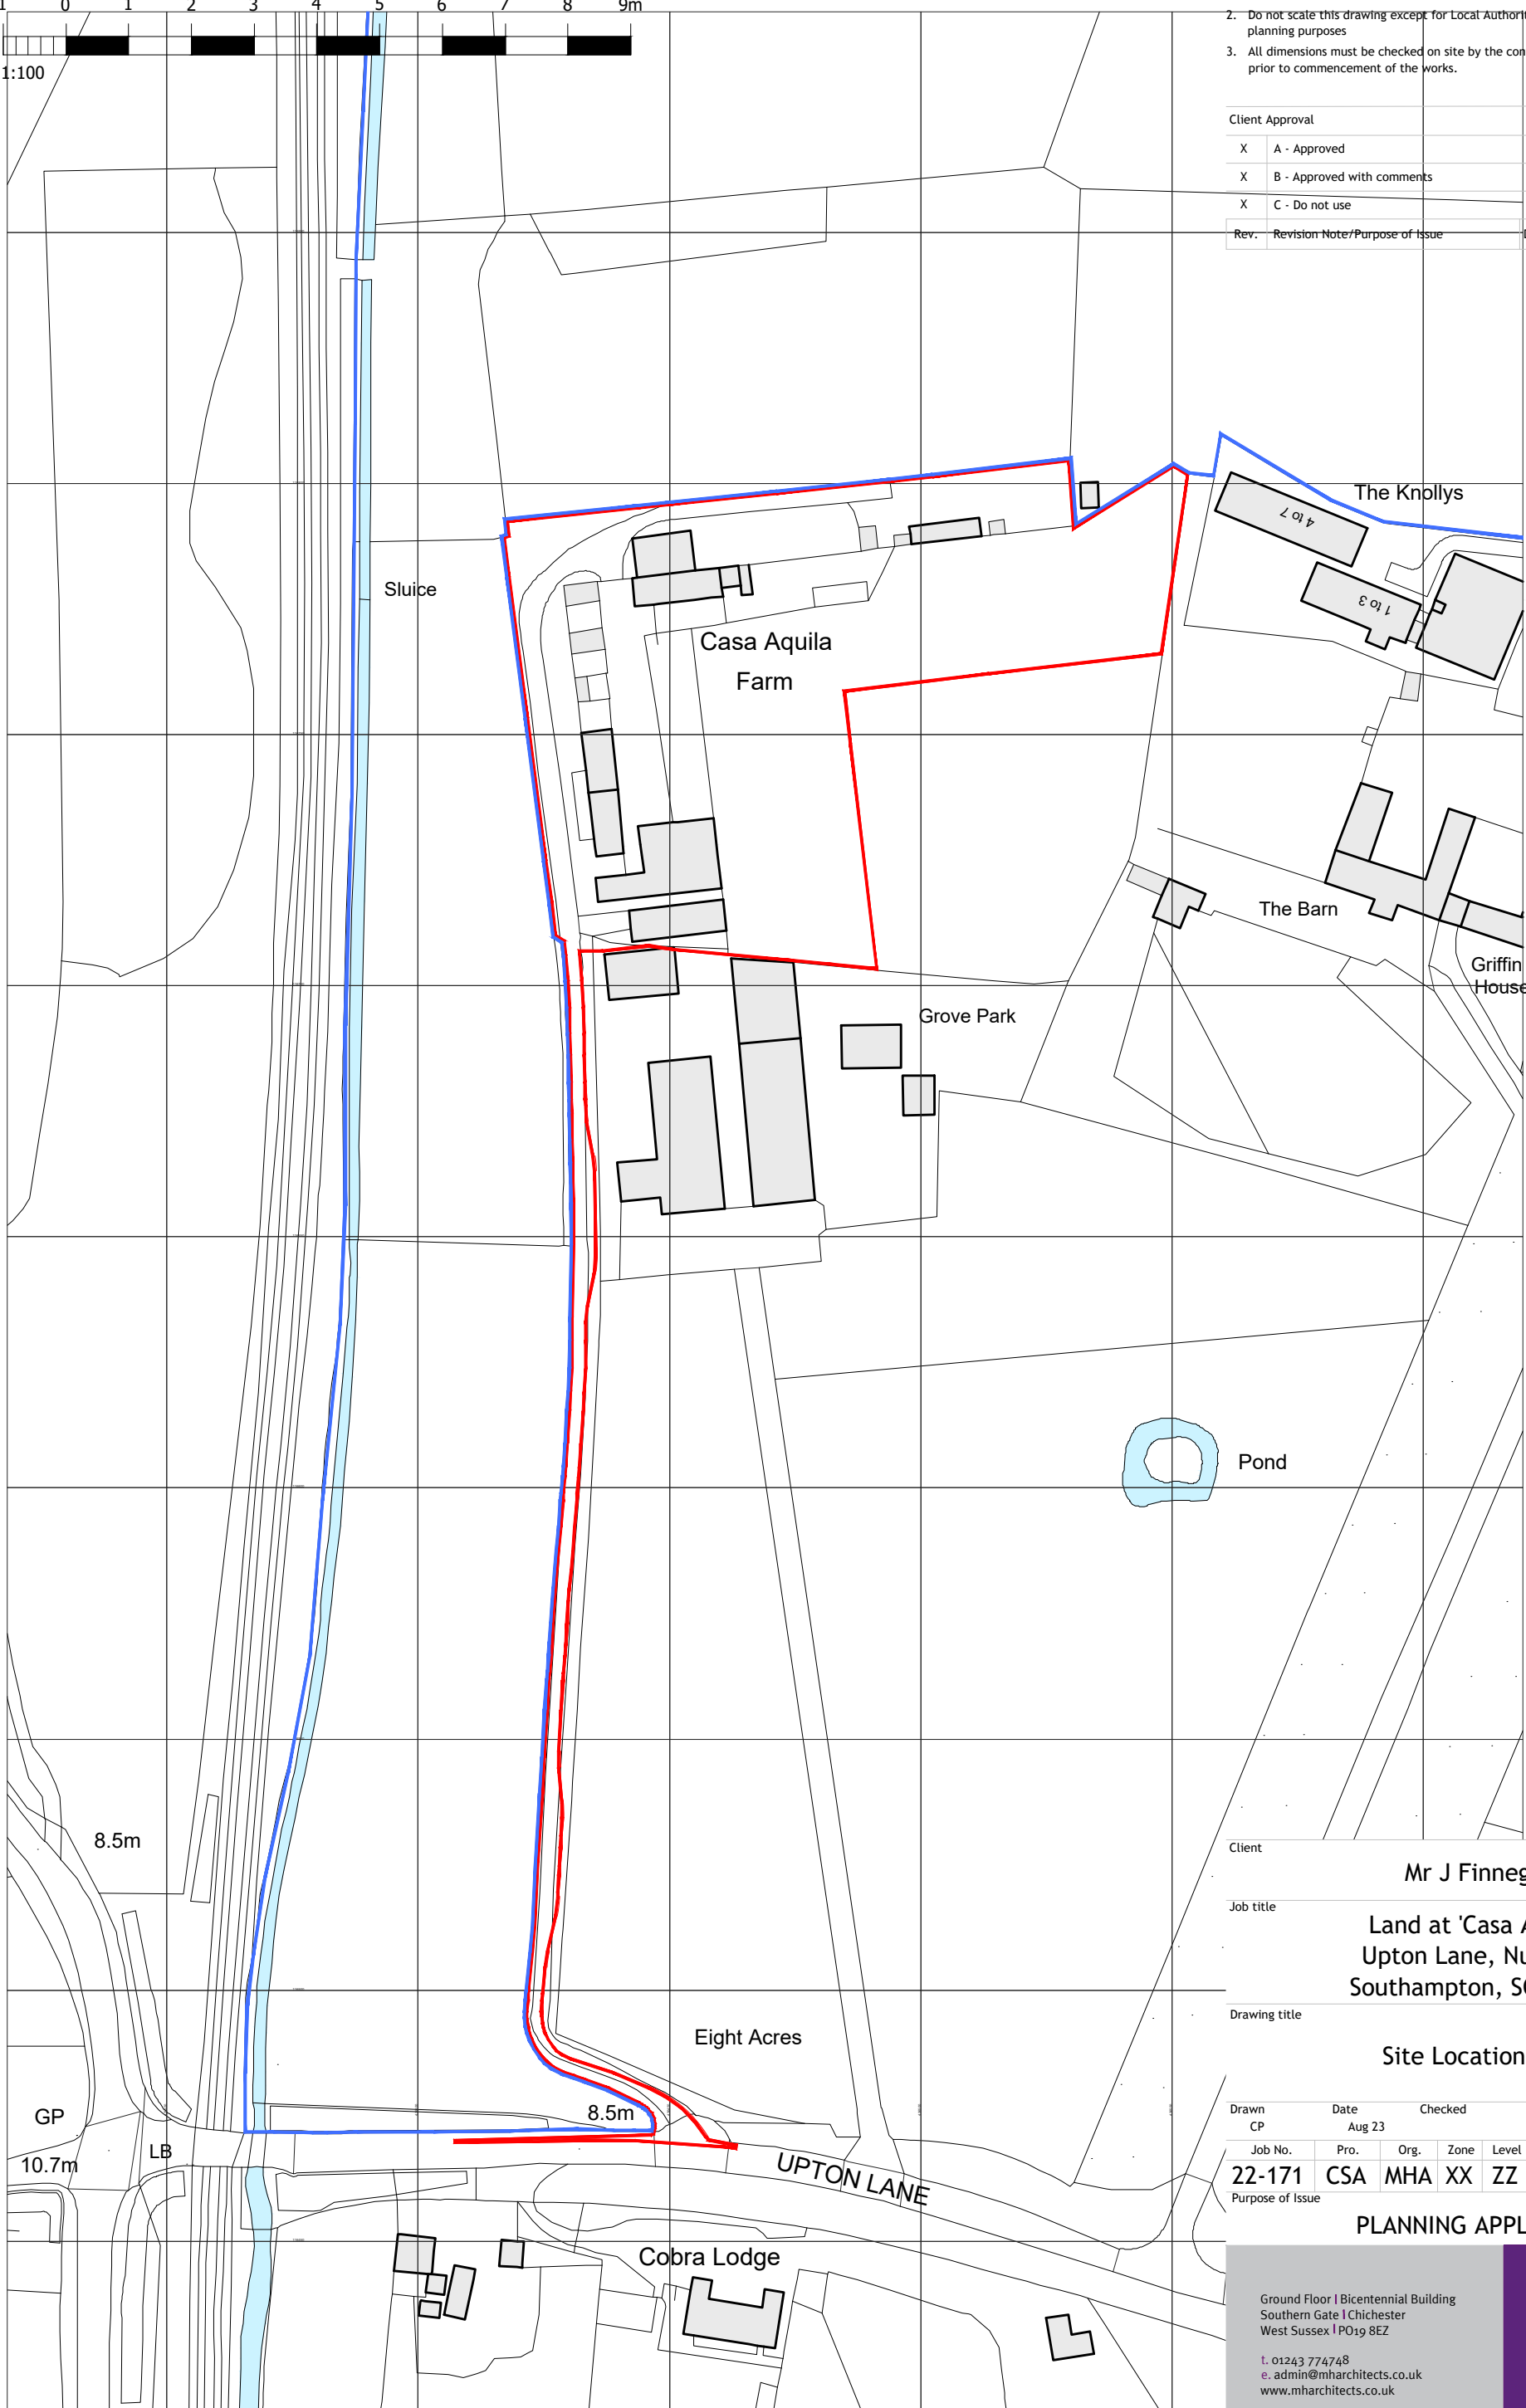

Client: Mr J Finnegan  
 Job title: Land at 'Casa Aquila' Upton Lane, Nursling, Southampton, SO16 0XY

Drawing title: Site Location Plan

Drawn CP	Date Aug 23	Checked	Date	Scale at A3 1:1250
----------	-------------	---------	------	--------------------

Job No.	Pro.	Org.	Zone	Level	Type	Role	No.	Rev.
22-171	CSA	MHA	XX	ZZ	DR	A	0020	P03

Purpose of Issue: PLANNING APPLICATION

Ground Floor | Bicentennial Building  
 Southern Gate | Chichester  
 West Sussex | PO19 8EZ  
 t. 01243 774748  
 e. admin@mharchitects.co.uk  
 www.mharchitects.co.uk

