
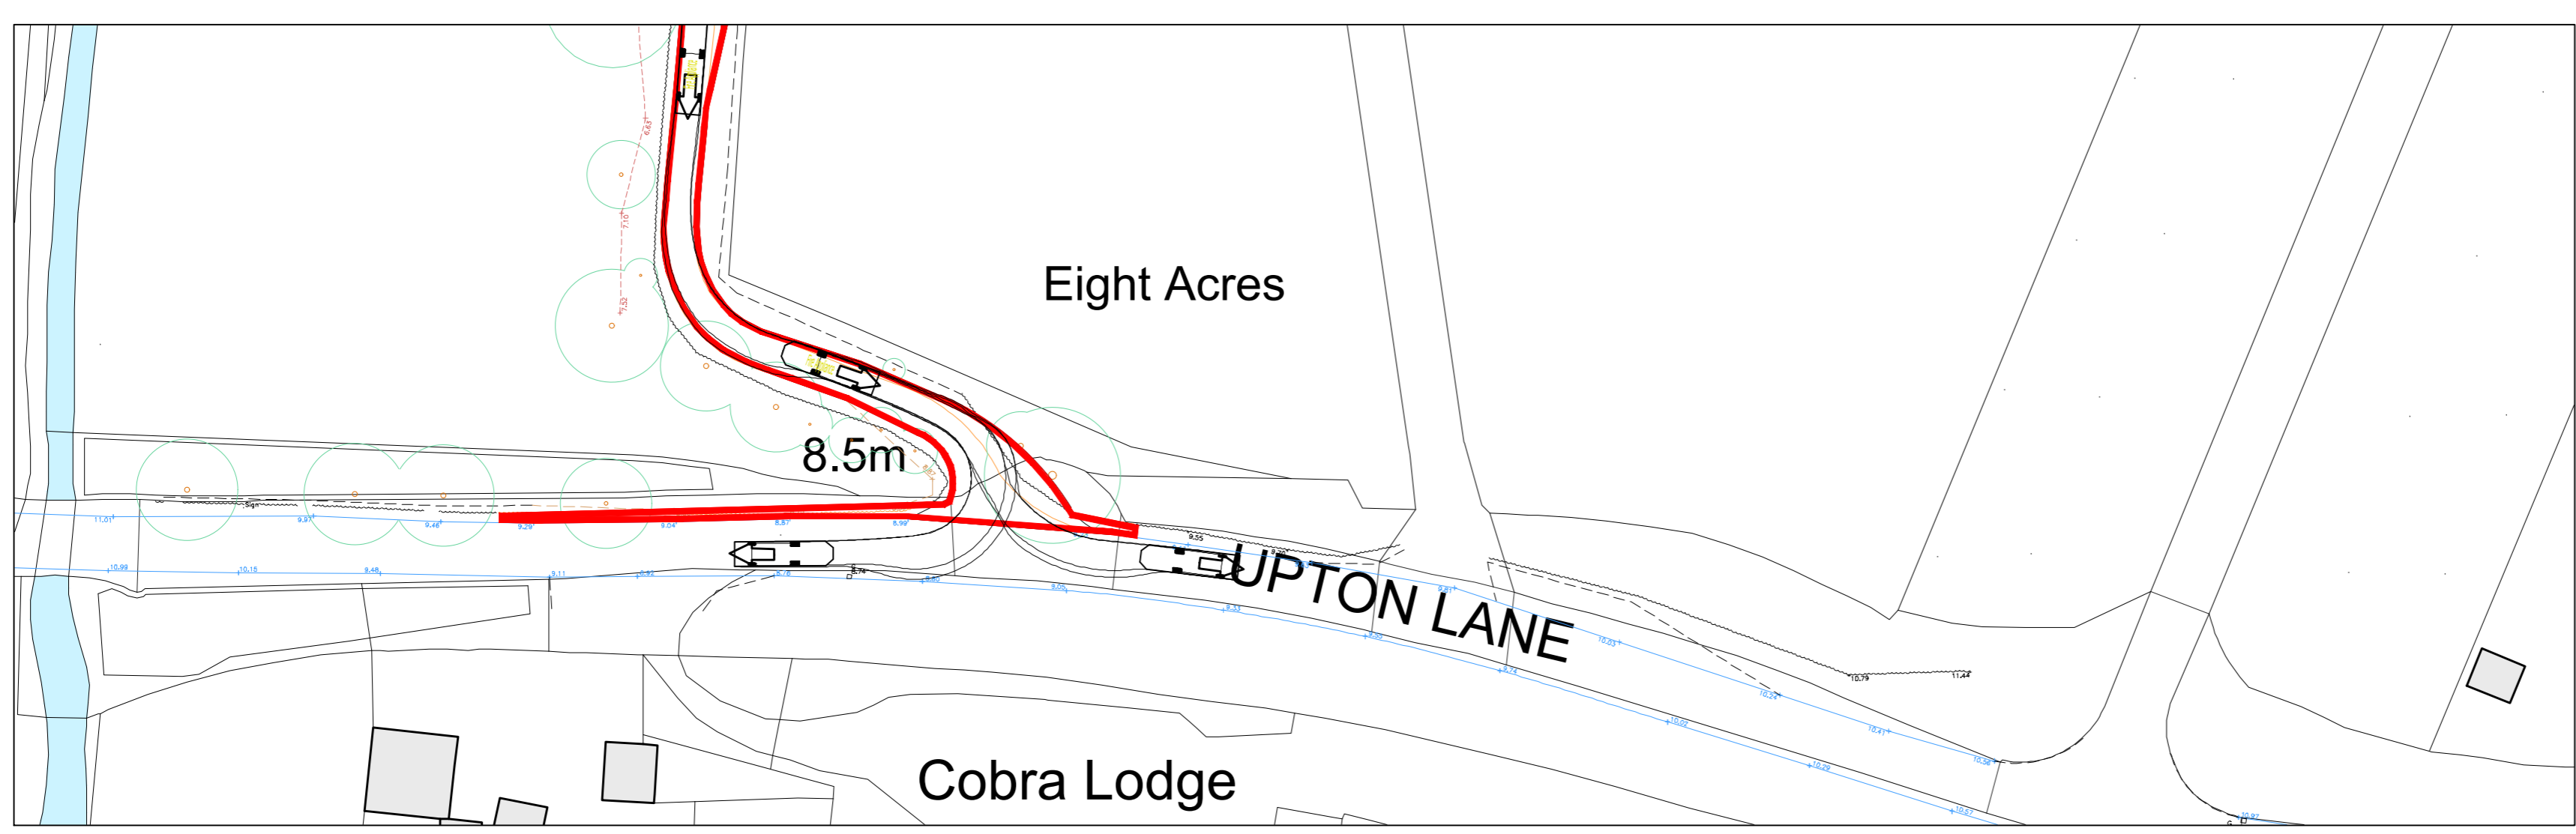


Rev.	Revision Note/Purpose of Issue	Drawn By	Date	Checked By	Date
X	A - Approved				
X	B - Approved with comments				
X	C - Do not use				

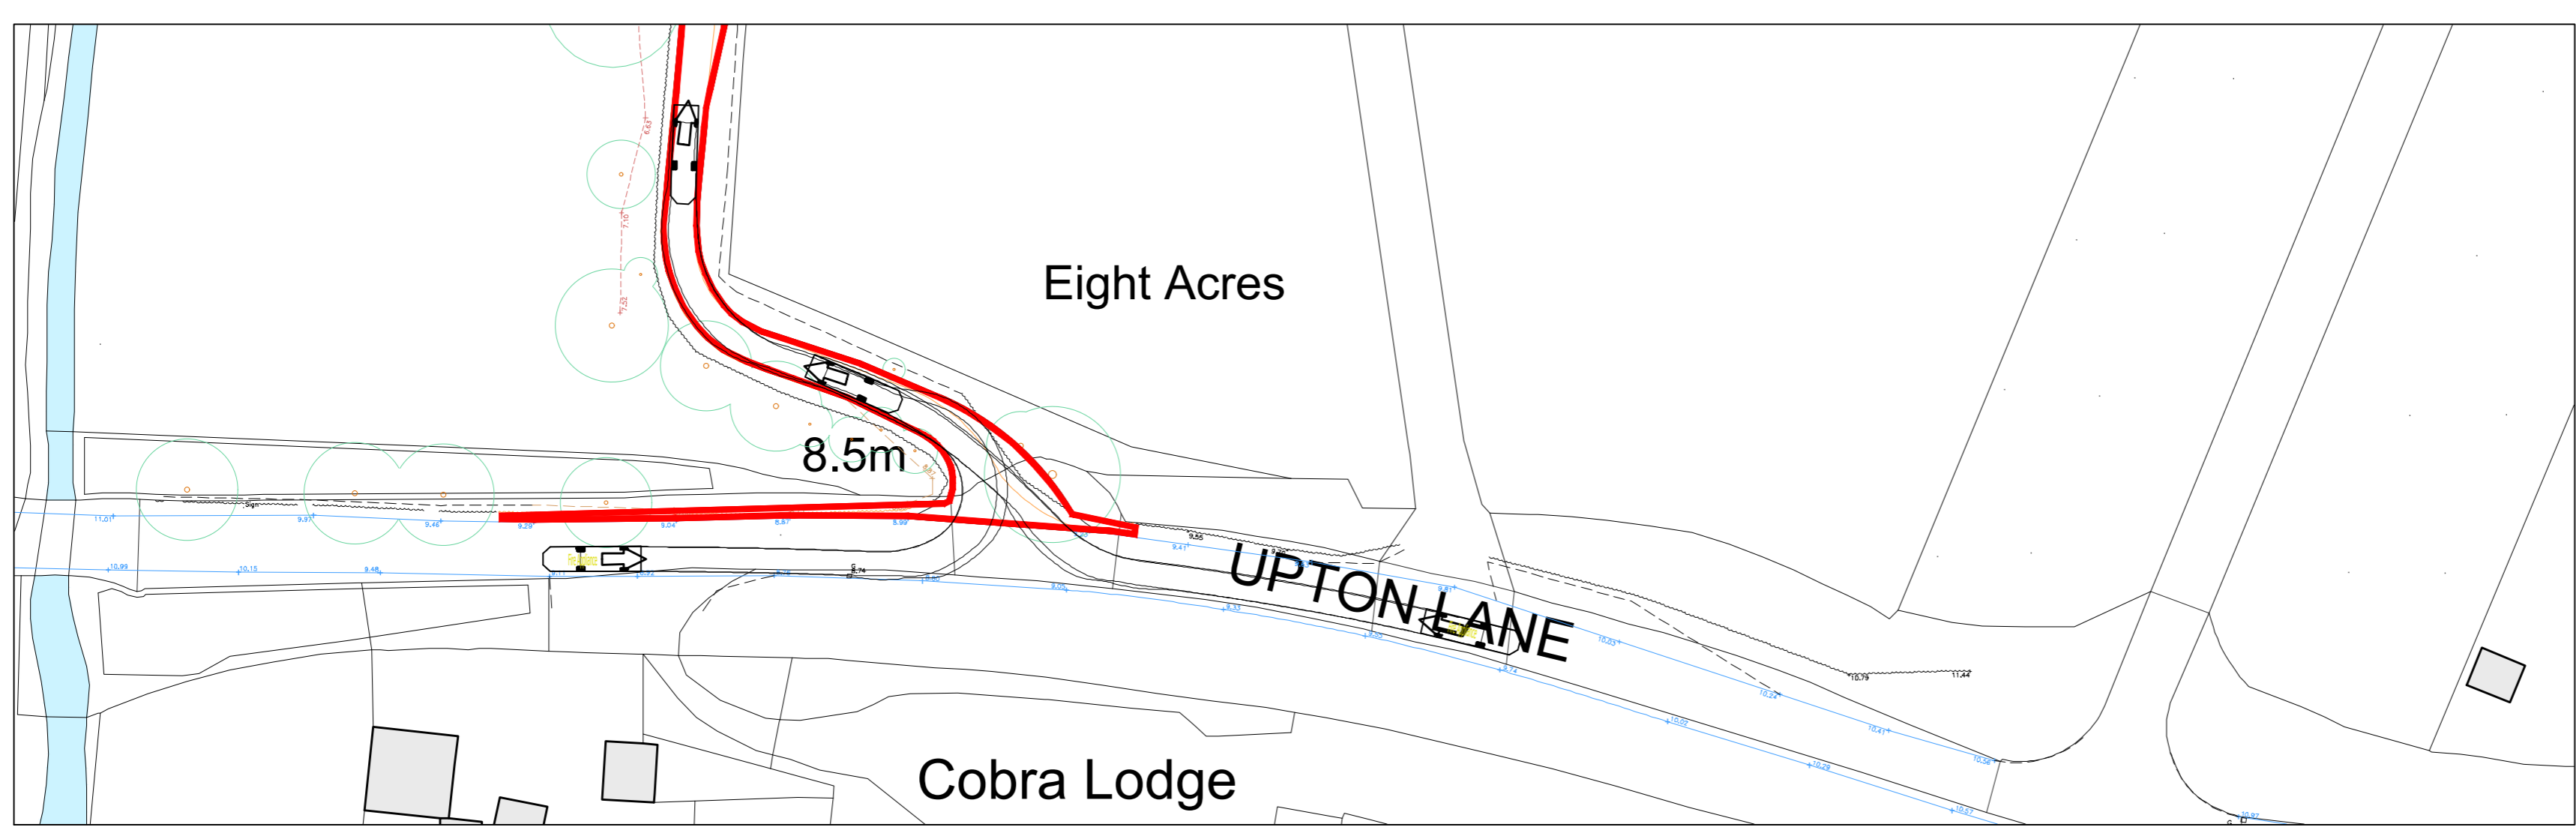

Client: Mr J Finnegan

Job title: Land at 'Casa Aquila' Upton Lane, Nursling, Southampton, SO16 0XY

Drawing title: Technical Site Layout Fire Appliance Turning - by Eric Woodgate

Drawn	Date	Checked	Date	Scale
CP	06/09/23	CP	06/09/23	at A1 1:500

Job No.: 22-171 CSA MHA XX ZZ DR A 0032 P02

Purpose of Issue: PLANNING APPLICATION