



db db
| Draw | Check |

June 2023

Pococks Roses, Ampfield SO51 0QA

Elevations 1 House 1 1:100@A3

8015 / P10

THE
Genesis Design
STUDIO

CHARTERED ARCHITECTS


MEAD MILL MILL LANE ROMSEY
HAMPSHIRE SO51 8EQ

T : (01794) 519333

F : (01794) 519666

E : mail@thegenesistudio.com

© The Genesis Design Studio Ltd

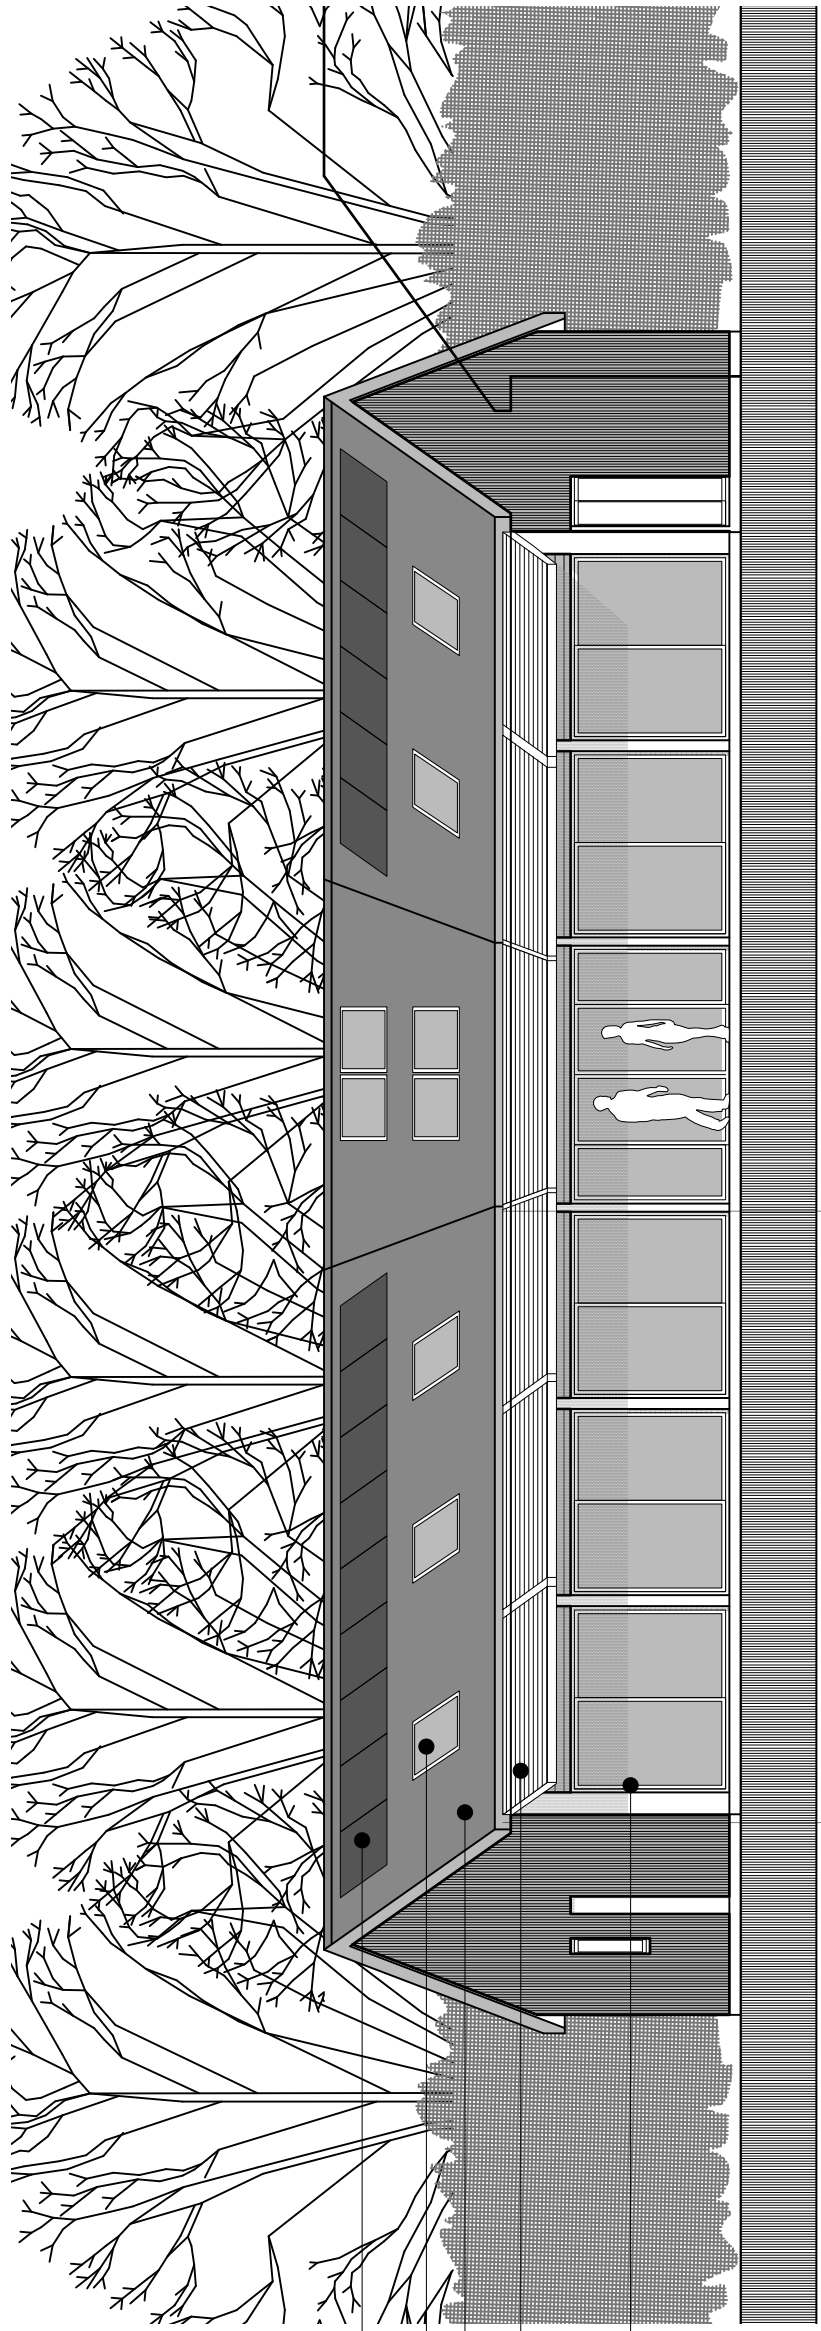

Solar Panels


Roof lights

Slate Roof

Brise Soleil

D Grey Aluminium
windows/doors

South Elevation

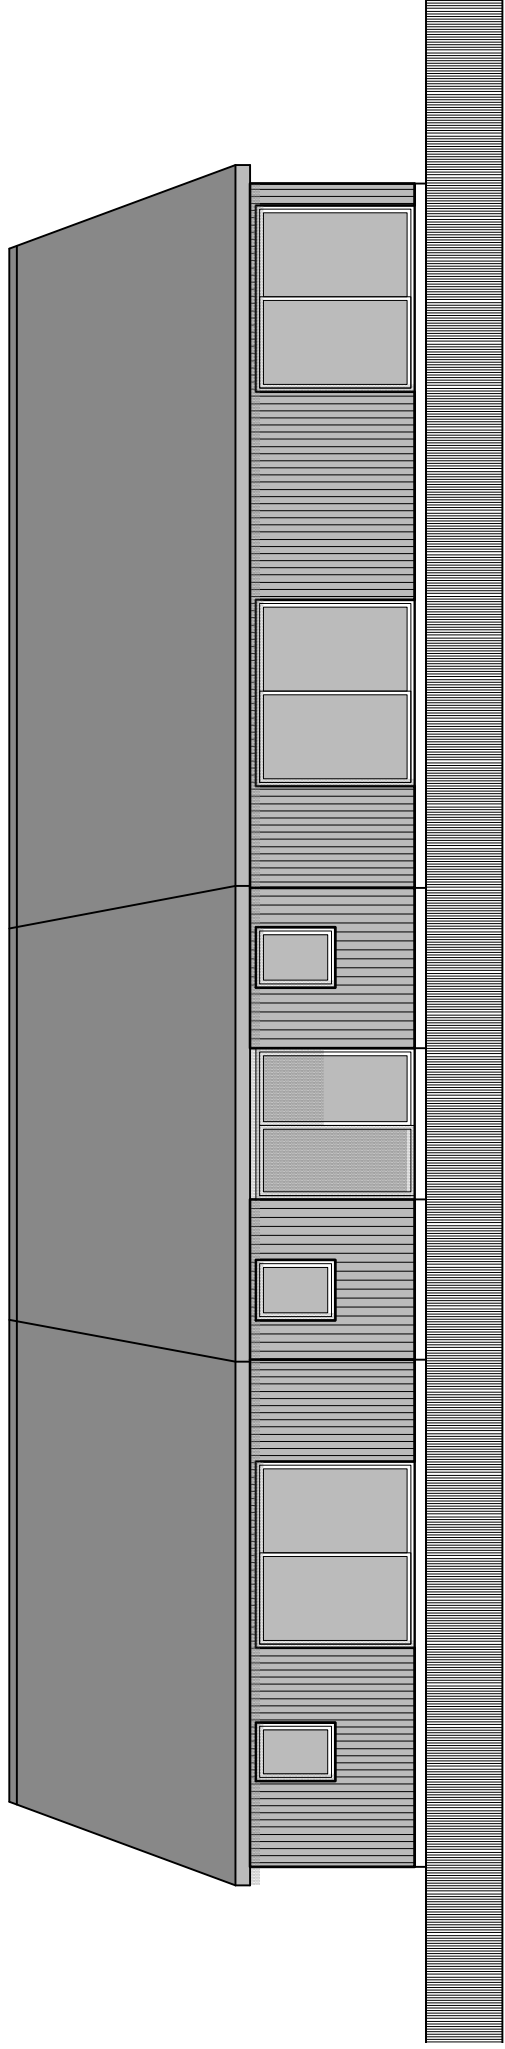

North Elevation

House 1

