




Elevation 1

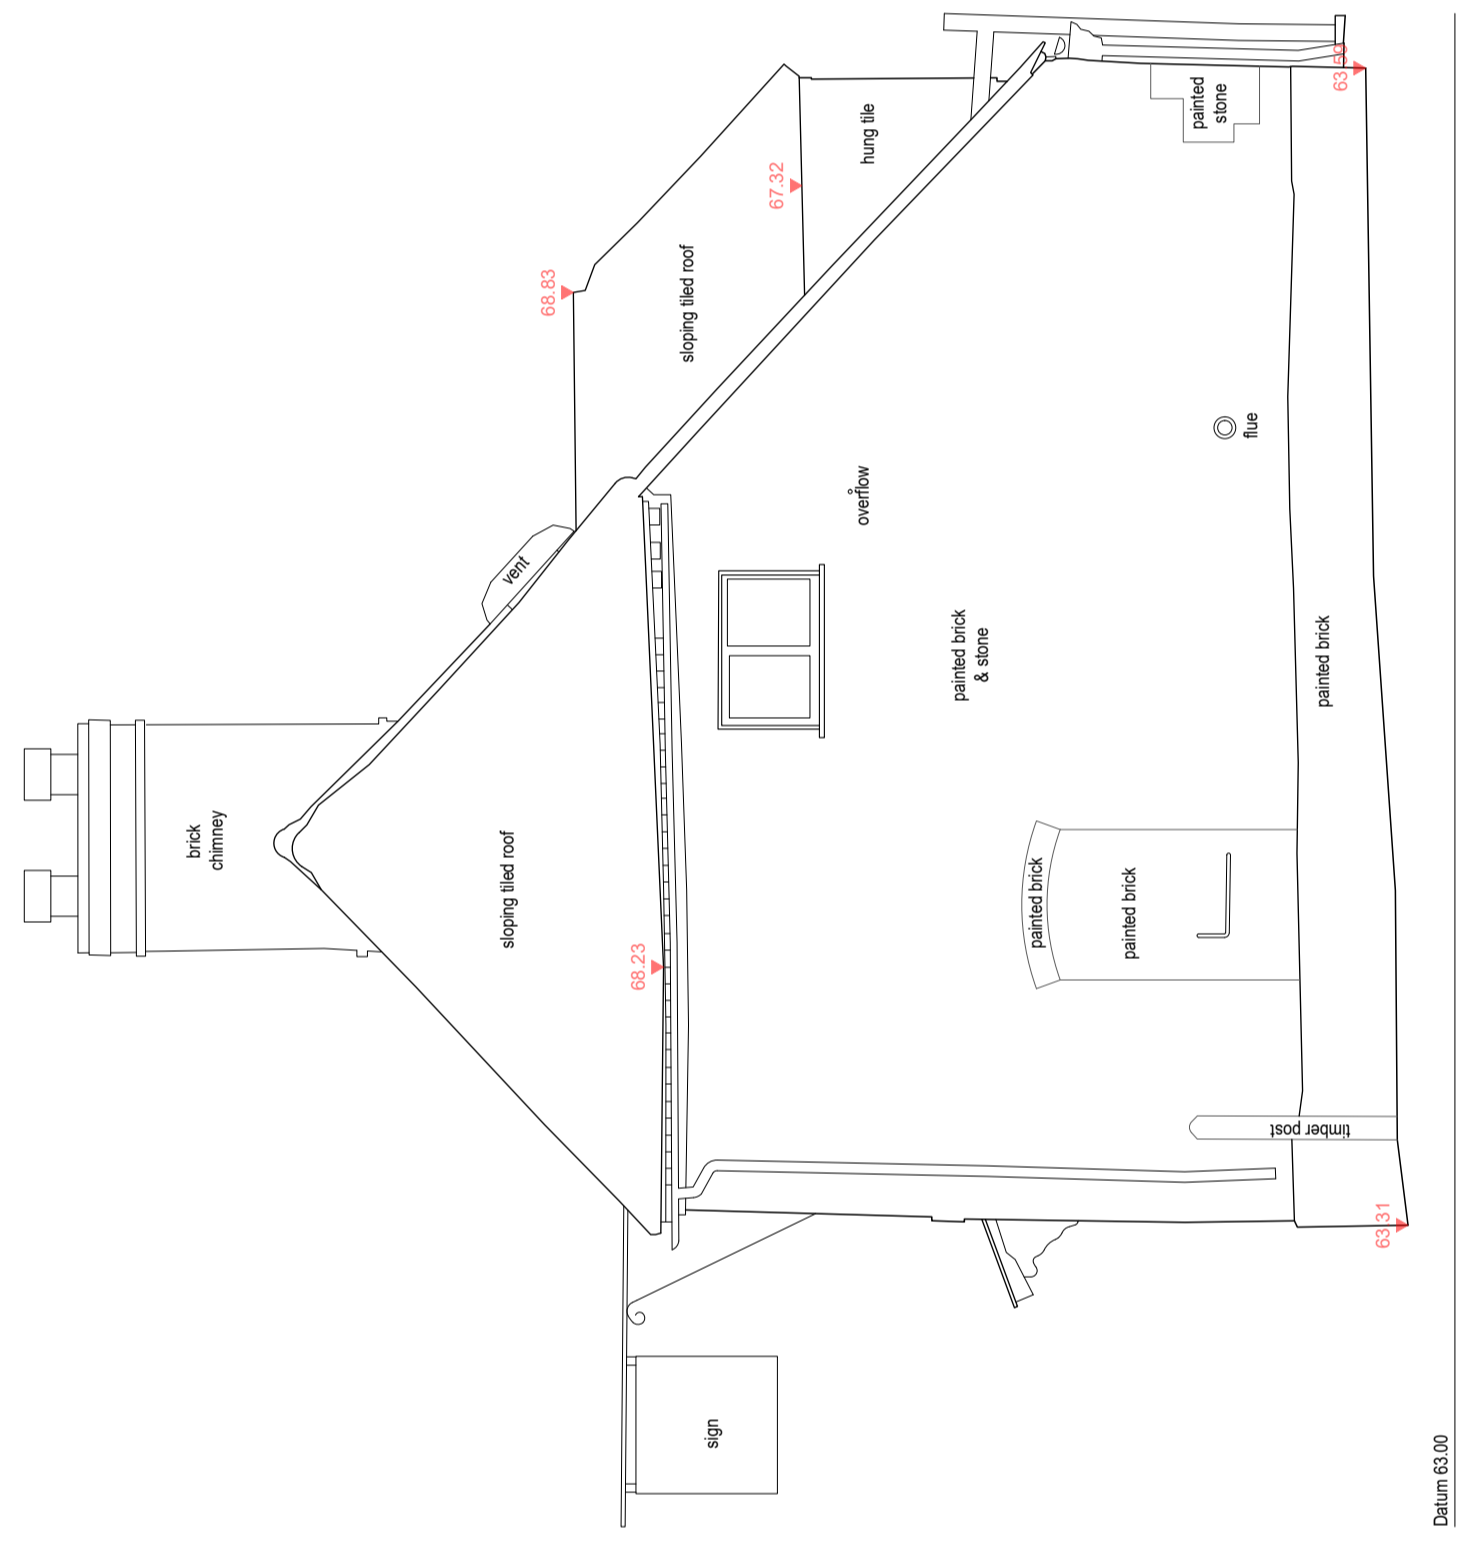


Elevation 2

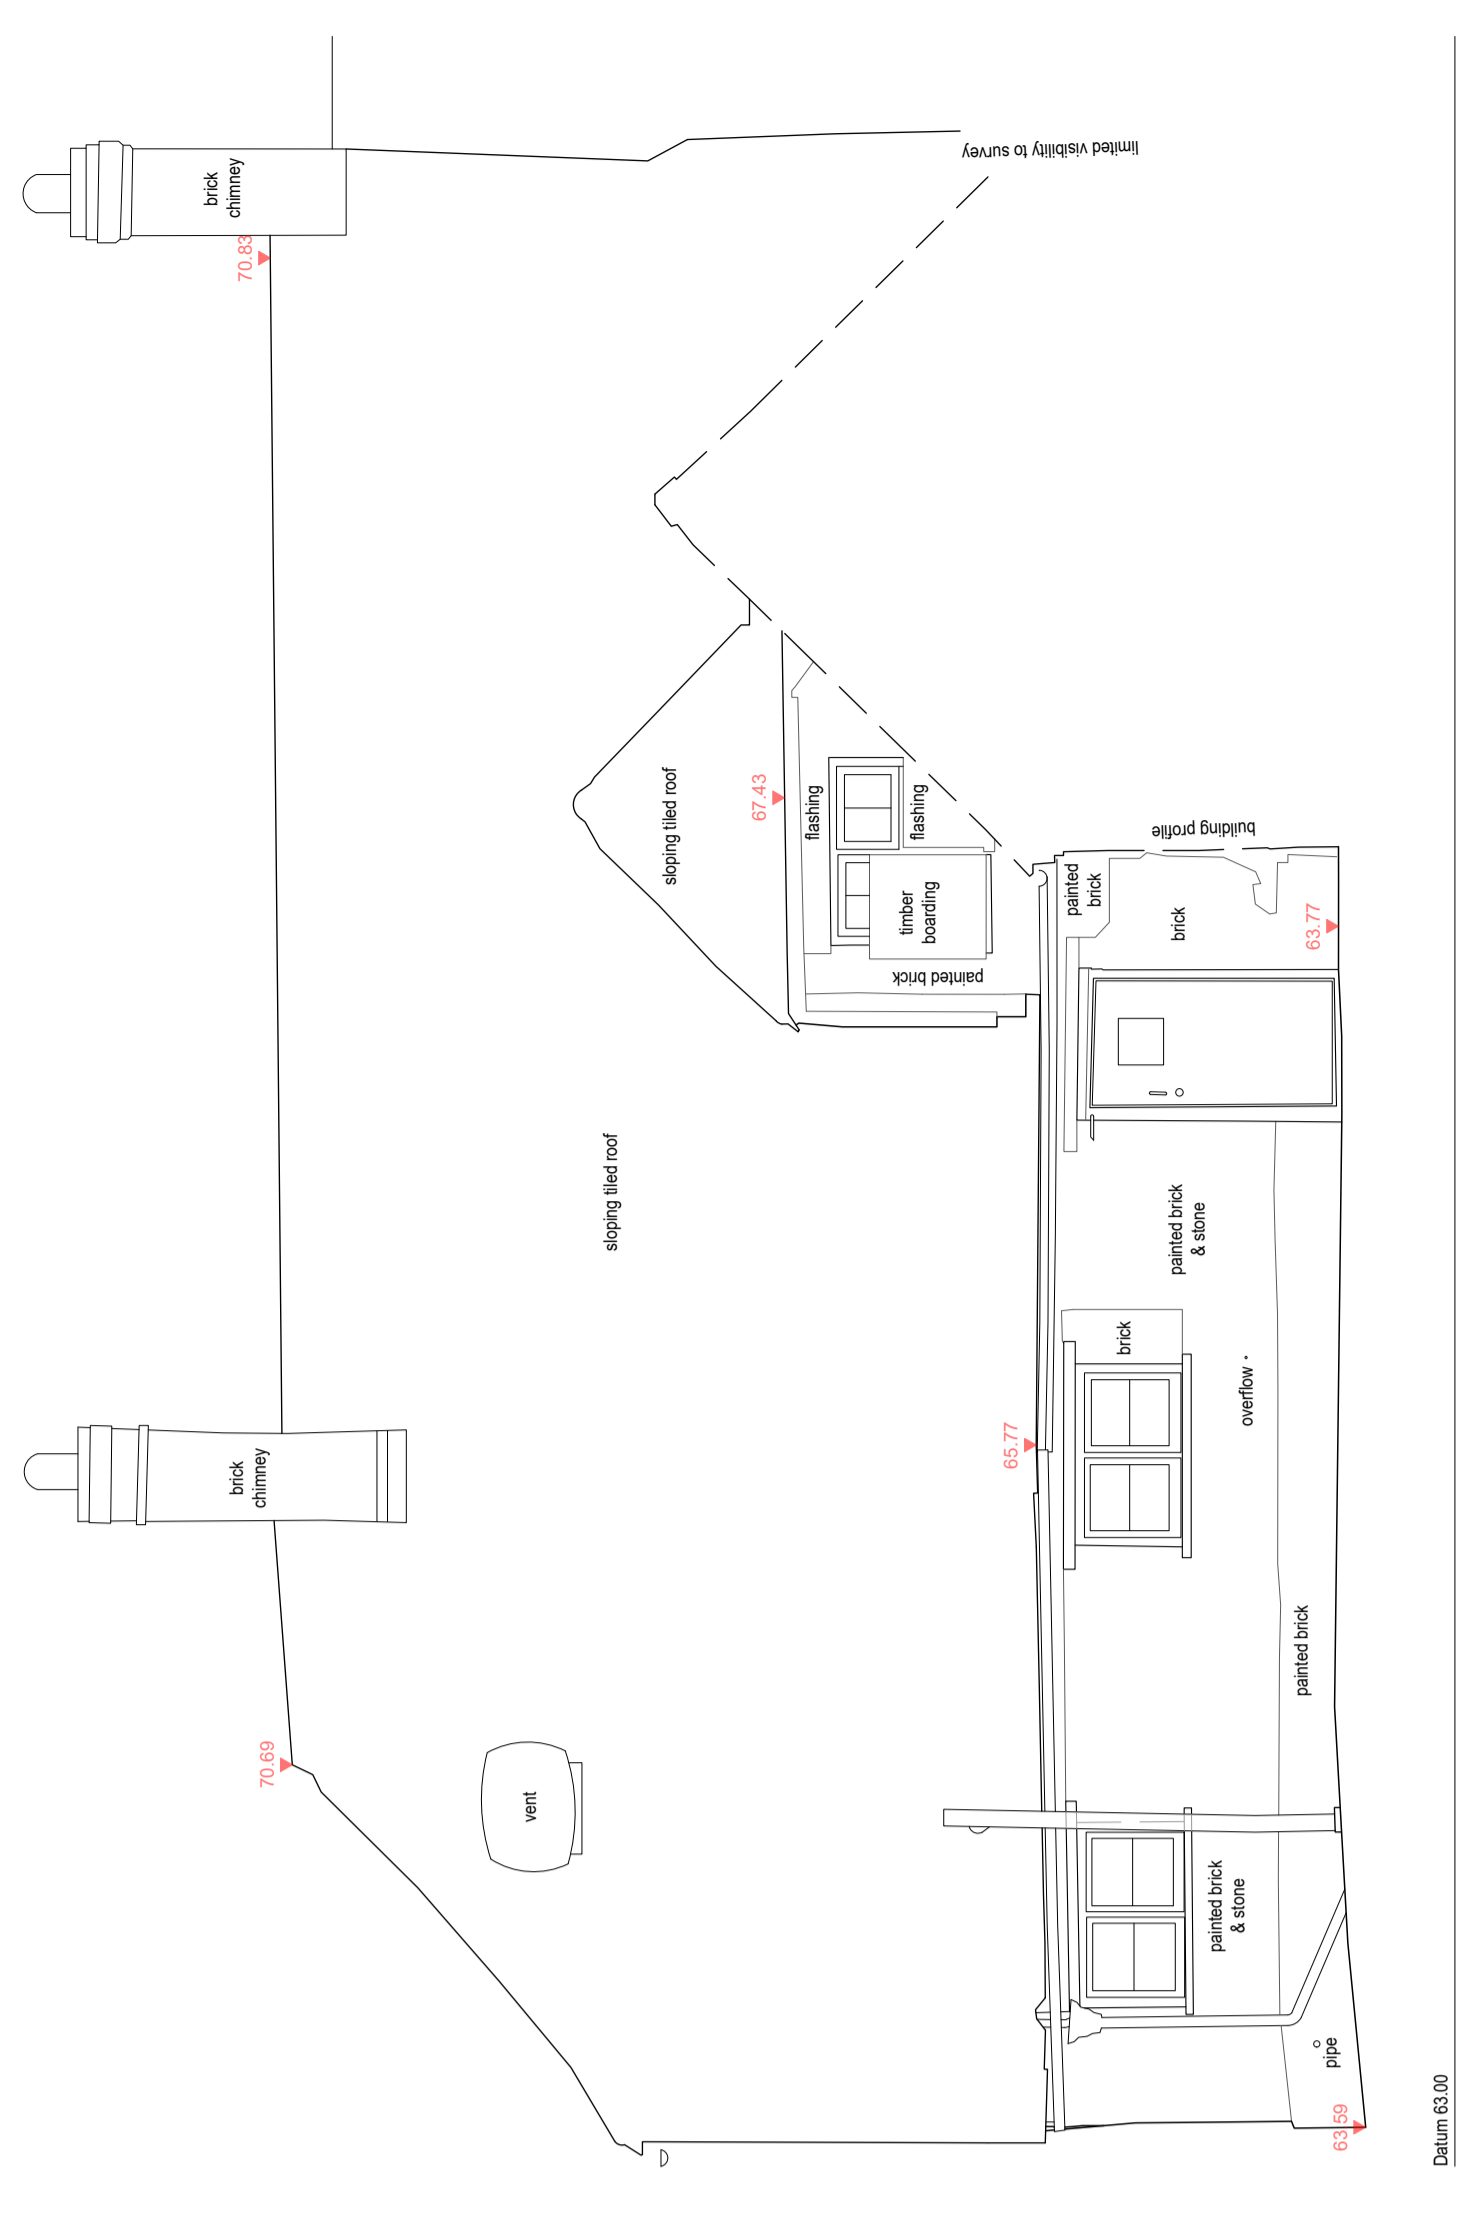


Elevation 3

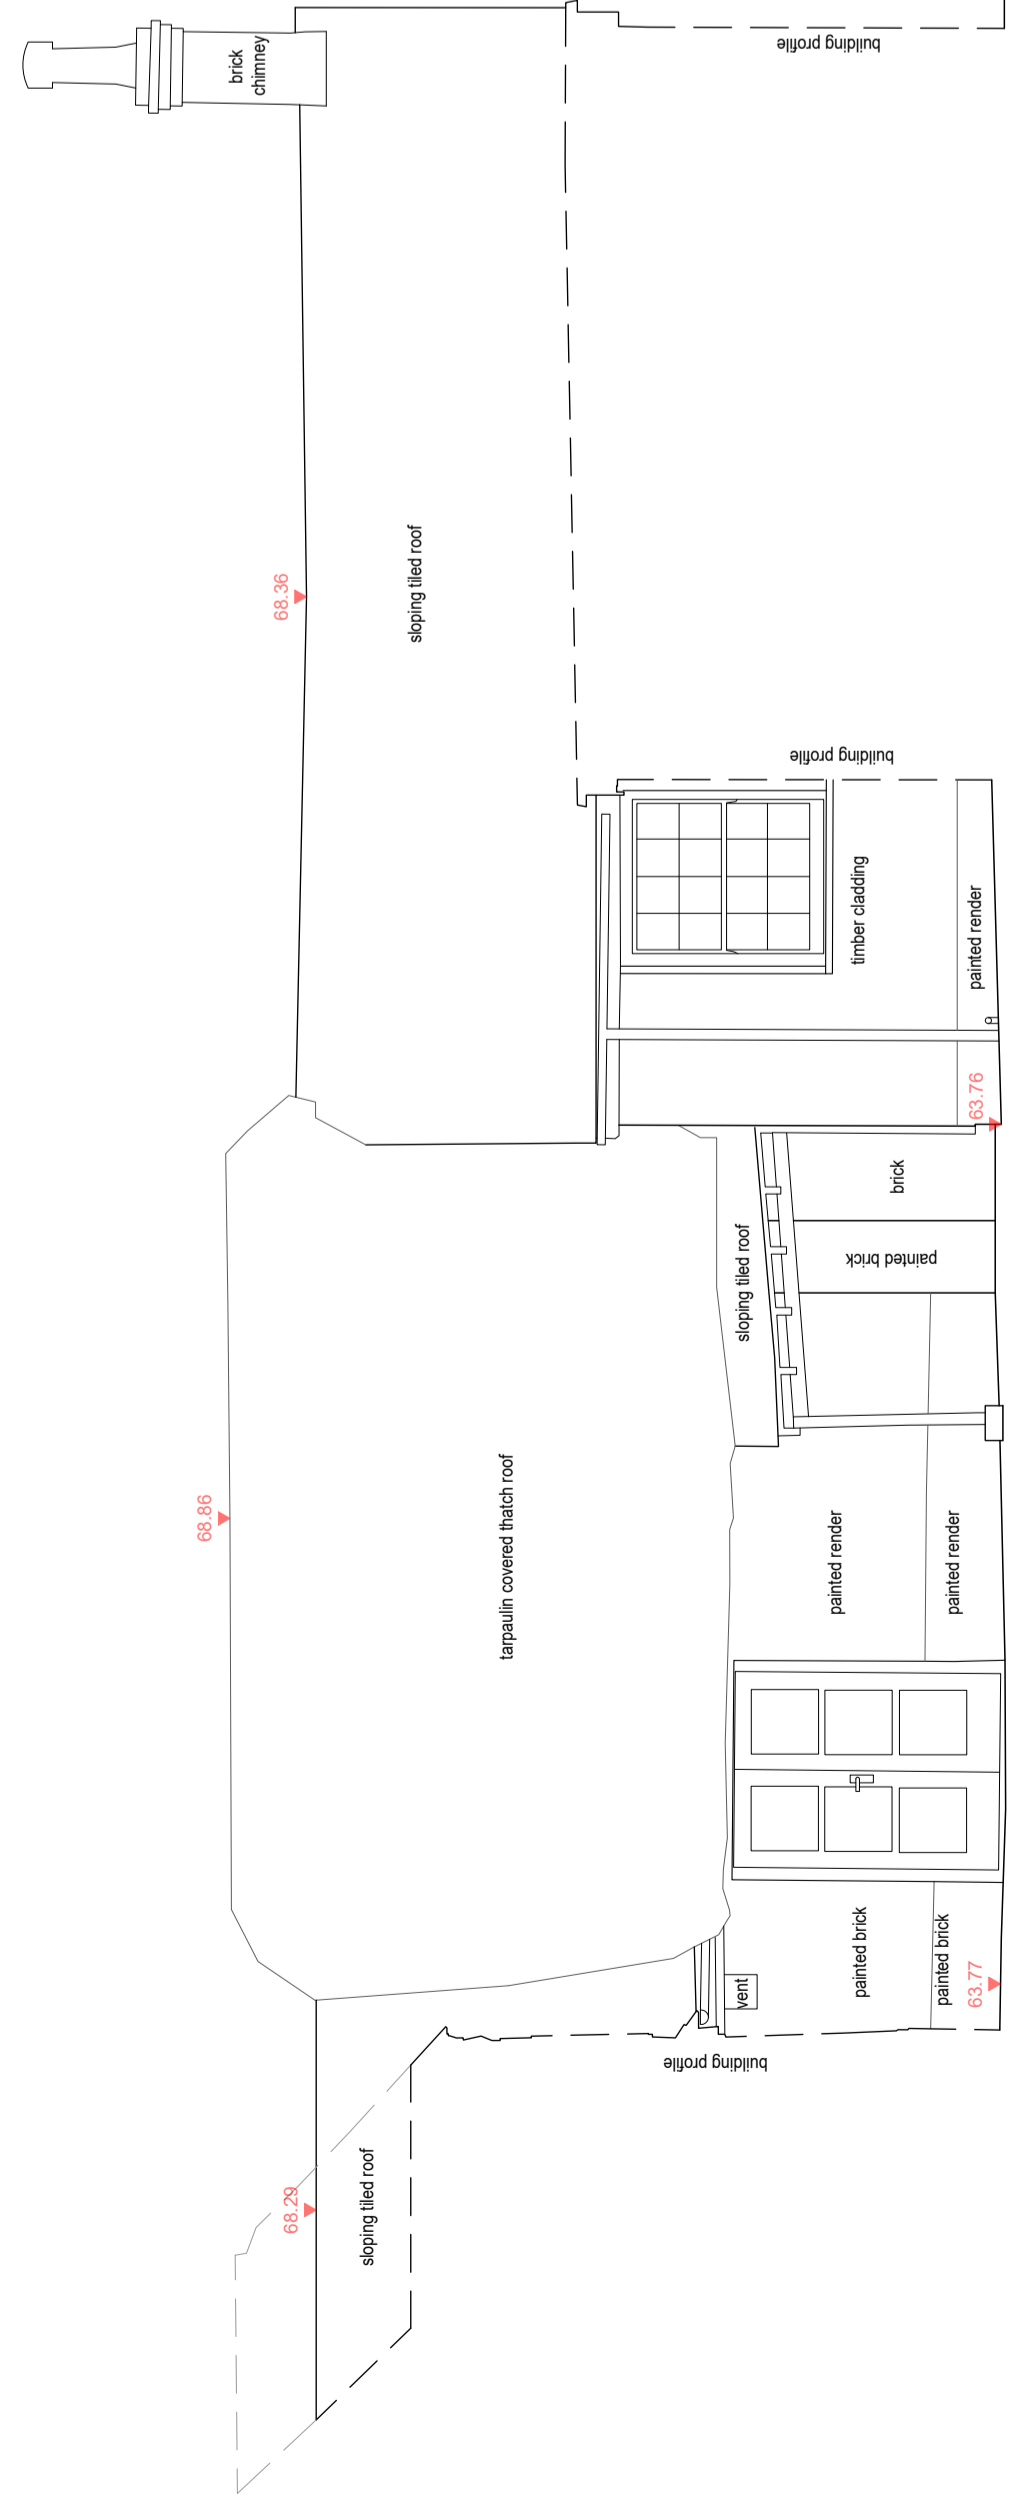


Elevation 4

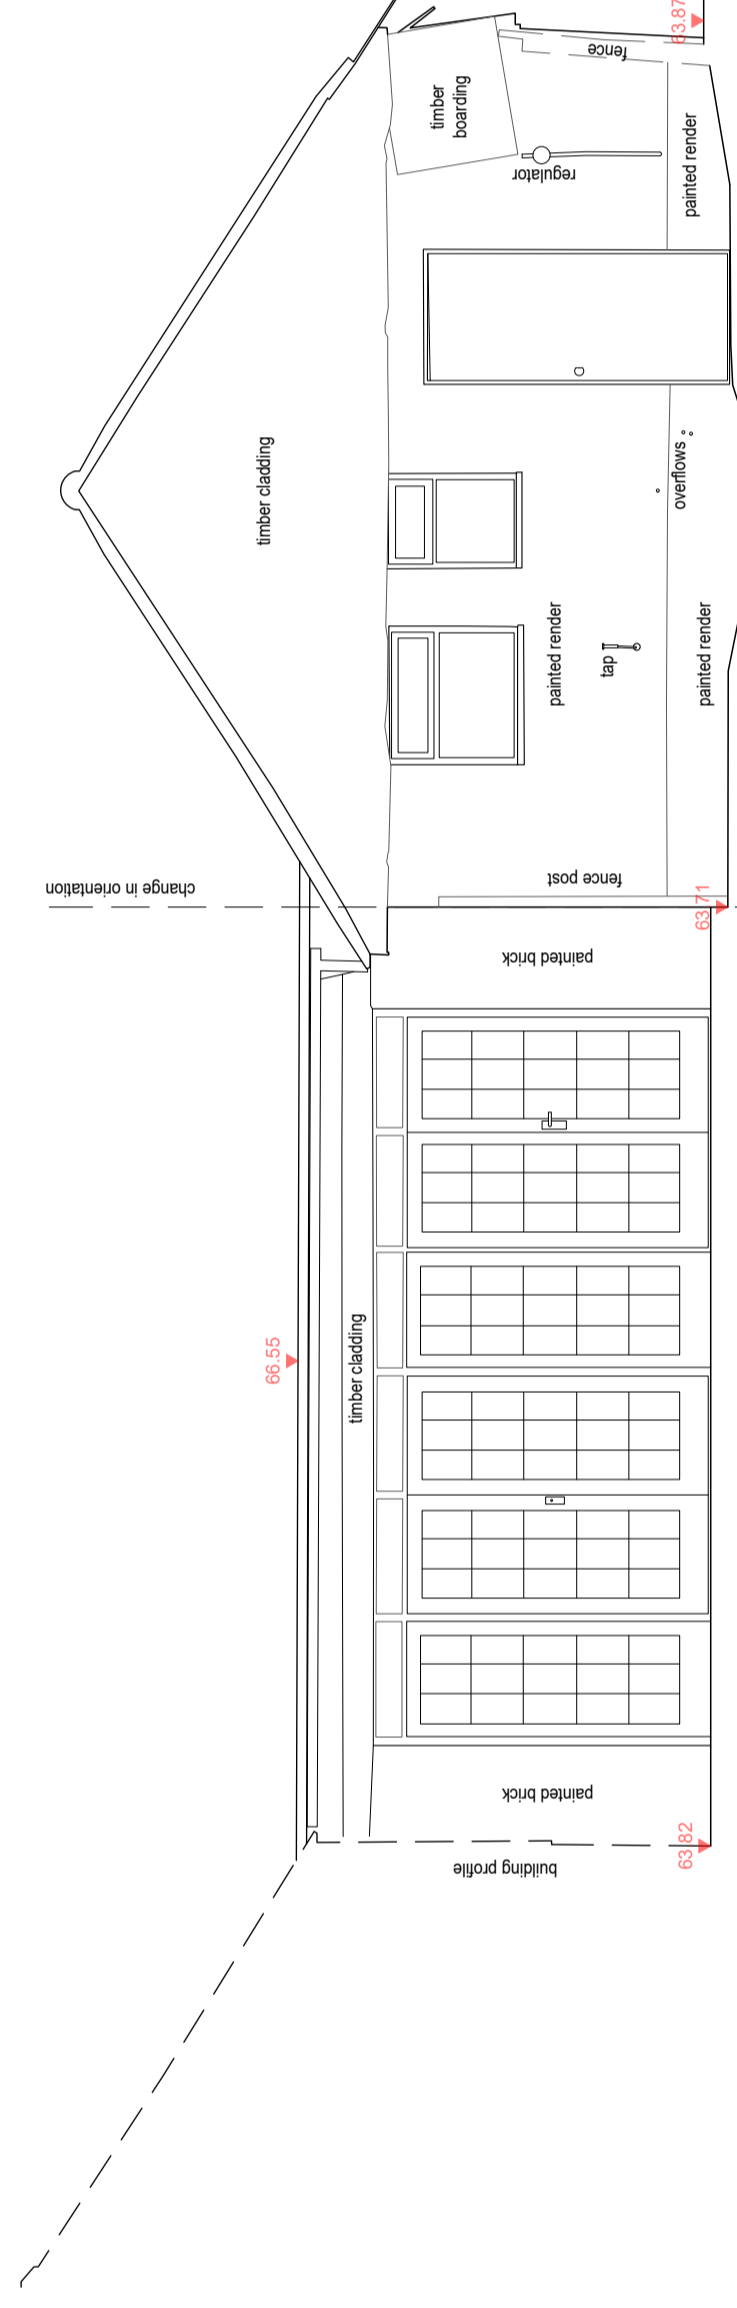


Elevation 5

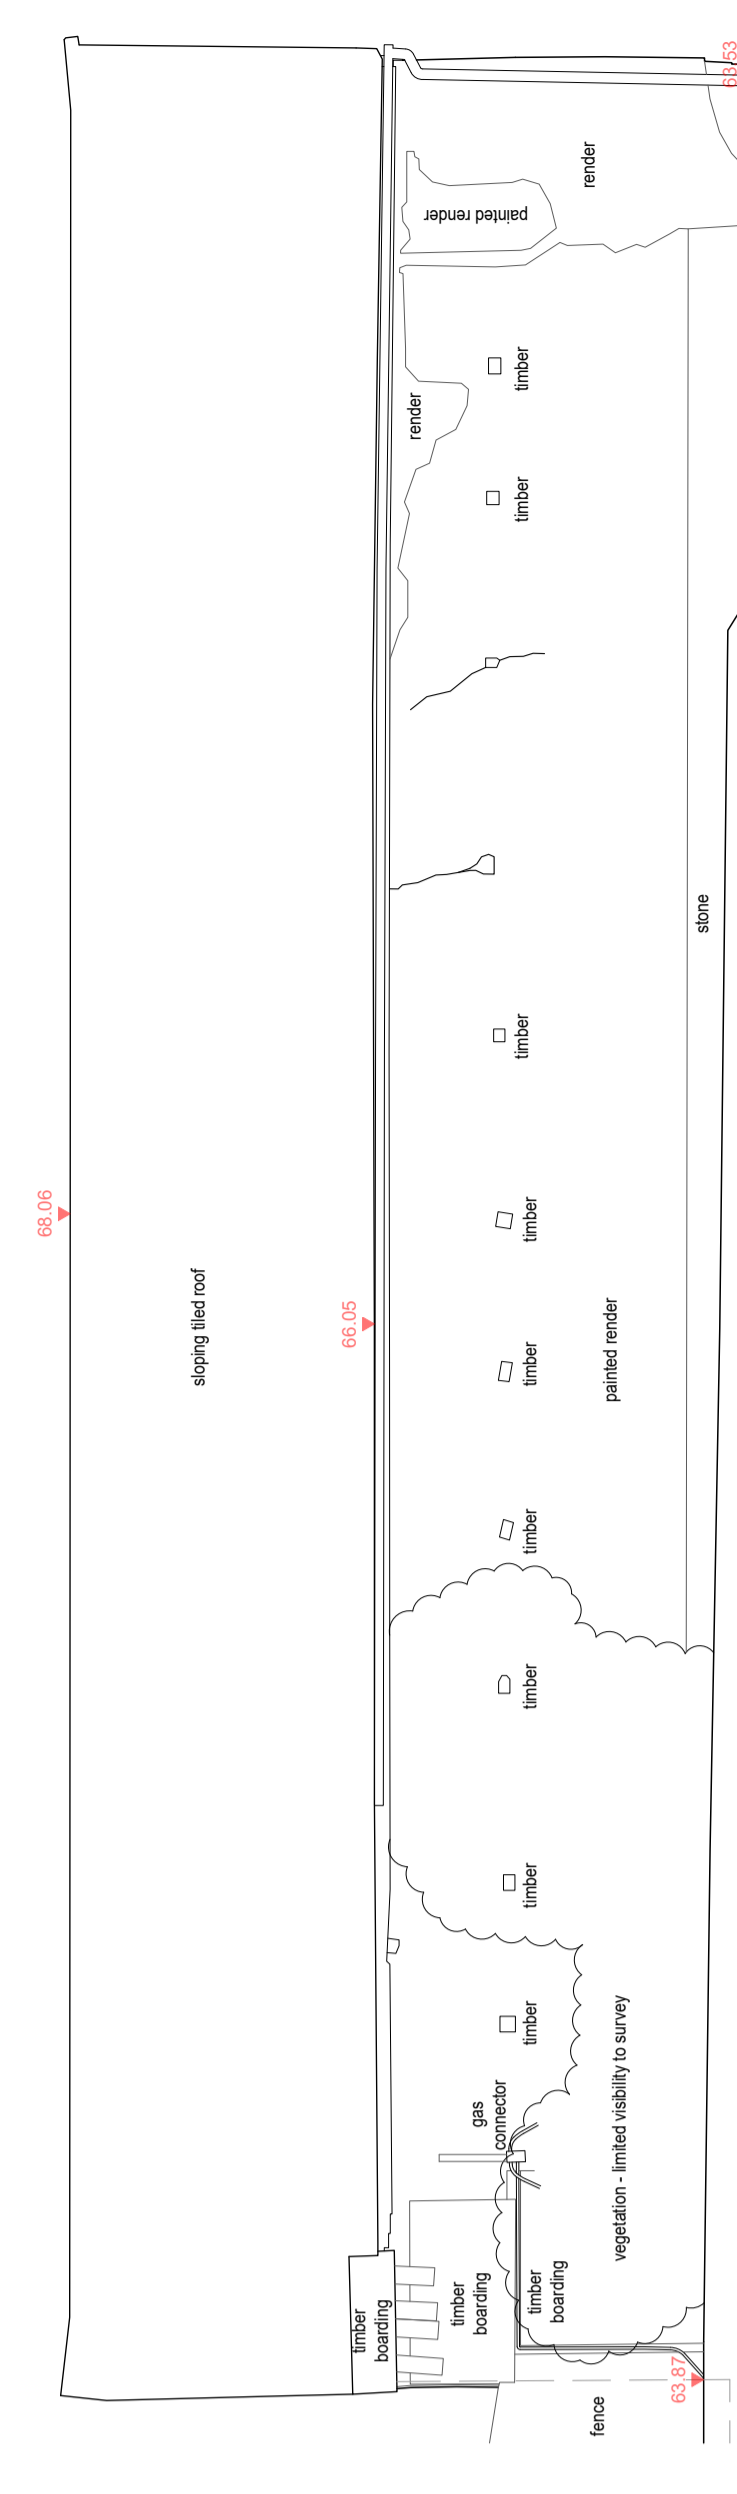


Elevation 6

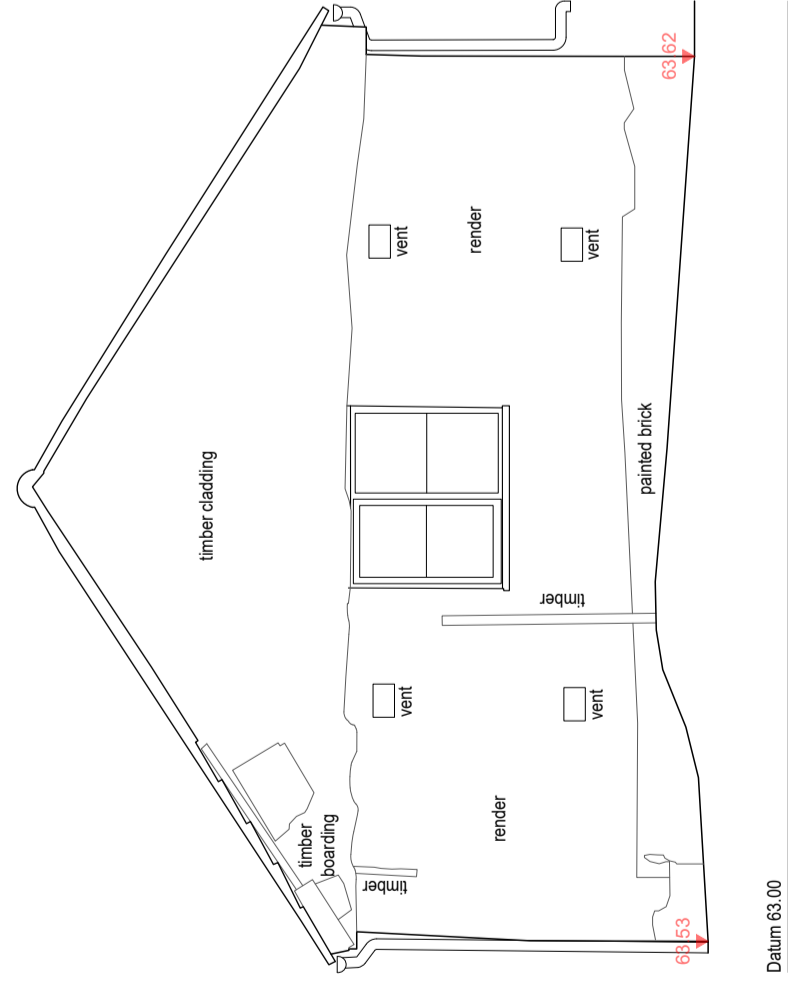



Elevation 7

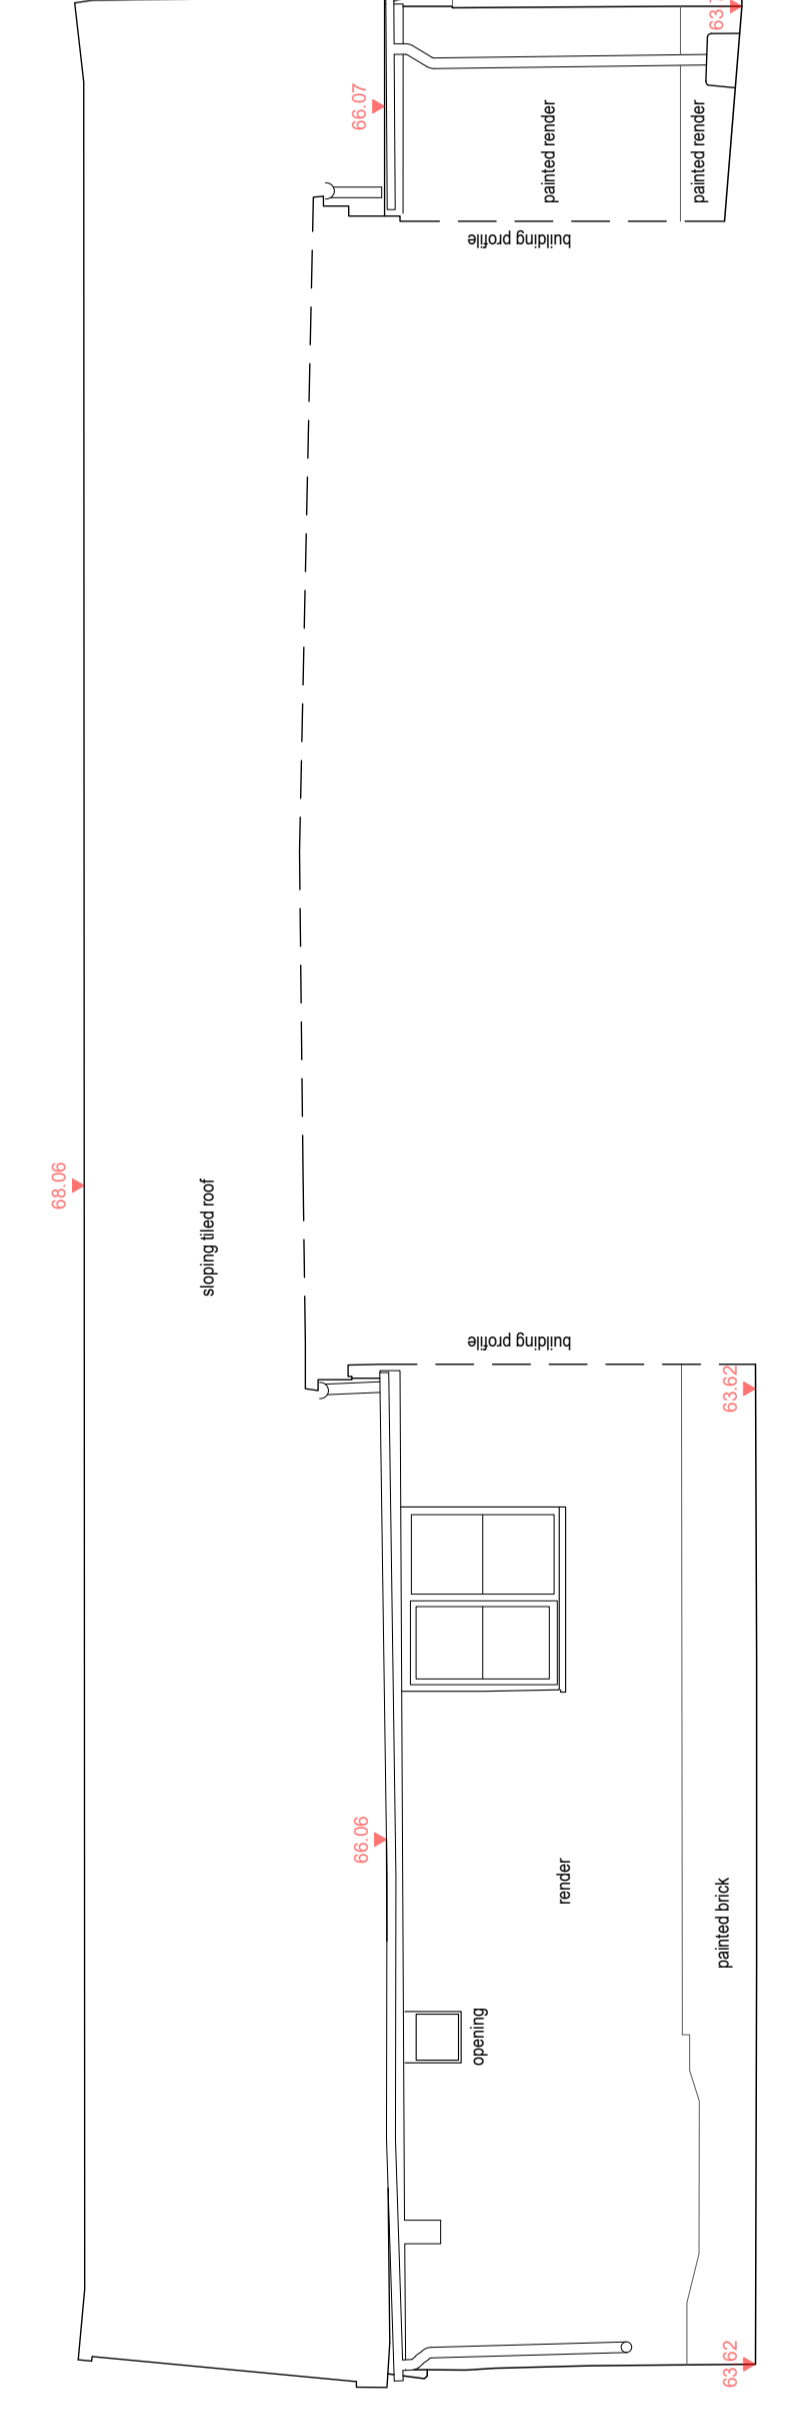

Elevation 8

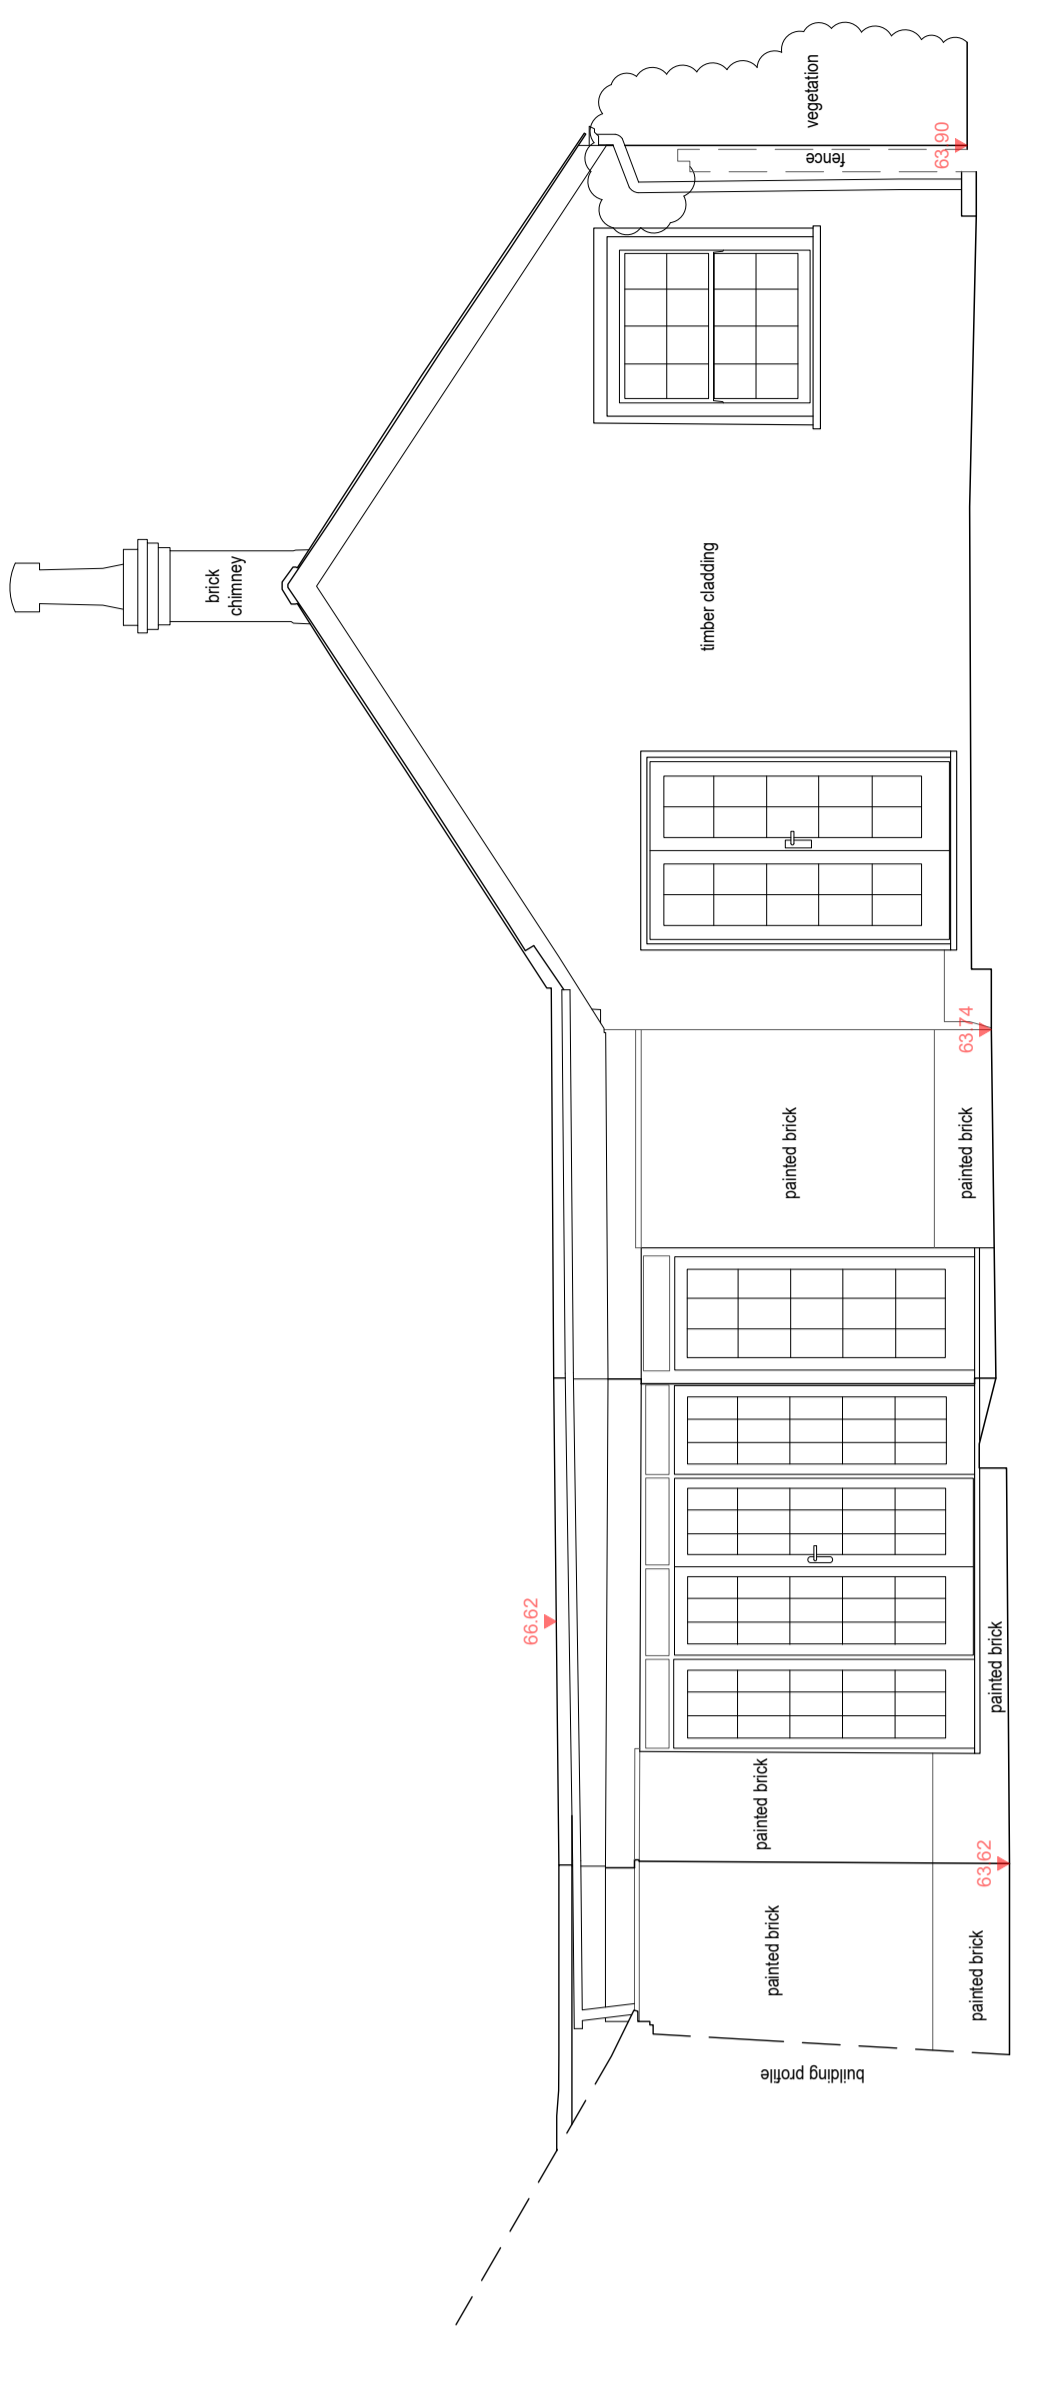

Elevation 9

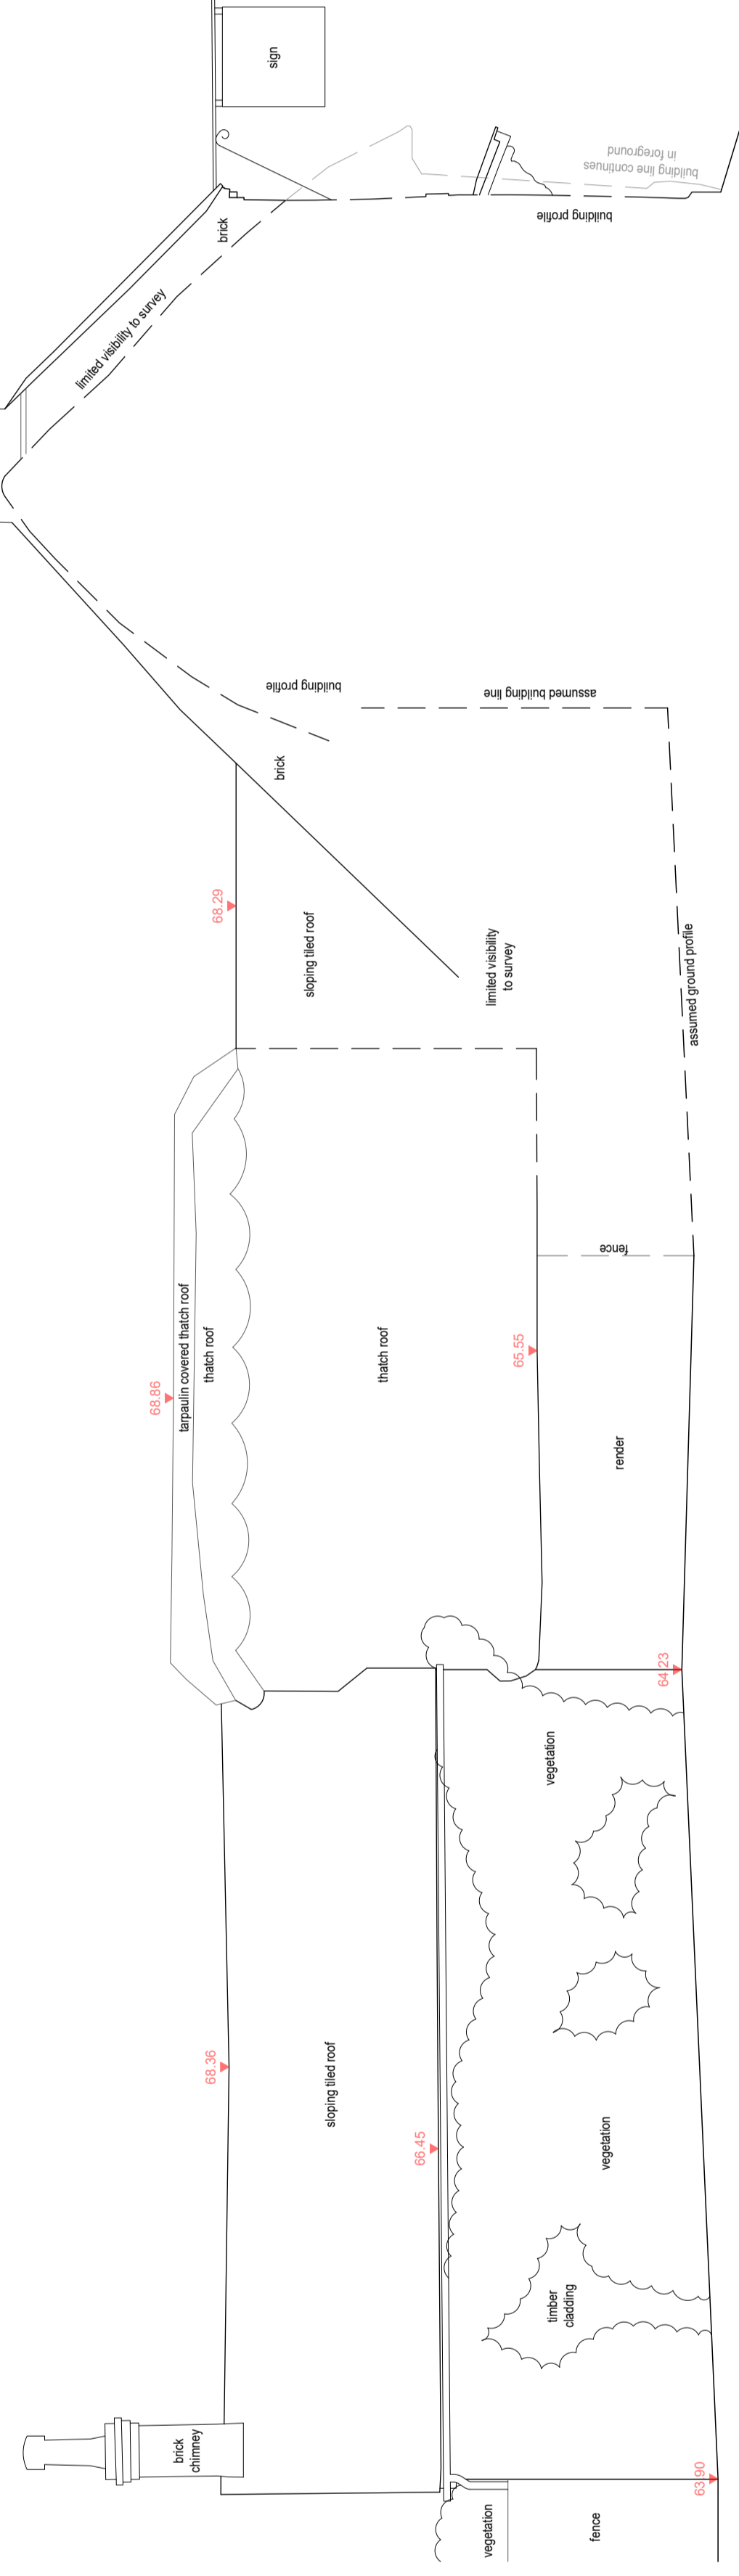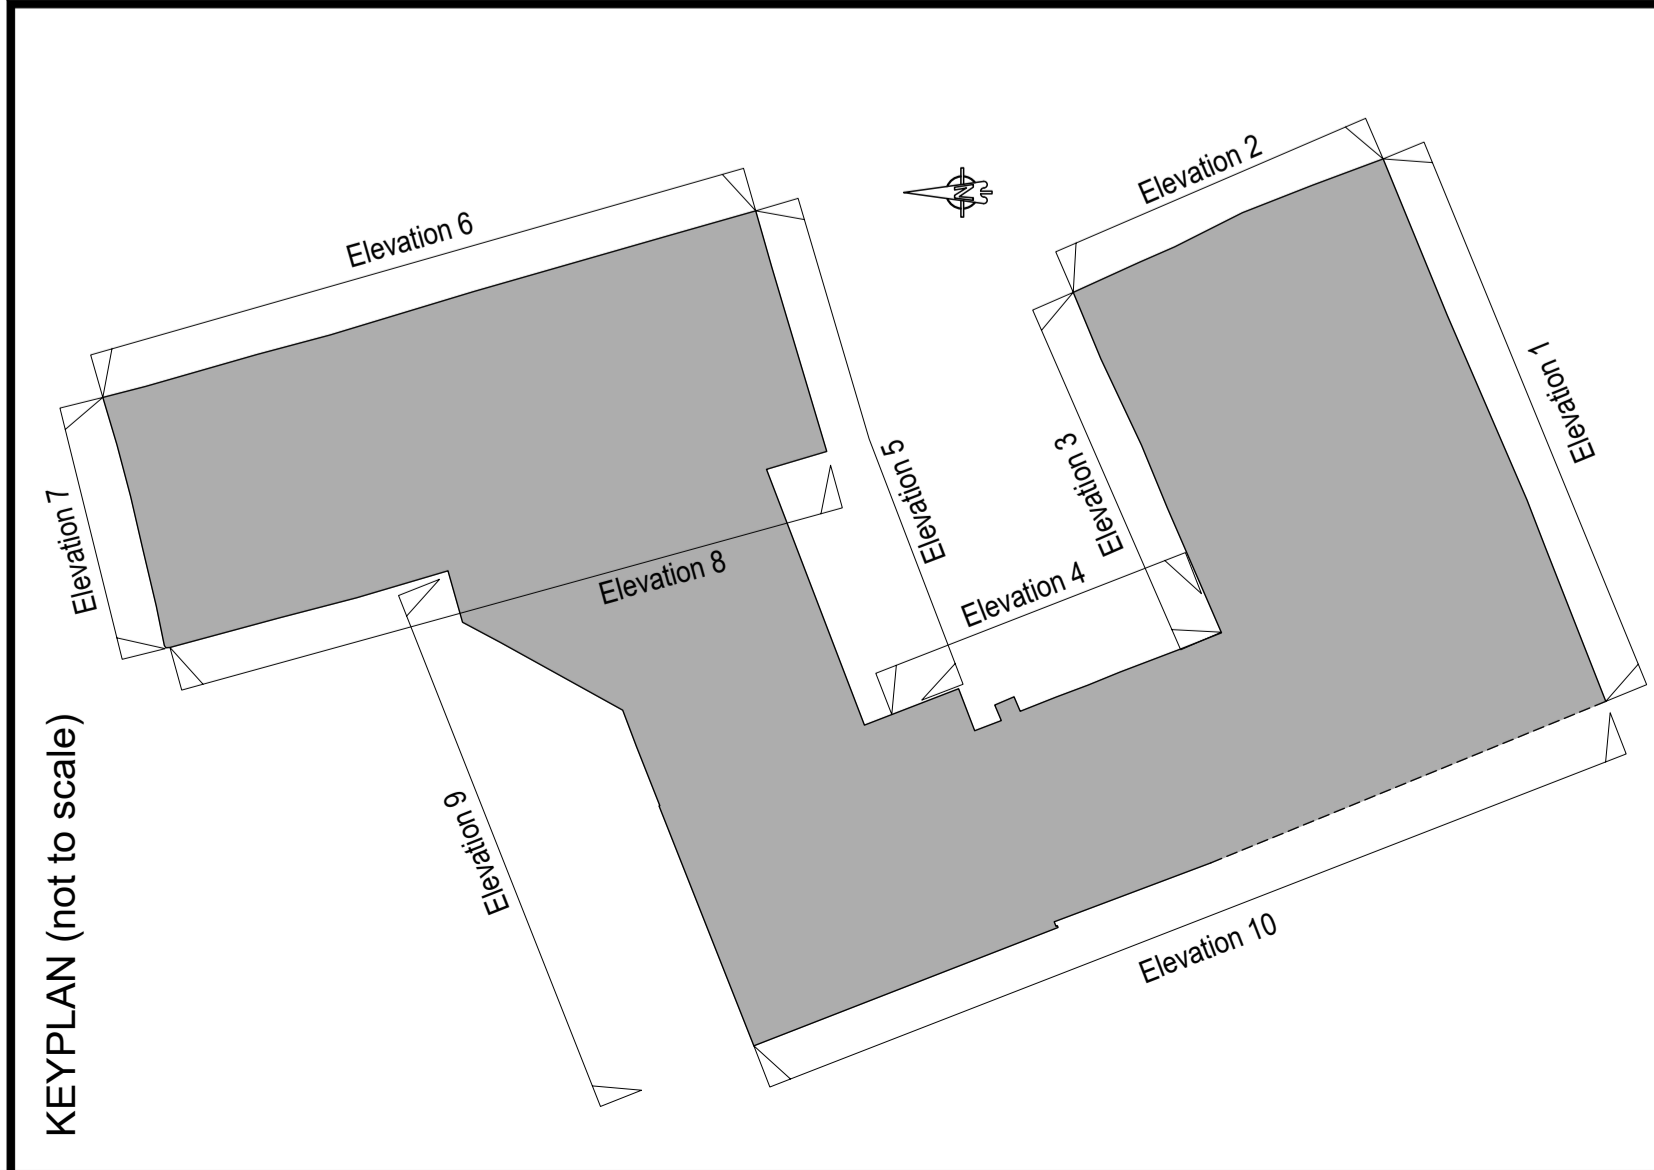

Elevation 10

NOTES
Levels are related to OS Datum determined from the National GPS Network using CGMATEL.

Geomatic Surveyors
steline
 Unit E, Woodside
 34 Painsam Drive
 Eastleigh
 SO50 4NU
 t: 023 5081 1081
 w: steline.co.uk

MR & MRS ENGLISH	Client
THE BLACK SMAN MONKTON HAMPSHIRE	Contact
ELEVATIONS	Title
12/04/2000	Drawing Number
FEBRUARY 2023	Date
1:50 (if AD)	Scale
ST / JJ	Surveyor(s)

