




Elevation 1

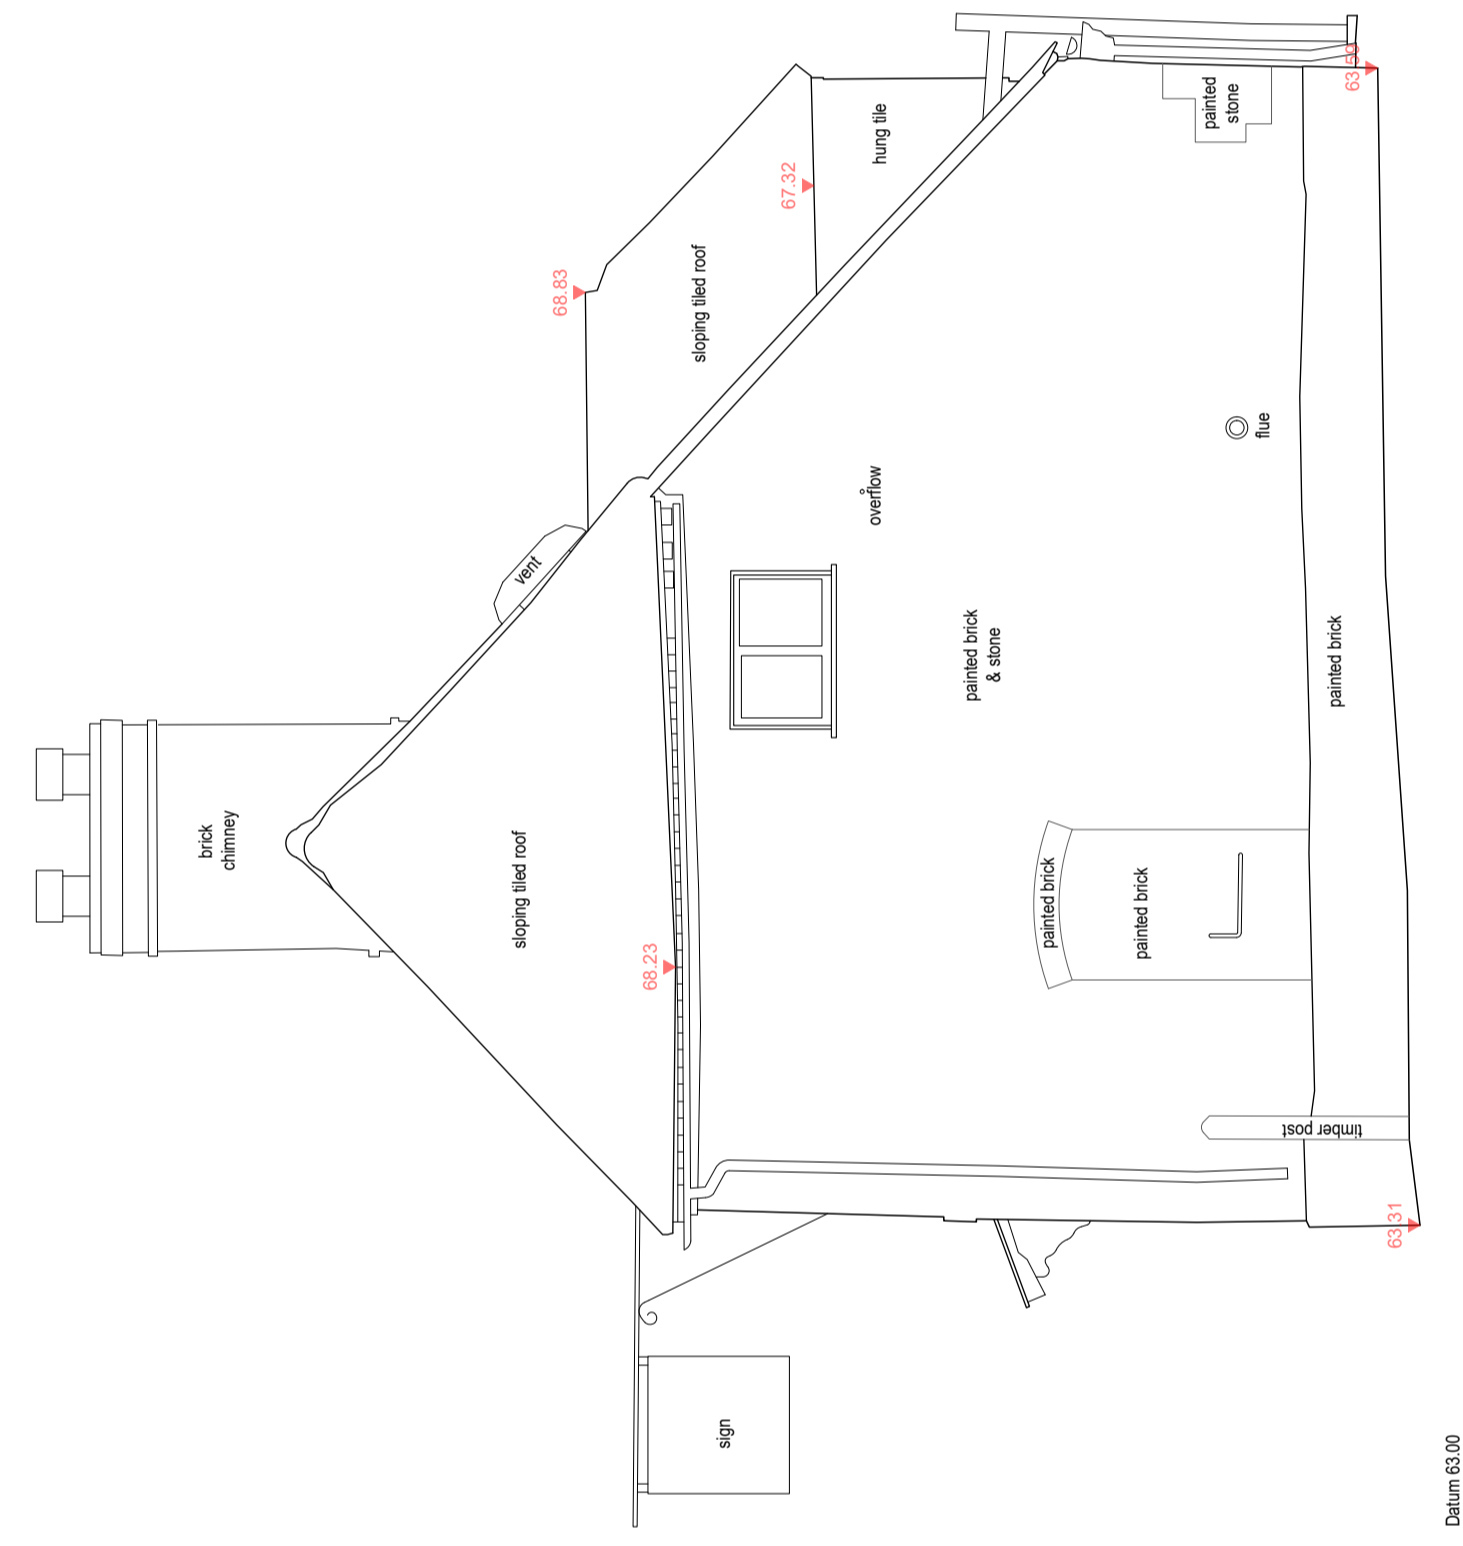


Elevation 2

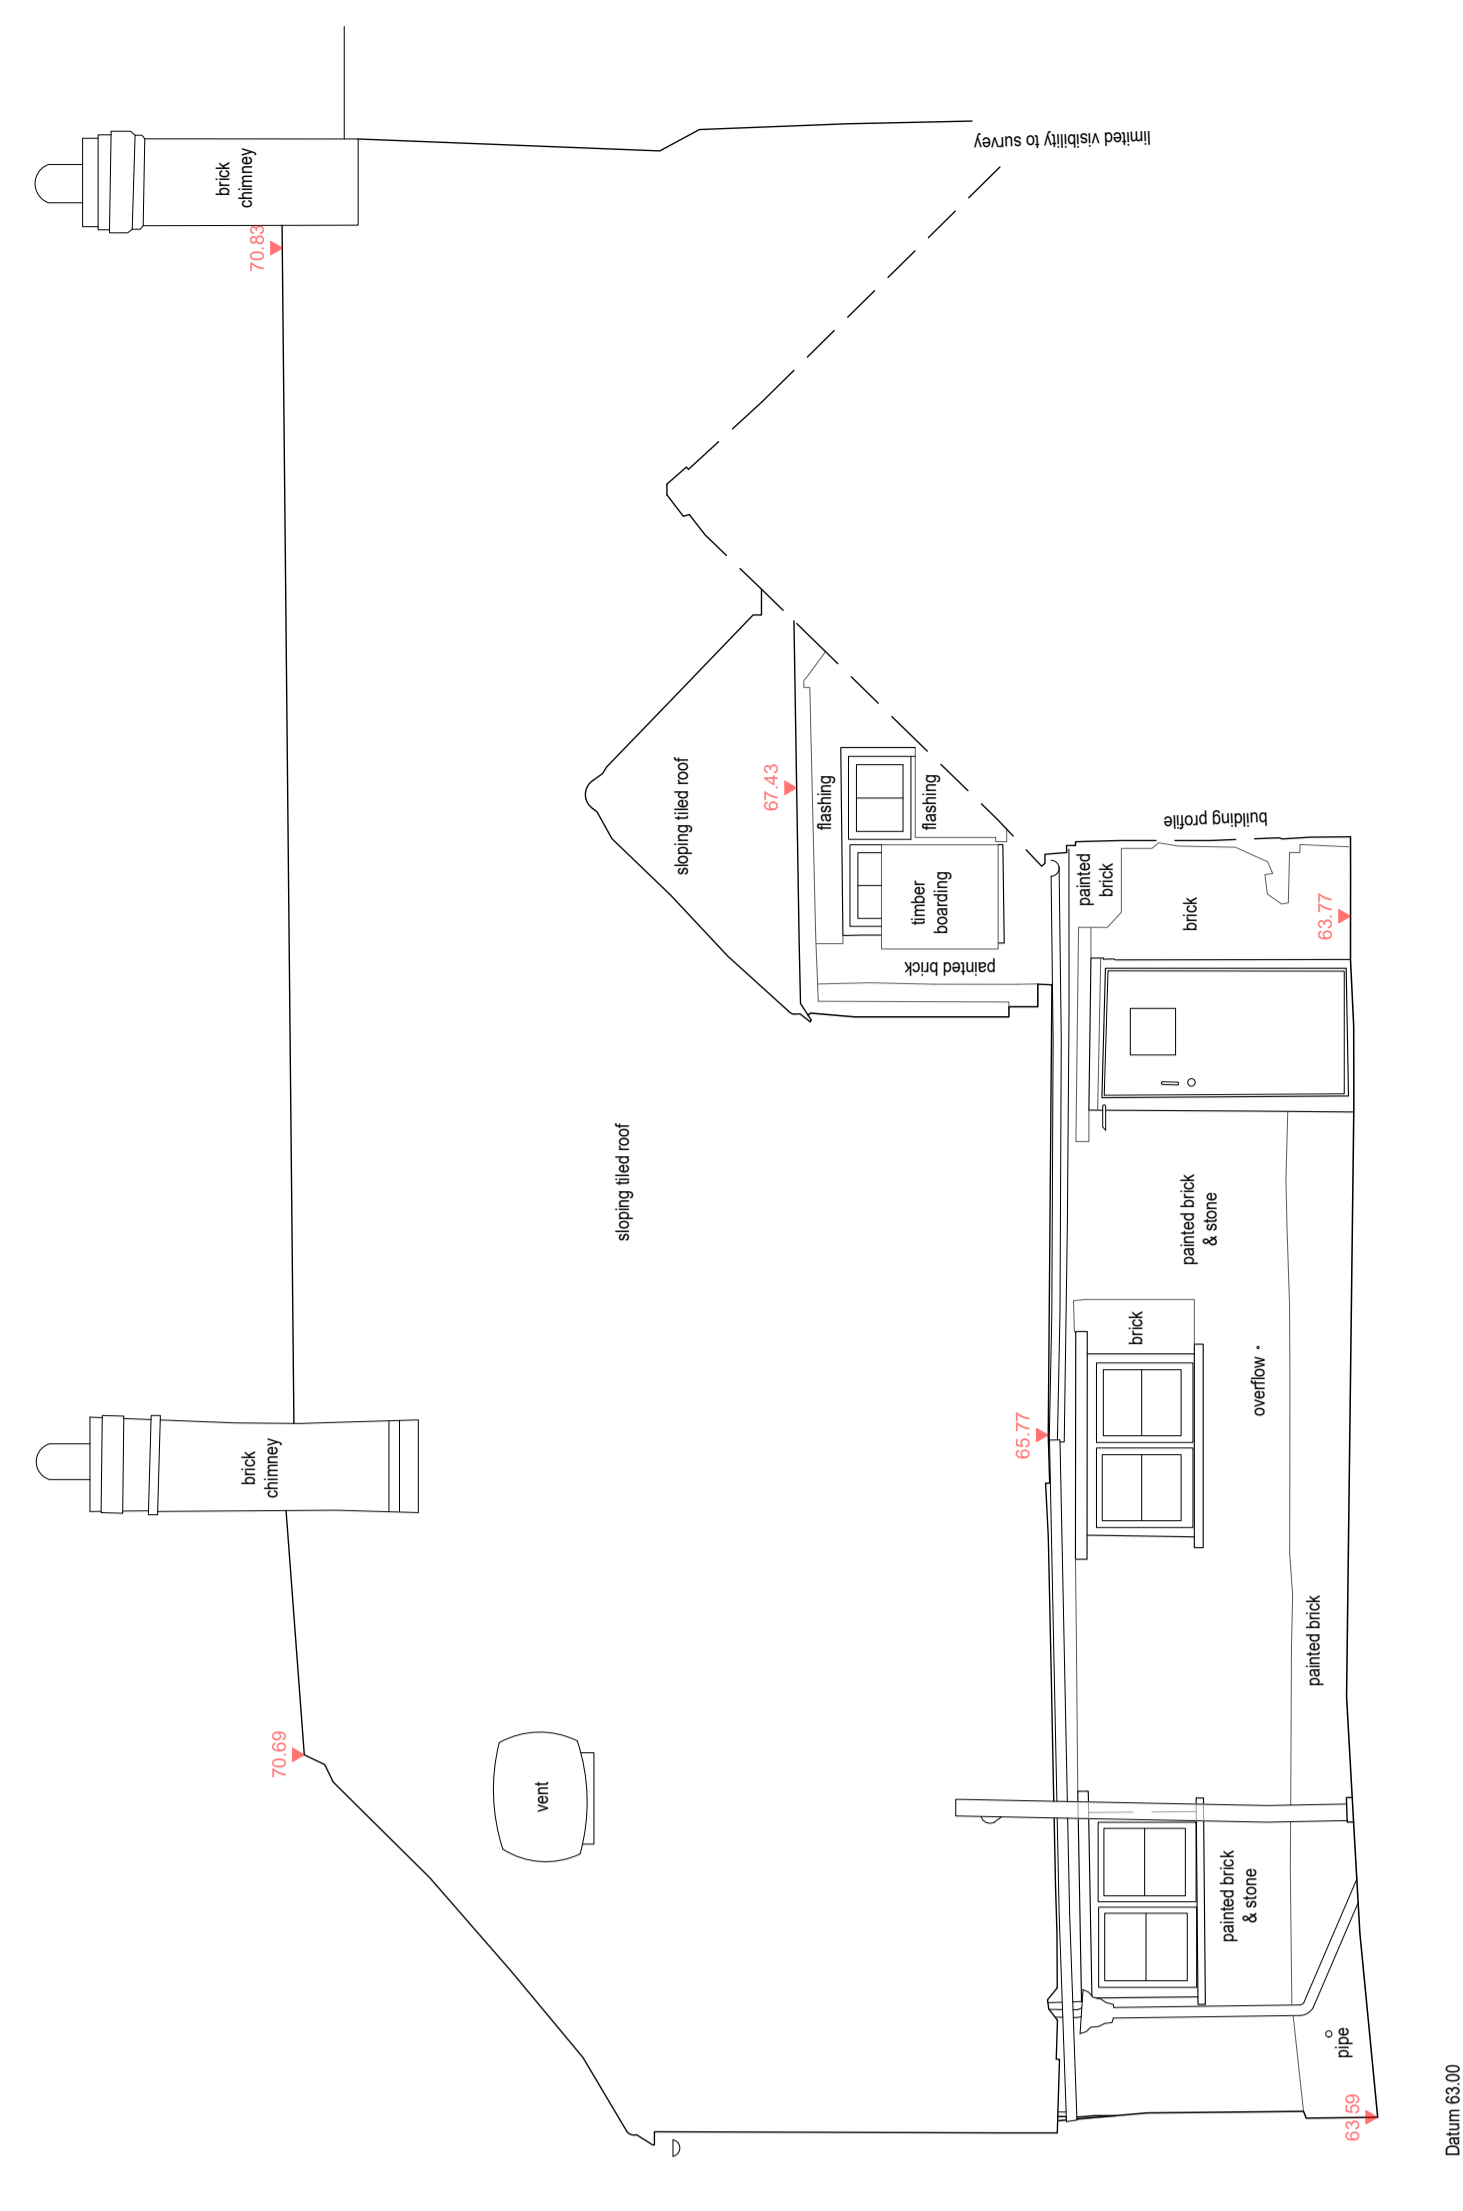


Elevation 3

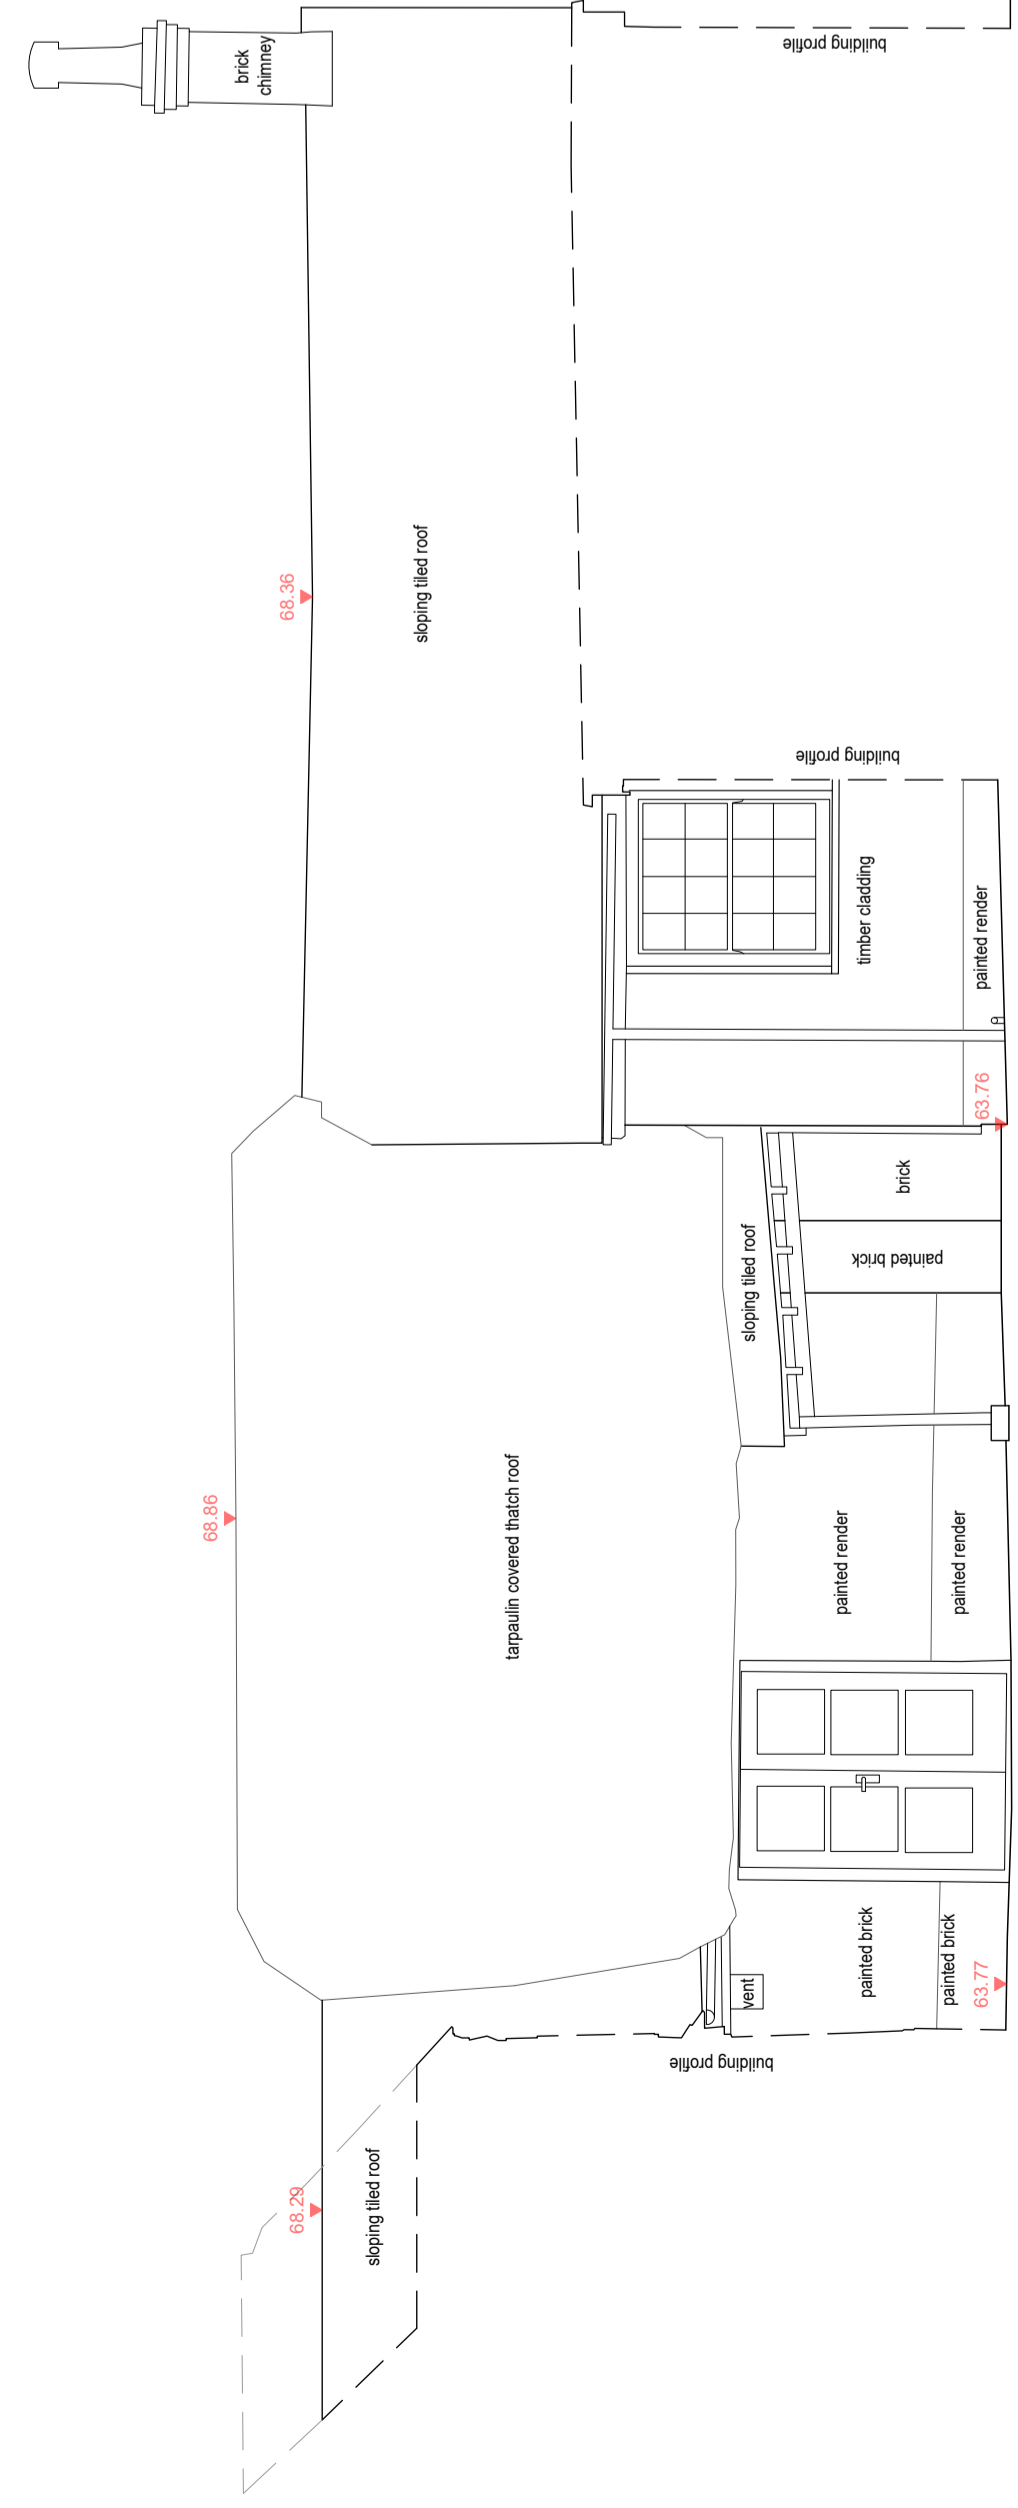


Elevation 4

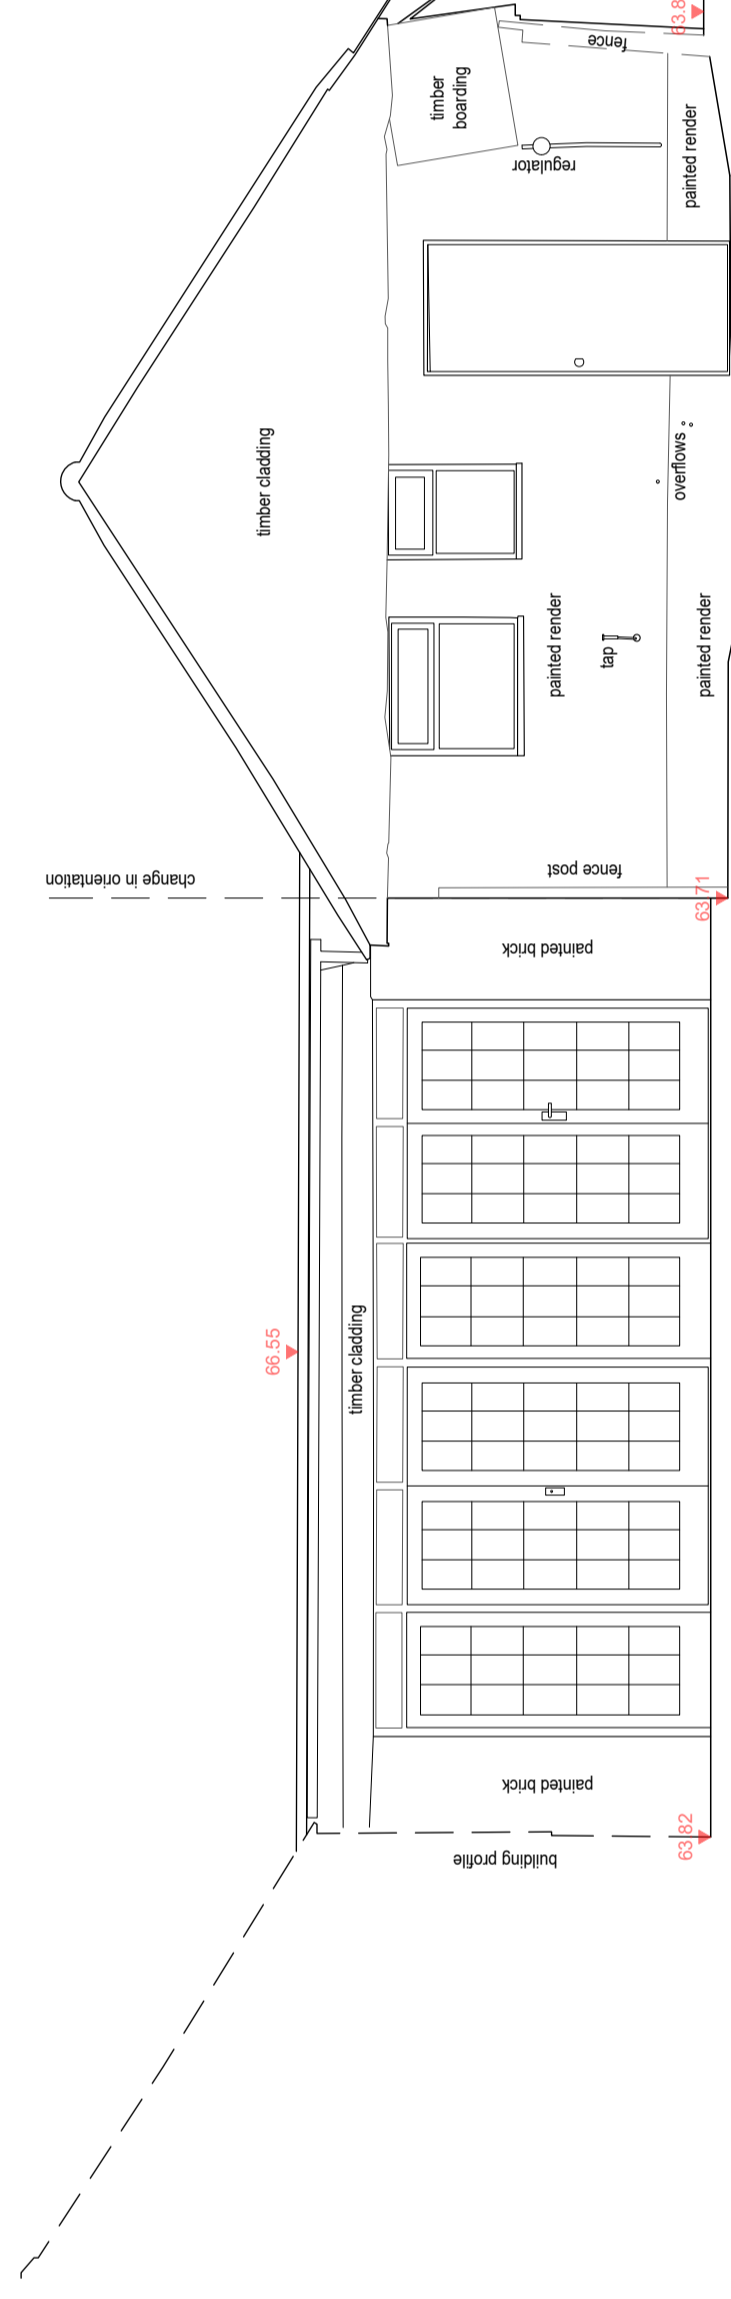


Elevation 5

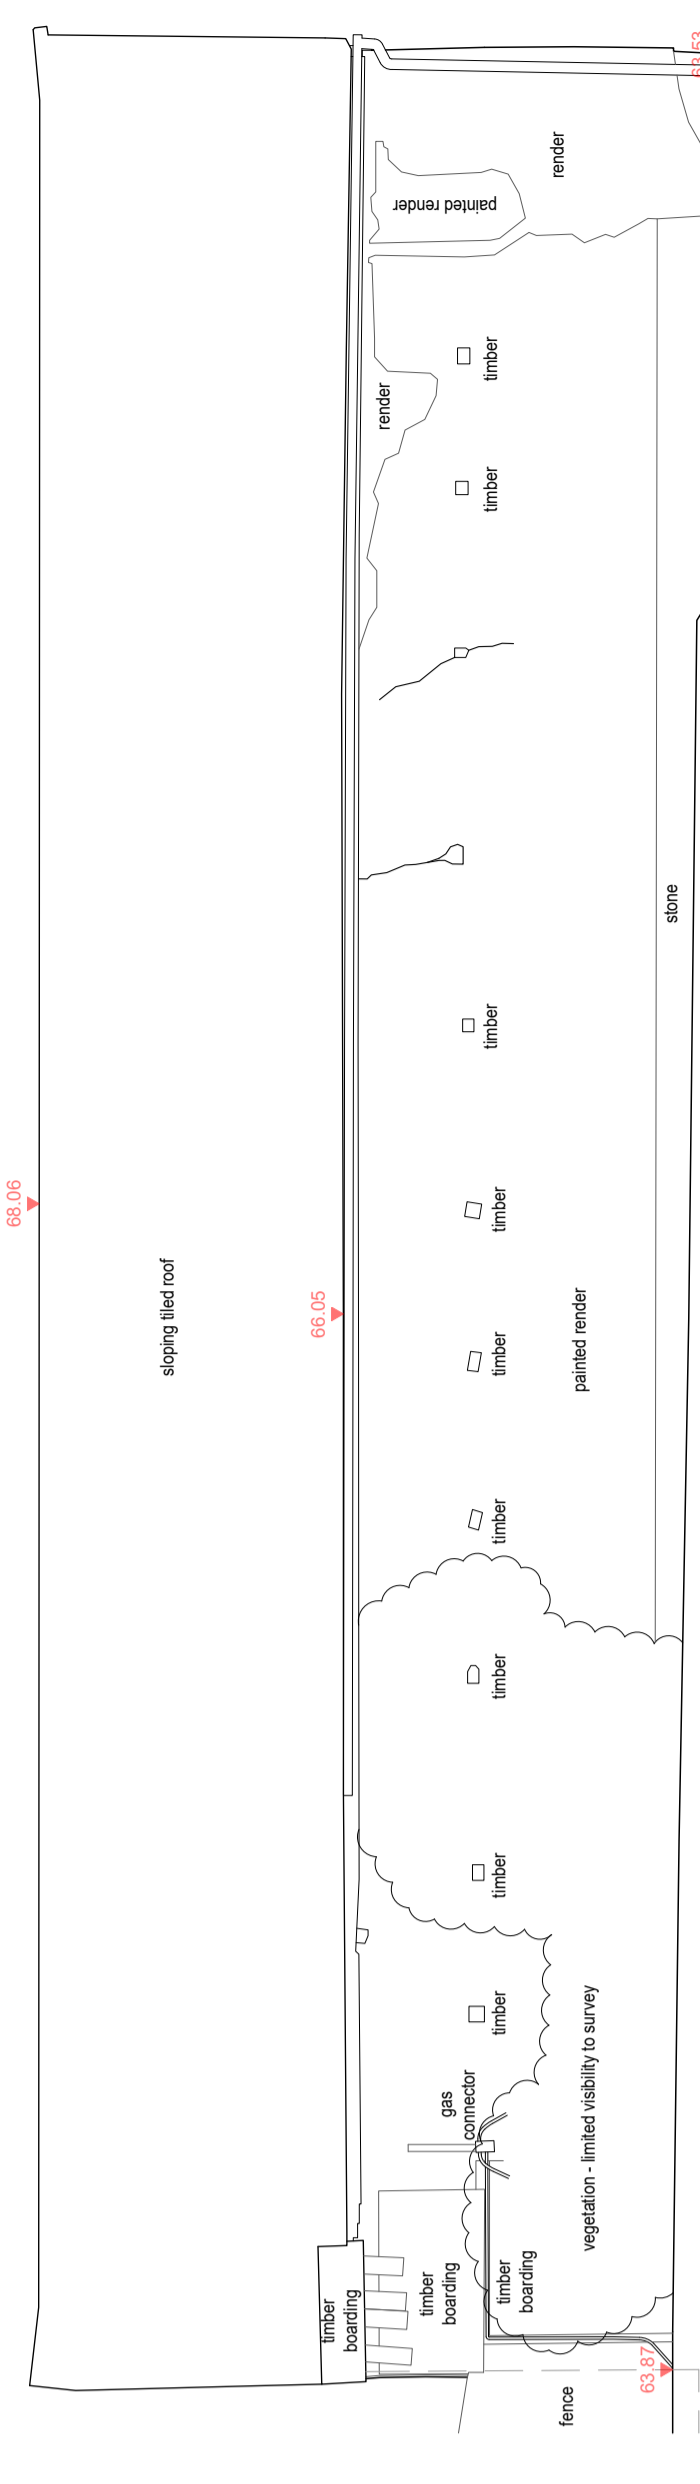


Elevation 6

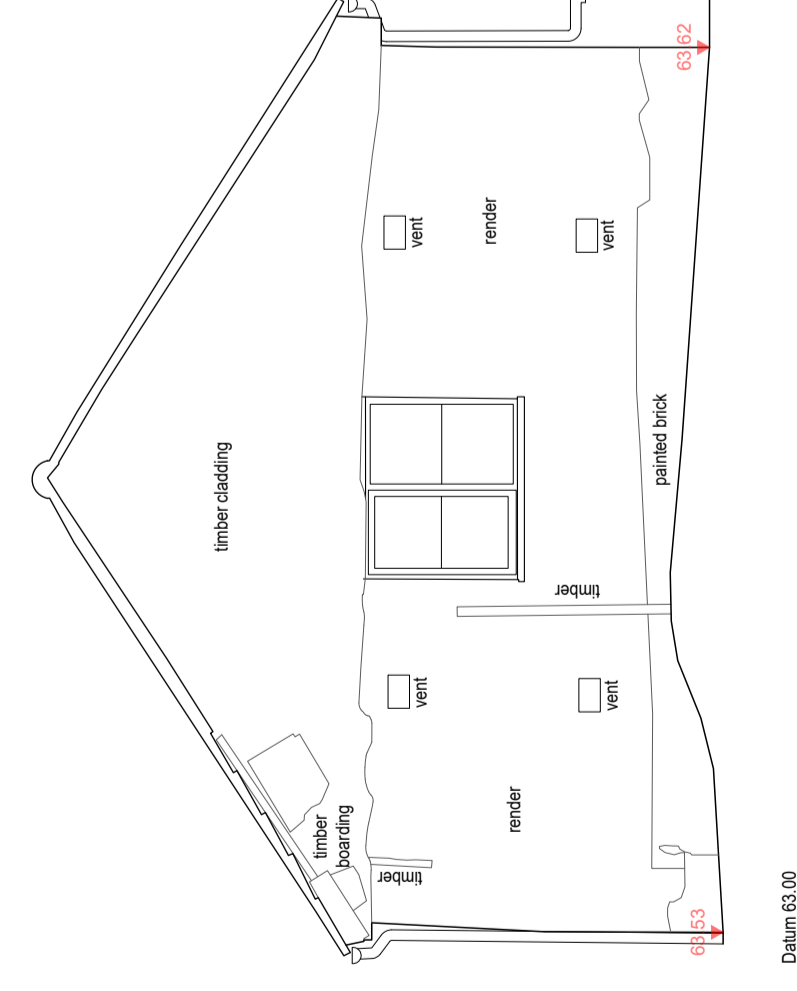



Elevation 7

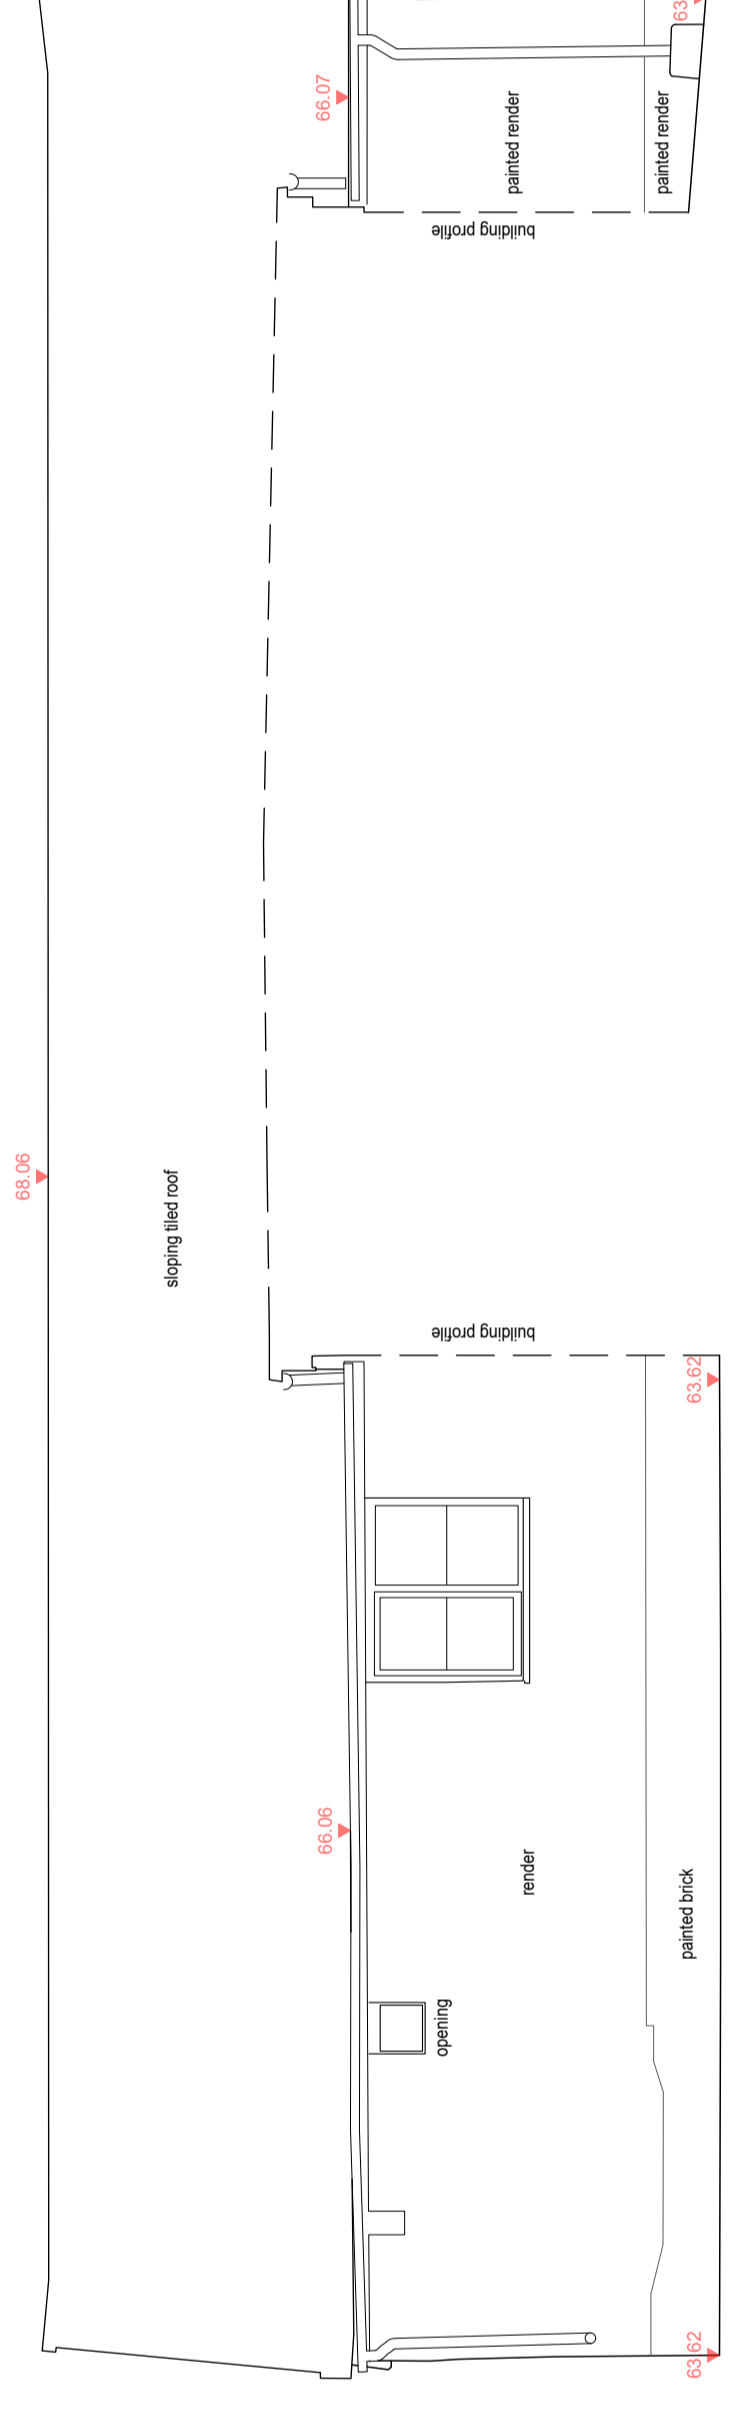

Elevation 8

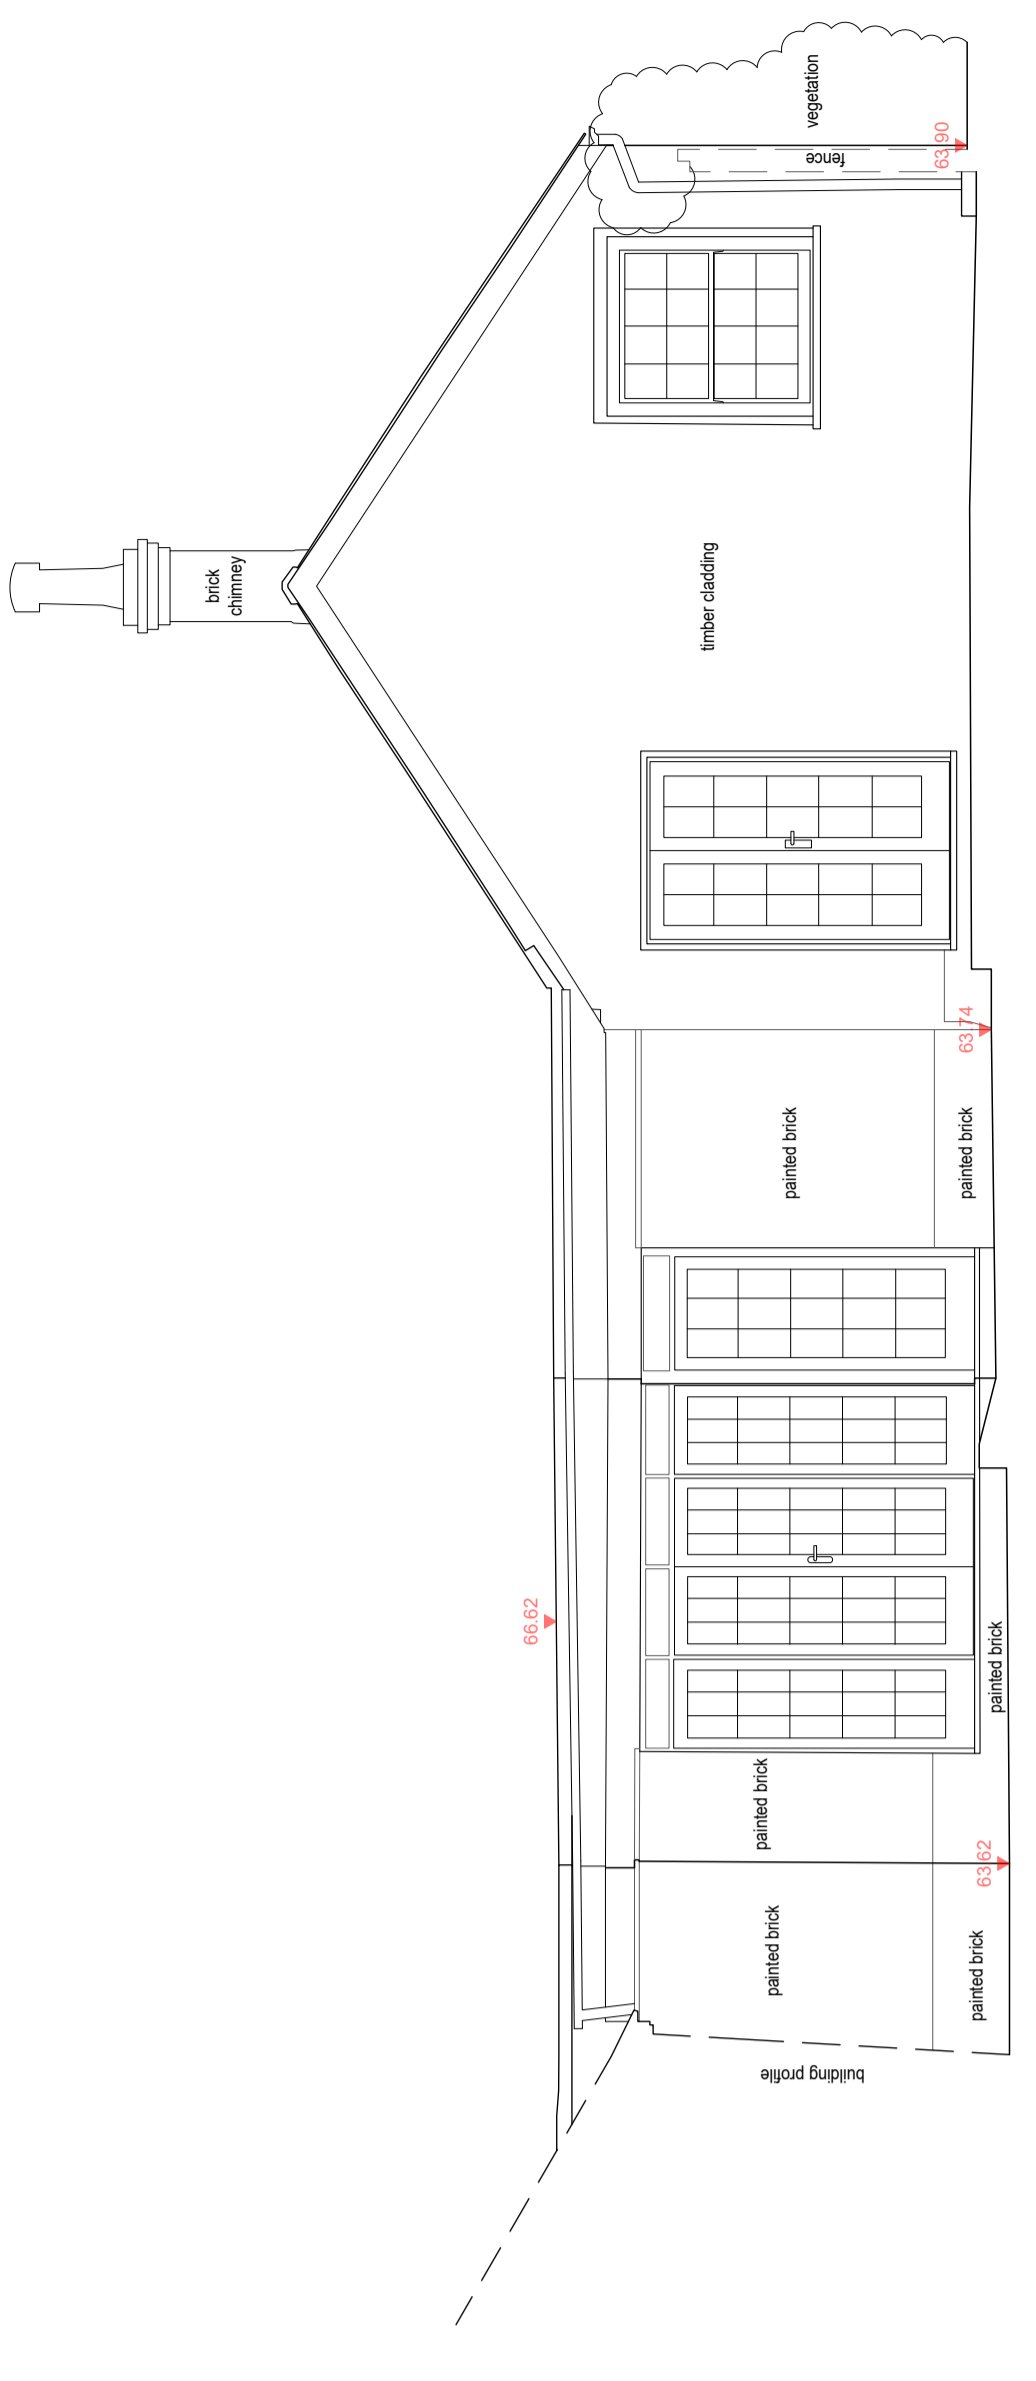

Elevation 9

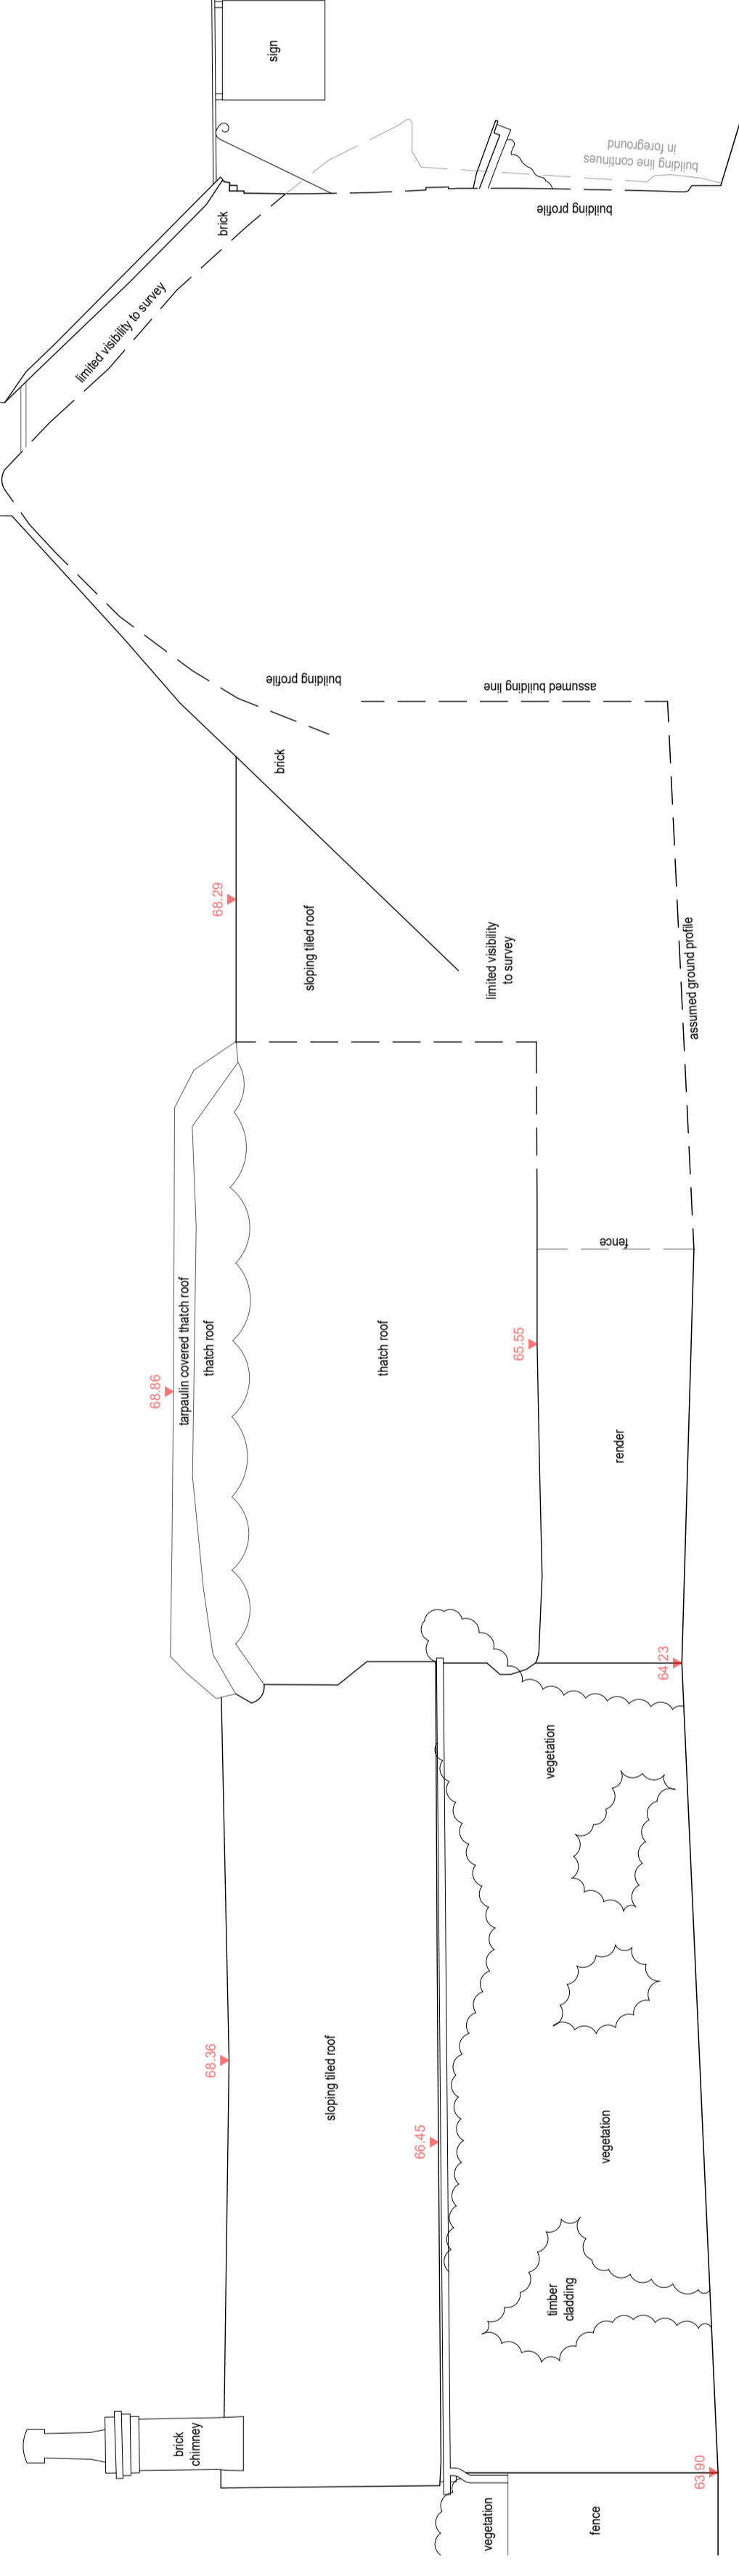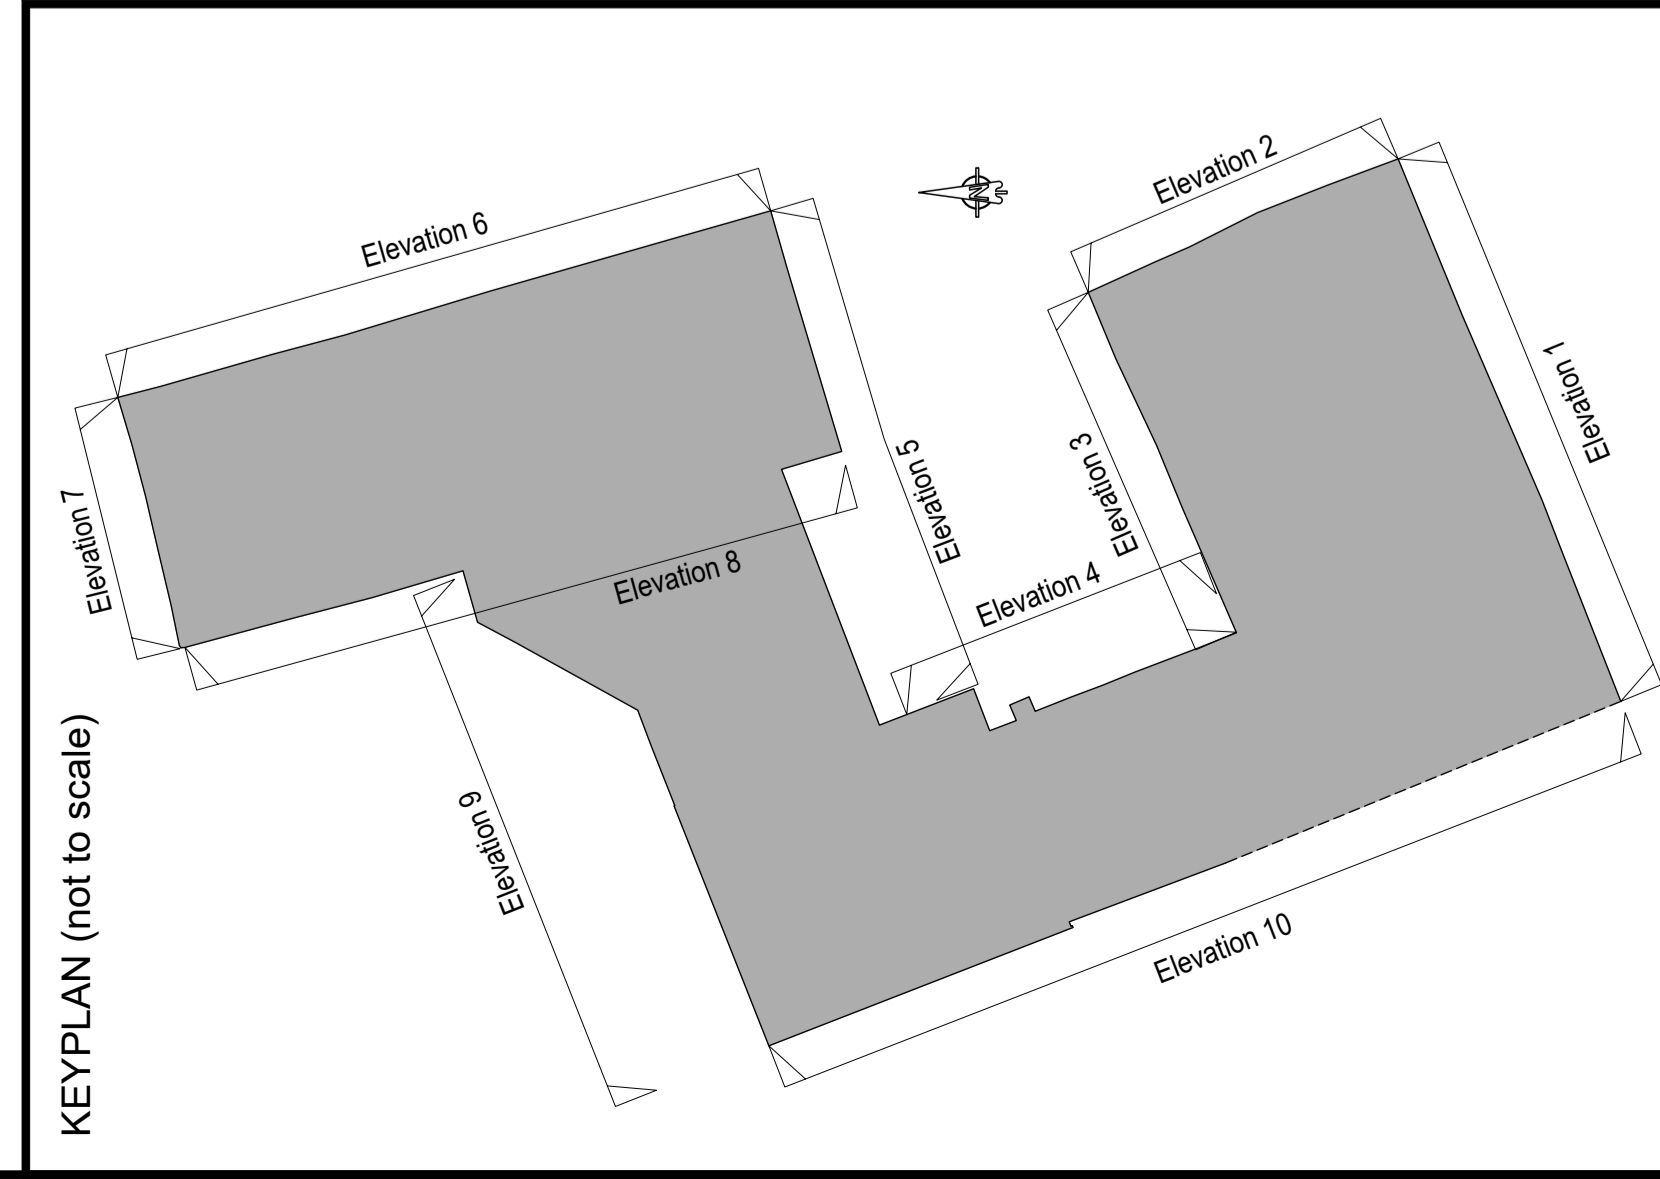

Elevation 10

NOTES
Levels are related to OS Datum determined from the National GPS Network using CGMATEL.

Geomatic Surveyors
steline
 Unit E, Woodside
 34 Painsam Drive
 Eastleigh
 SO50 4NU
 t: 023 5081 1081
 w: steline.co.uk

Client	MR & MRS ENGLISH
Contact	THE BLACK SMAN MONKTON HAMPSHIRE
Title	ELEVATIONS
Drawing Number	1210M200
Date	FEBRUARY 2023
Scale	1:50 (if A0)
Surveyor(s)	ST / JJ

