

Proposed Hedgerow

The following specification will be used to create a hedge that will be of maximum benefit to wildlife. The hedge will be based on the species mix, spacing, size and protection described below.

New Hedging

Species and ratio:

Hawthorn	<i>Crataegus monogyna</i>	20%	56 no.
Blackthorn	<i>Prunus spinosa</i>	20%	56 no.
Hazel	<i>Corylus avellana</i>	15%	42 no.
Elder	<i>Sambucus nigra</i>	15%	42 no.
Grey Willow	<i>Salix cinerea</i>	10%	28 no.
Wayfaring Tree	<i>Viburnum lantana</i>	8%	22 no.
Holly	<i>Ilex aquifolium</i>	7%	20 no.
Goat Willow	<i>Salix capraea</i>	5%	14 no.

Size: All deciduous plants to be 45-60cm bare root.

Protection: All plants will be protected by 60cm spiral guards and supported by 90cm bamboo canes.

Spacing: Planting will be in two staggered rows, 350mm between plants and 450mm between rows, providing 5 plants/m.


Additional climbers/shrubs are to be included at a ratio of 1 plant per 10 metres.

Species:
 Dog rose *Rosa canina*
 Jasmine *Jasminum officinale*
 Blackberries and raspberries *Rubus spp.*
 Dwarf honeysuckle *Lonicera xylosteum*
 Common honeysuckle *Lonicera periclymenum*

Planting and Maintenance

All planting shall be maintained for a period of 5 years. During this time, any shrubs that are removed, die or are seriously retarded shall be replaced during the next planting season with others of similar sizes and species unless the Local Planning Authority gives written consent to any variation. If any plants fail more than once they shall continue to be replaced on an annual basis until the end of the 5-year maintenance period.

All planting to be undertaken in the next planting season, any losses within the first five years are to be replaced with new as per the specification in the next available planting season.

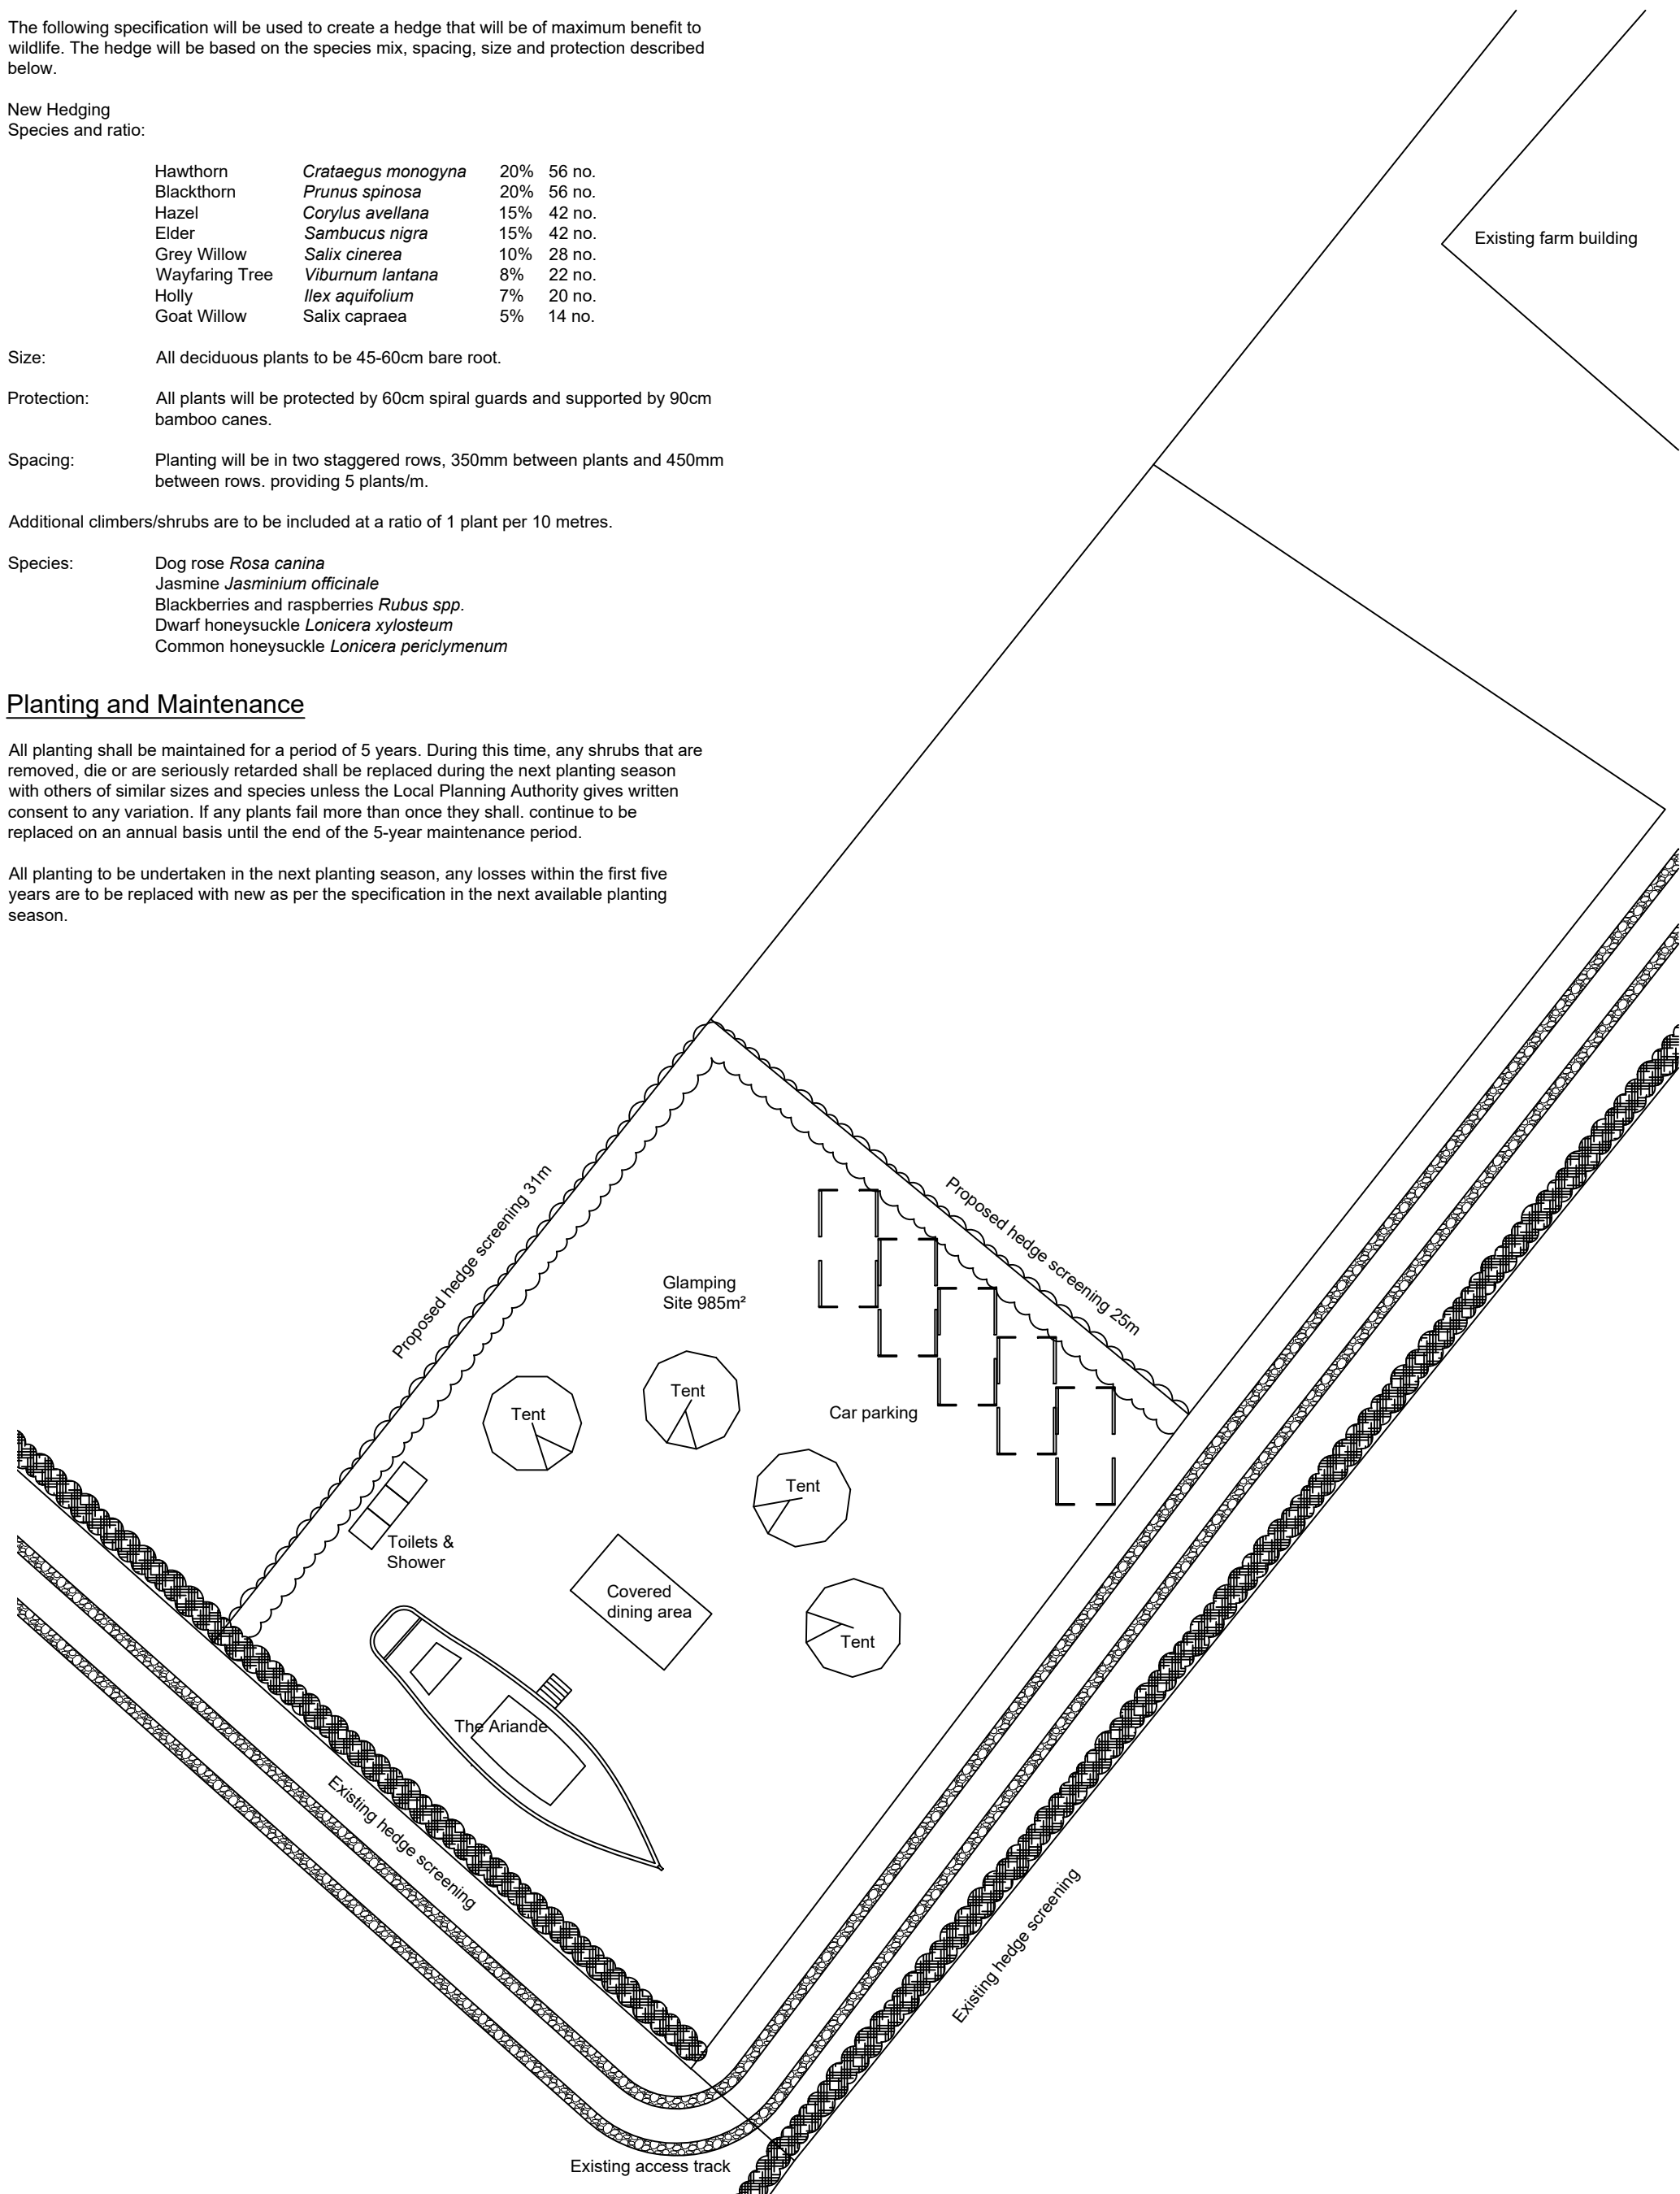

NUMBER - REV - CLIENT - PROJECT

04300-00 - A - Dagan James - Manor Farm

TITLE
Block Plan

DATE
15.05.24

SHEET
03

SCALE
1:250

DRN BY
AW

CHK BY
AW

PAPER SIZE

A3

BOURNE VALLEY ASSOCIATES

ANDOVER LANE FARM

FABERSTOWN

ANDOVER

HAMPSHIRE

SP11 9PE

Tel: 01264 850159

Email: info@bournevalley.co.uk



Rev No.	Revision Note.	Date	Drawn	Checked