

Key

- Existing mature trees and hedges
- New proposed trees
- New hedging
- Gapped up existing hedging
- Security fencing
- PV module block
- Internal access track
- PV invertors
- Biodiversity area
- Proposed off-site Skylark mitigation area
- Customer cabin
- DNO
- Store room

Project
Wherwell Solar

Drawing number
TRP1096_11


Drawing title
Landscape and ecology mitigations and enhancements plan

Date
July 2023

Scale
Not to scale

Size
A4

Client
Wherwell Solar Ltd

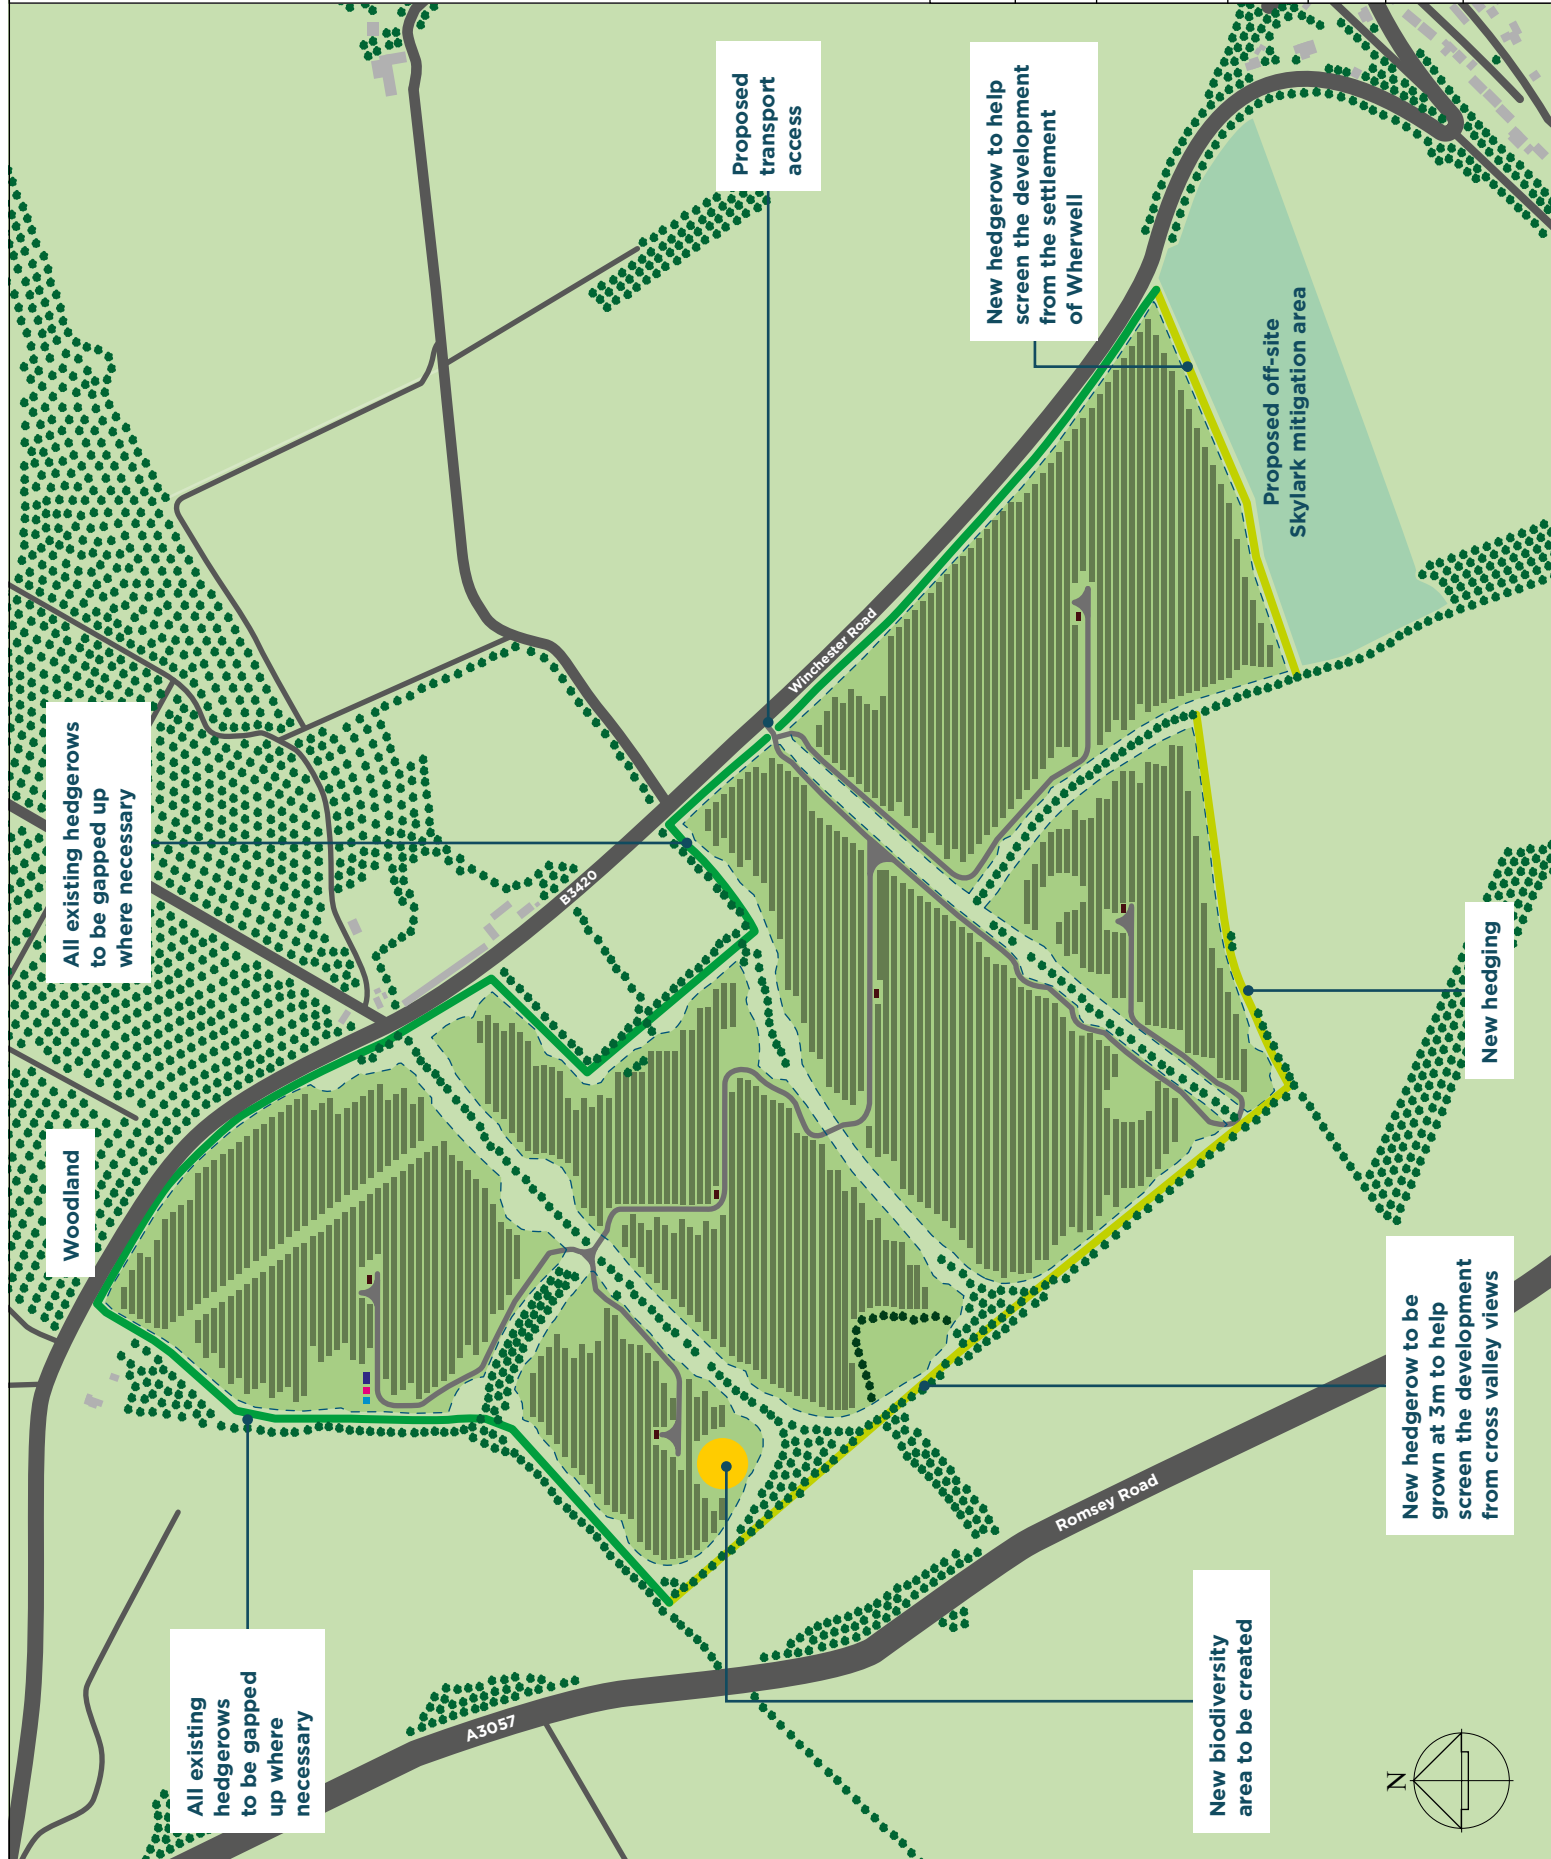

All existing hedgerows to be gapped up where necessary

Woodland

All existing hedgerows to be gapped up where necessary

Proposed transport access

New hedgerow to help screen the development from the settlement of Wherwell

Proposed off-site Skylark mitigation area

New hedging

New hedgerow to be grown at 3m to help screen the development from cross valley views

New biodiversity area to be created

