
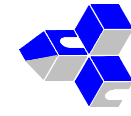


Approved layout plan under 16/00979/FULLN

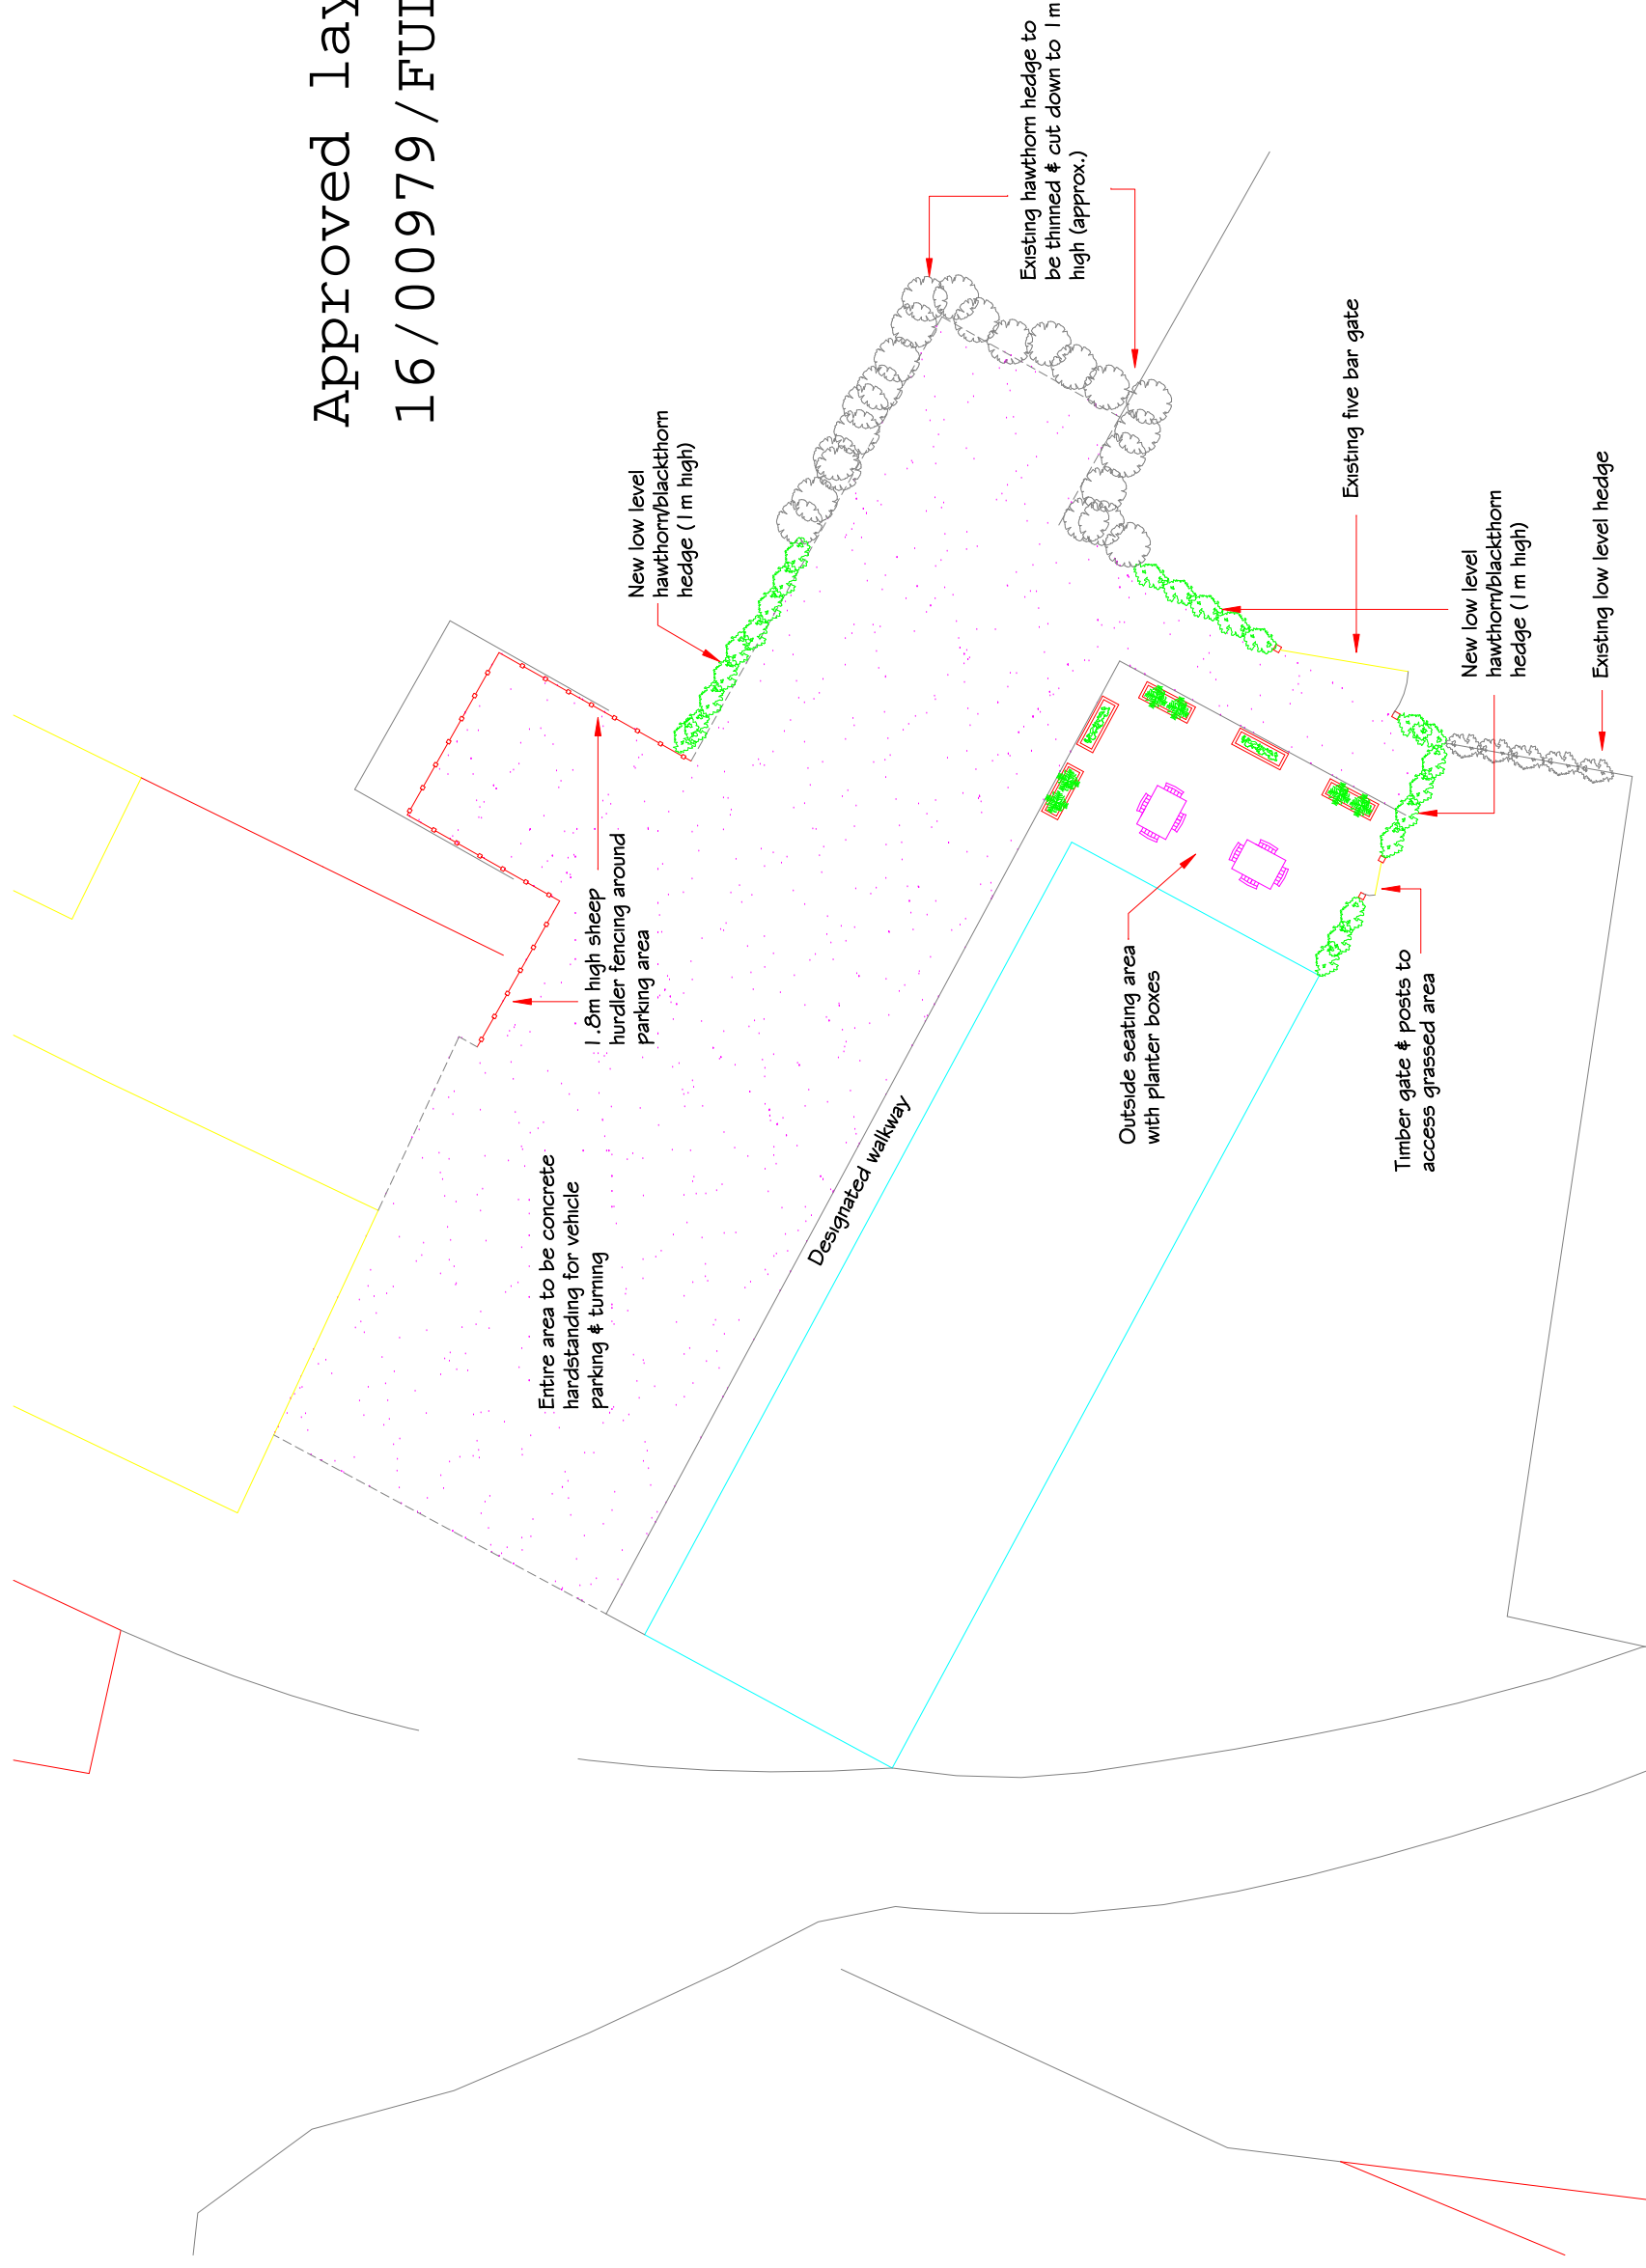

Leslie Timmons BSc (Hons) MRICS
Chartered Building Surveyor

Office 3, Pelican House, 83 New Street, Andover - 01264 369824

Client

James Waters
Green Lane Farm
Green Drive, Upper Enham
SP11 6JB

Project

Conversion of a stable to
a therapy centre with
welfare facilities

Drawing title

Landscape details

Scale

1:200

Drawn

LJT

Drawing No.

2806-04

Date

Dec 2016

Revision

This drawing is the copyright of Leslie Timmons and must not be reproduced or used without permission. Figured dimensions to be taken in preference to scaled dimensions and site dimensions must be checked before work is commenced.