


SITE ACCESS

1:500

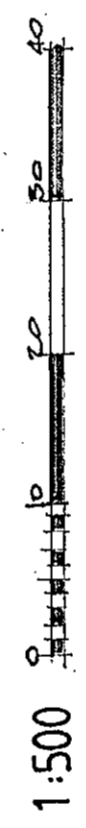

NOTES:
All dimensions must be checked on site and not scaled from this drawing.

A	Date	Revisions

© copyright

Client
MRS M. NEWBURY

Job Title
THE PADDOCK
UPTON LANE
NURSING
SOUTHAMPTON
HANTS SO16 0XY

Drawing Title
SITE ACCESS PLAN

Scale 1:500

Date JUN 2019 Drawn by KS

Draw. No. 18/UPTON /04
Rev. A