




NOTES:

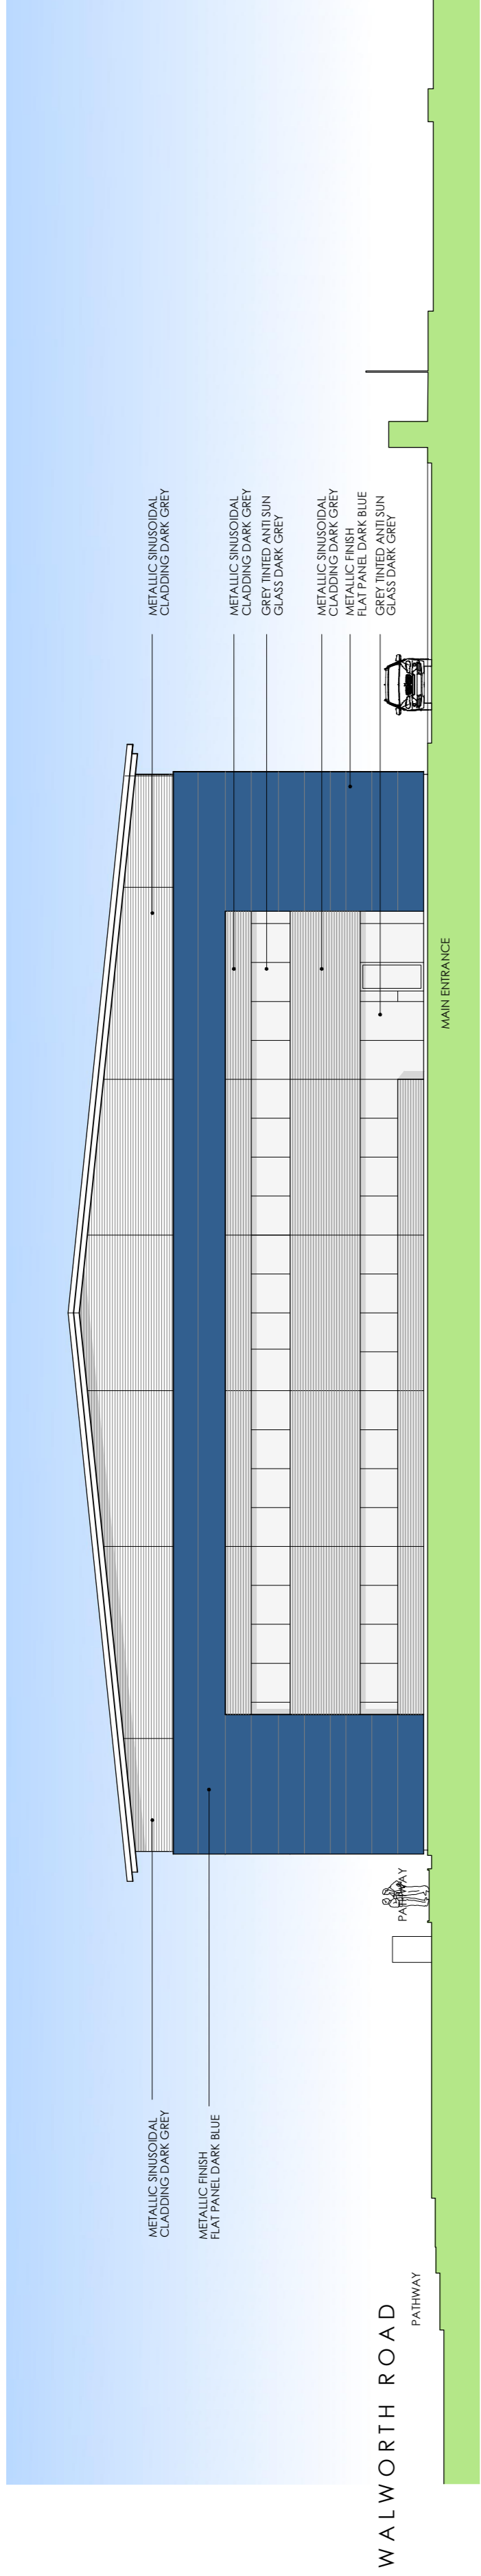


UNIT 35A - FRONT ELEVATION

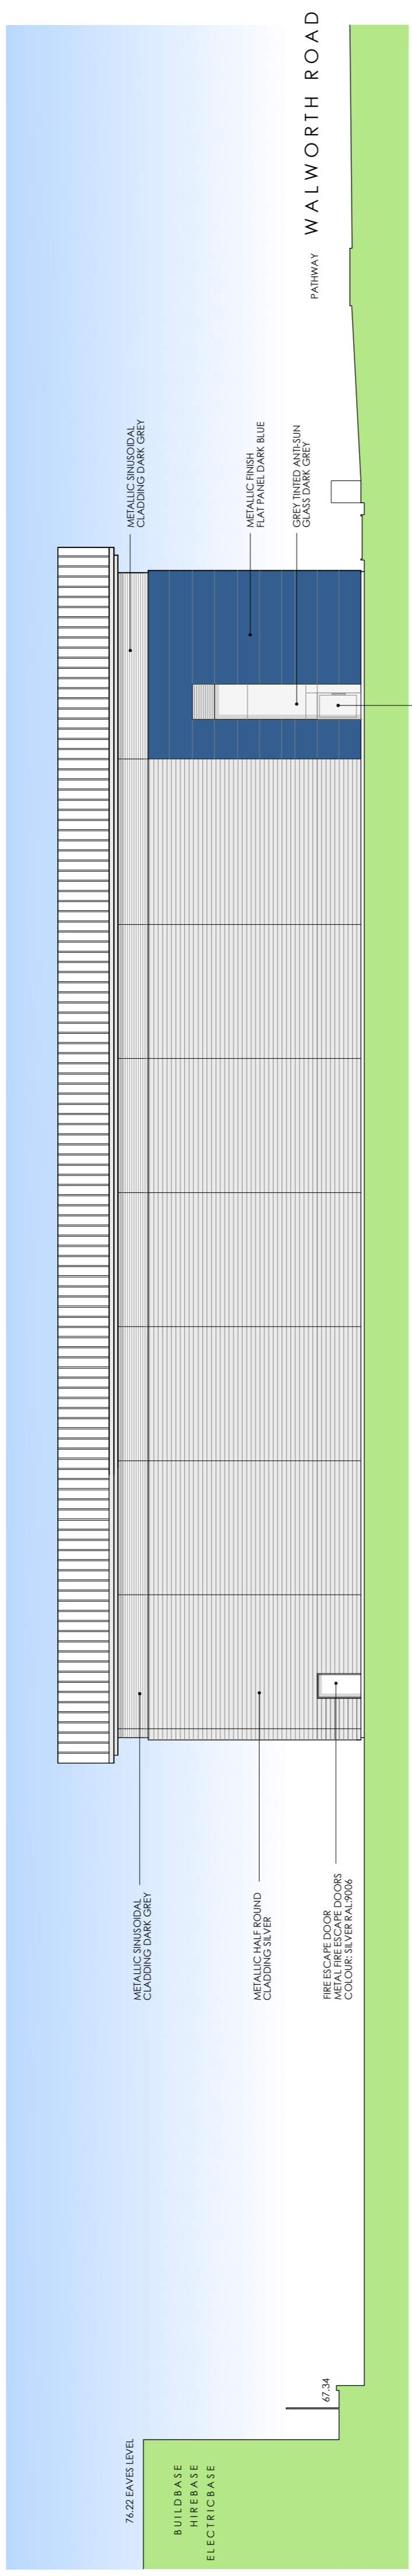

UNIT 35A - SIDE ELEVATION

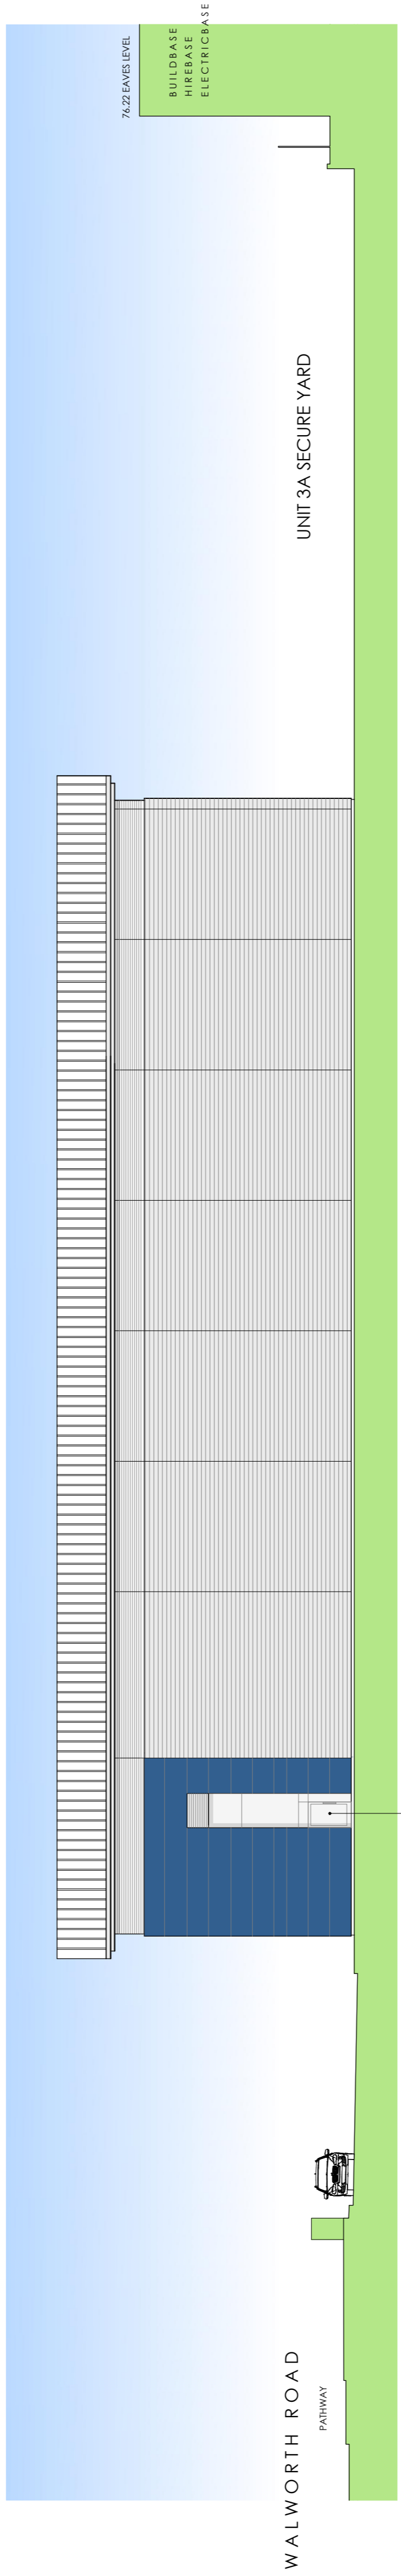

UNIT 35A - SIDE ELEVATION

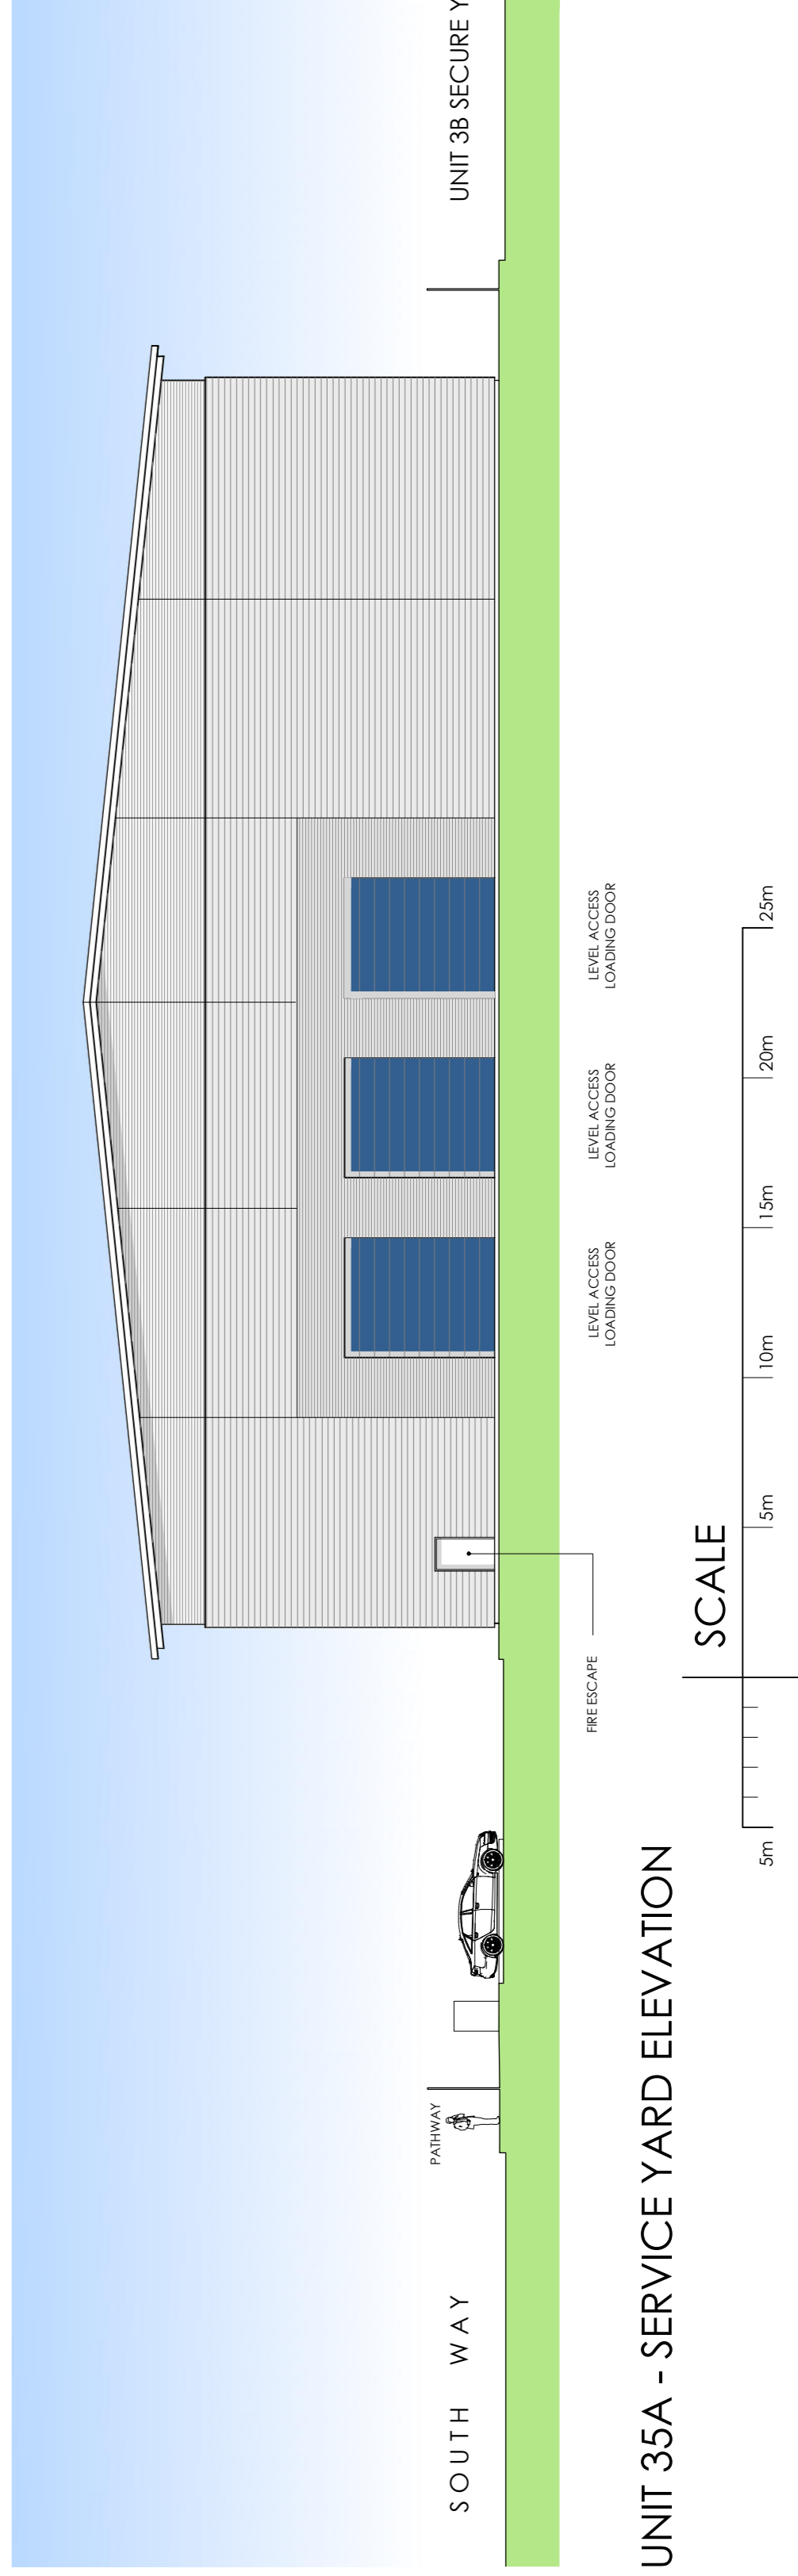

UNIT 35A - SERVICE YARD ELEVATION

PLANNING DRAWING

CLIENT:	KIER PROPERTY LTD.
PROJECT:	PROPOSED TWO UNIT SPECULATIVE DEVELOPMENT
SITE:	PLOT 35, WALWORTH ROAD, WALWORTH BUSINESS PARK
CONTENT:	UNIT 35A PROPOSED ELEVATIONS
DATE:	MAY 2018
SCALE:	1:200 @ A1
ALL DIMENSIONS TO BE CHECKED ON SITE	
ARCHITECT:	GARRETT MCKEE ARCHITECTS
RILEY HOUSE RILEY ROAD BUCKINGHAMSHIRE T. 01428 907000 www.garrettmckee.co.uk	
FIGURE:	2369 - PL112
REVISION:	A