


SECTION A

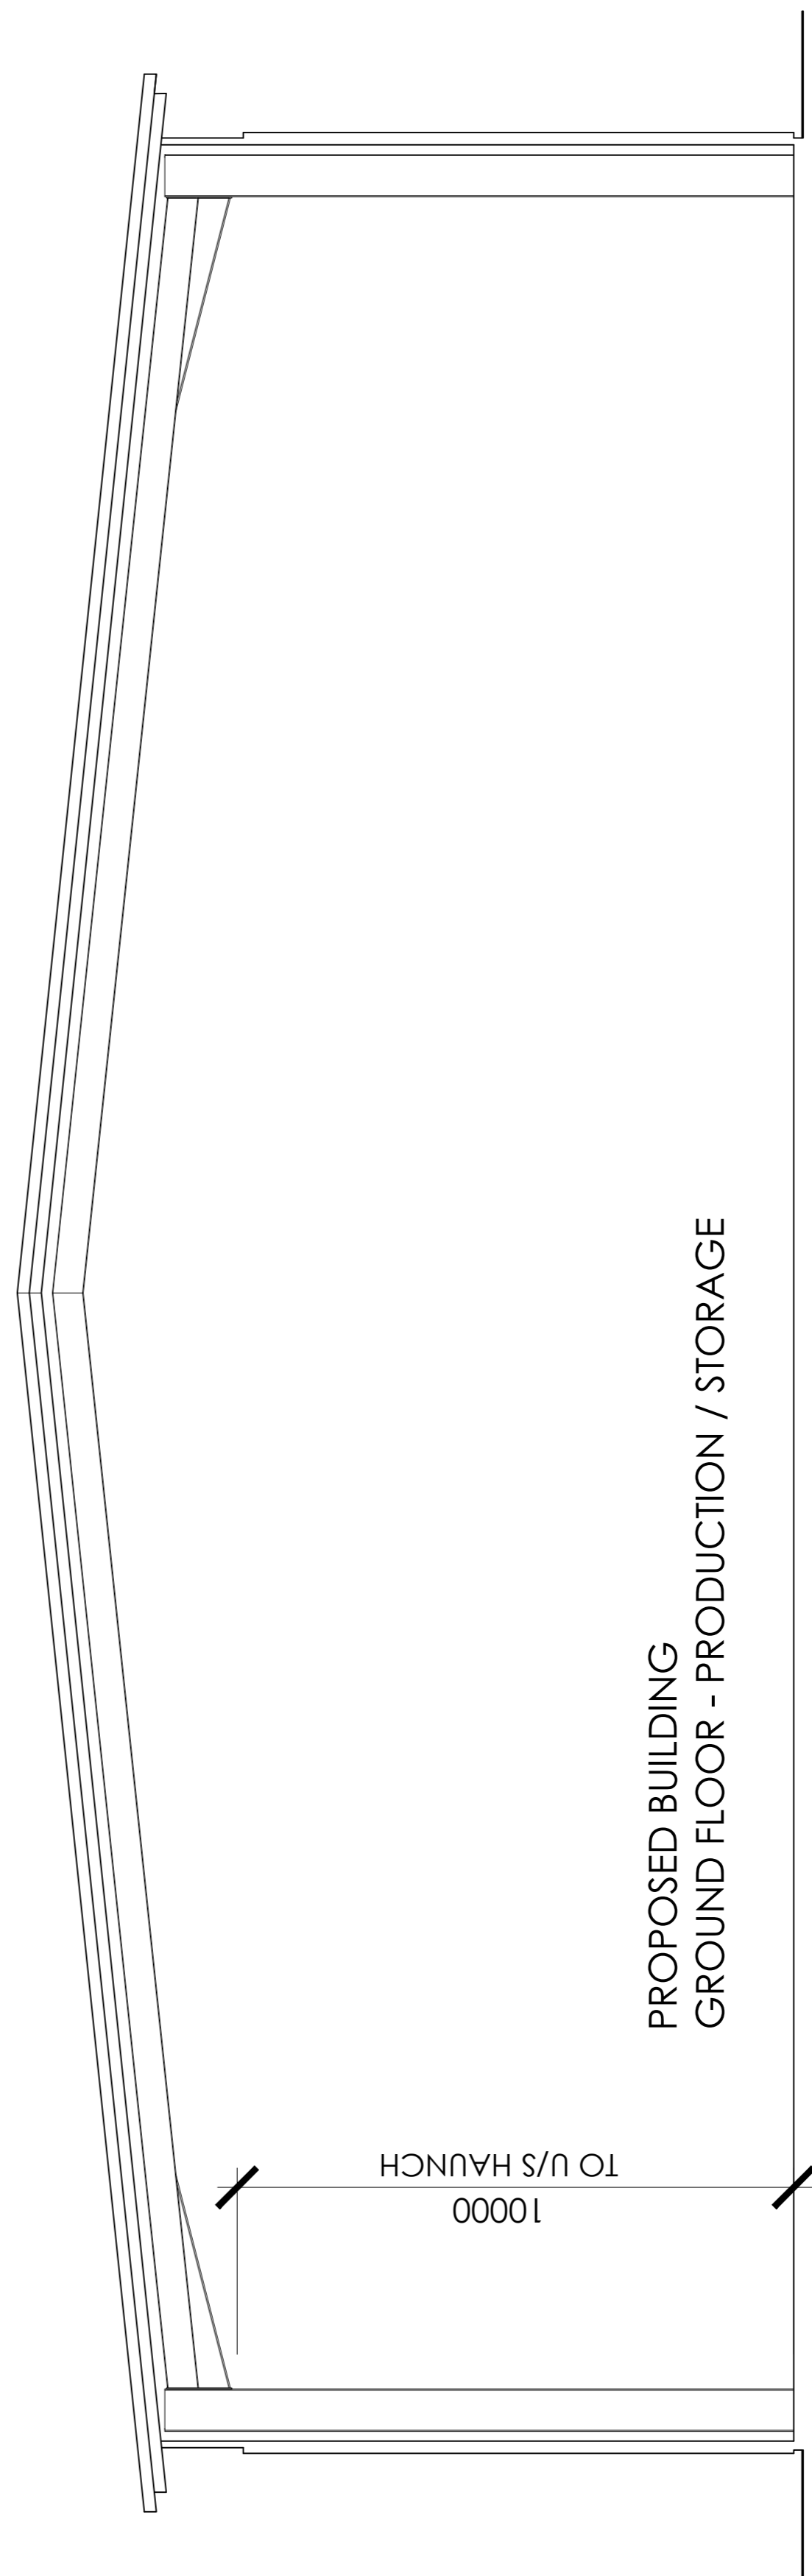

SECTION B

PLANNING DRAWING

client:	KIER PROPERTY LTD.
project:	PROPOSED TWO UNIT SPECULATIVE DEVELOPMENT
site:	PLOT 35, WALWORTH ROAD WALWORTH BUSINESS PARK
comment:	UNIT 35A PROPOSED SECTIONS A & B
date:	MAY 2018
scale:	1:100 @ A1
ALL DIMENSIONS TO BE CHECKED ON SITE	
GARRETT MCKEE ARCHITECTS	
RILEY HOUSE RILEY ROAD BUCKINGHAMSHIRE T. 01628 907000 www.garrettmckee.co.uk	
drawing:	2369 - PL113
revision:	