




NOTES:

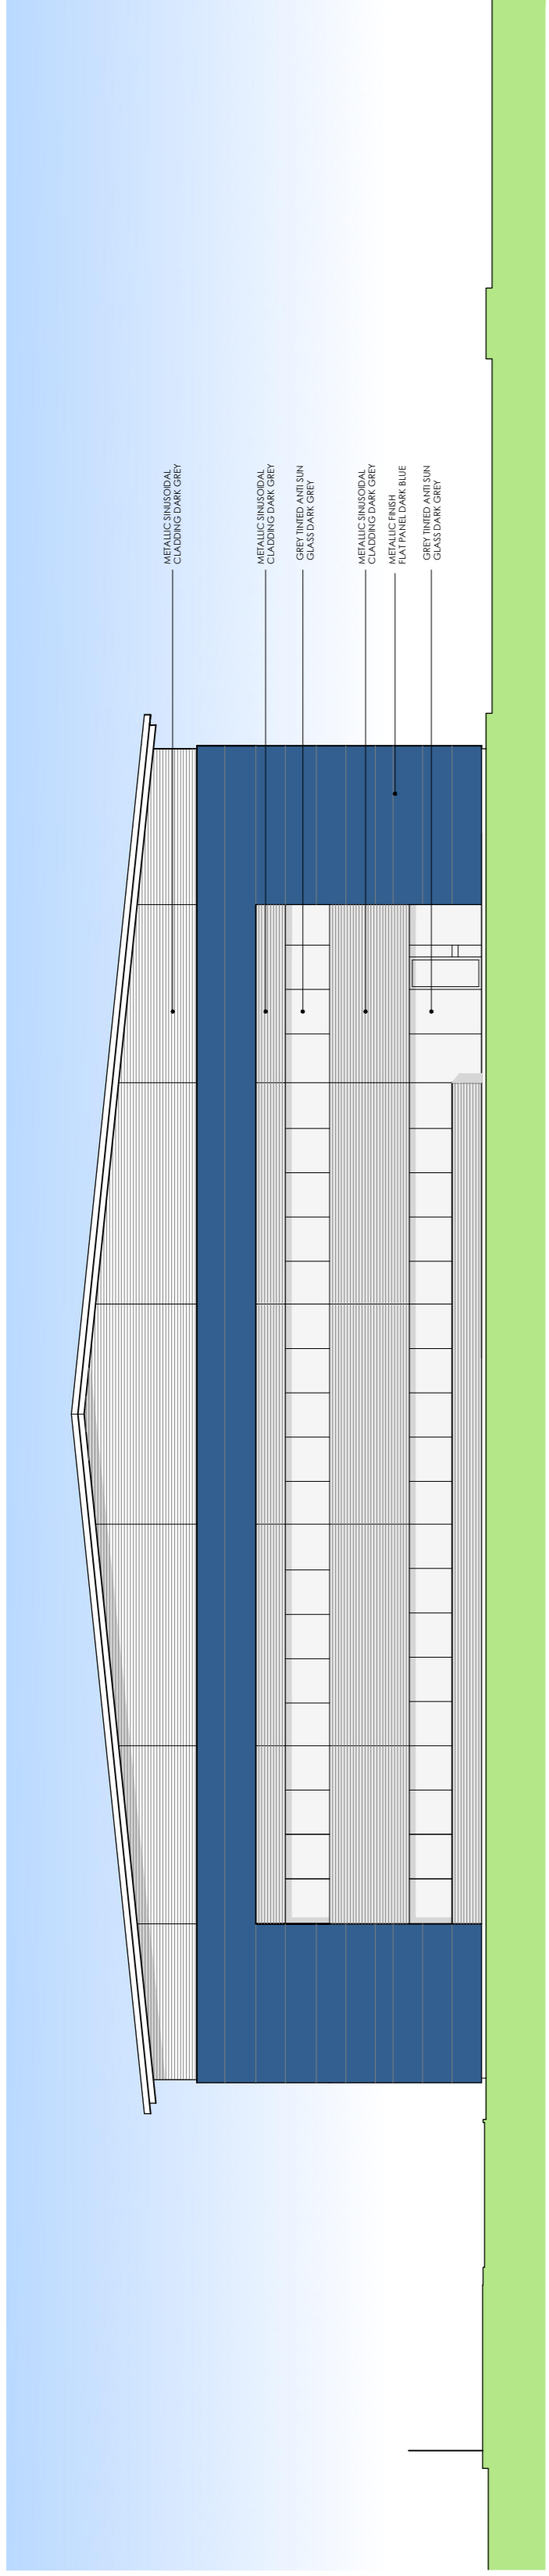


UNIT 35B - FRONT ELEVATION

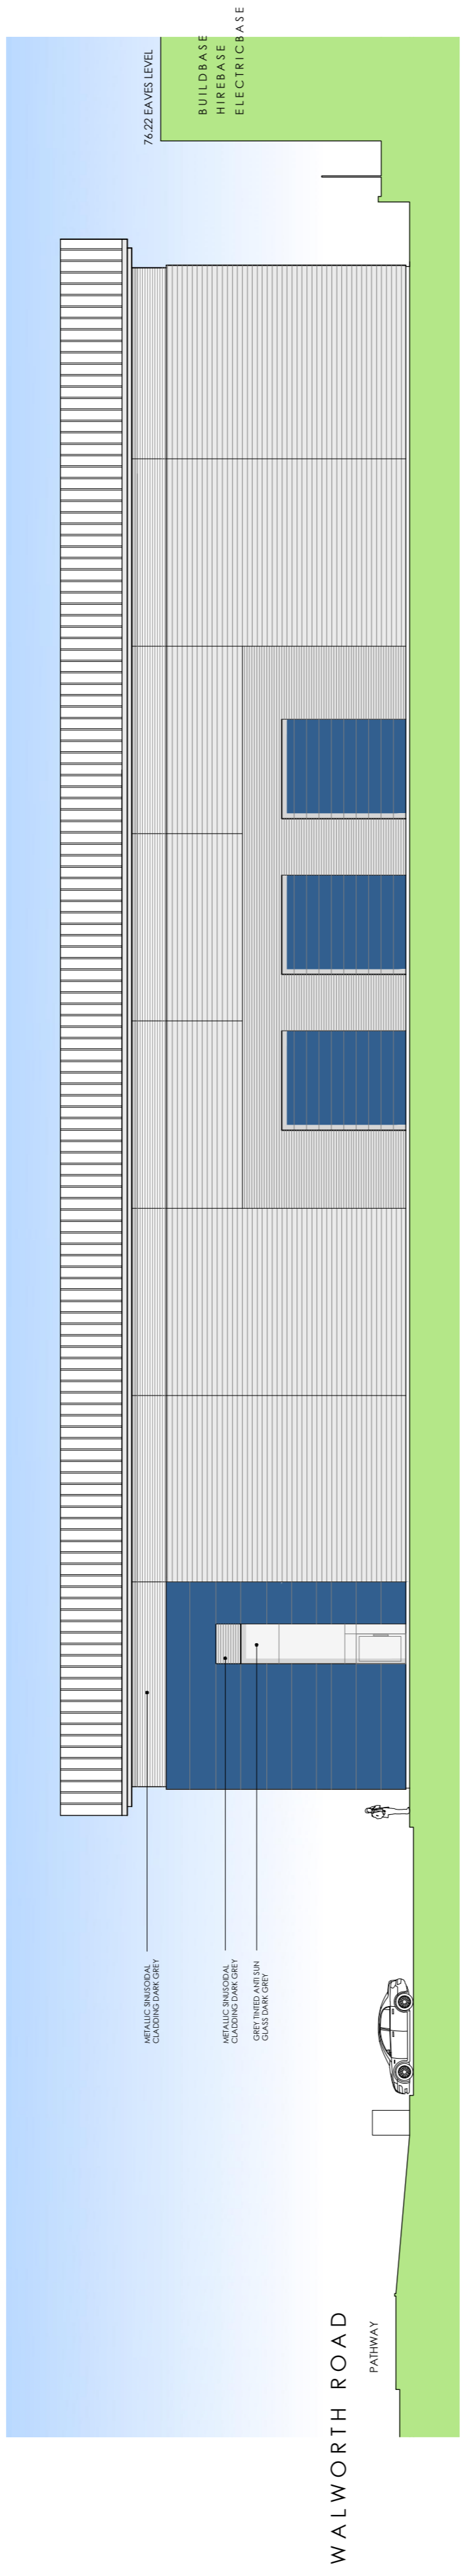


UNIT 35B - SERVICE YARD ELEVATION

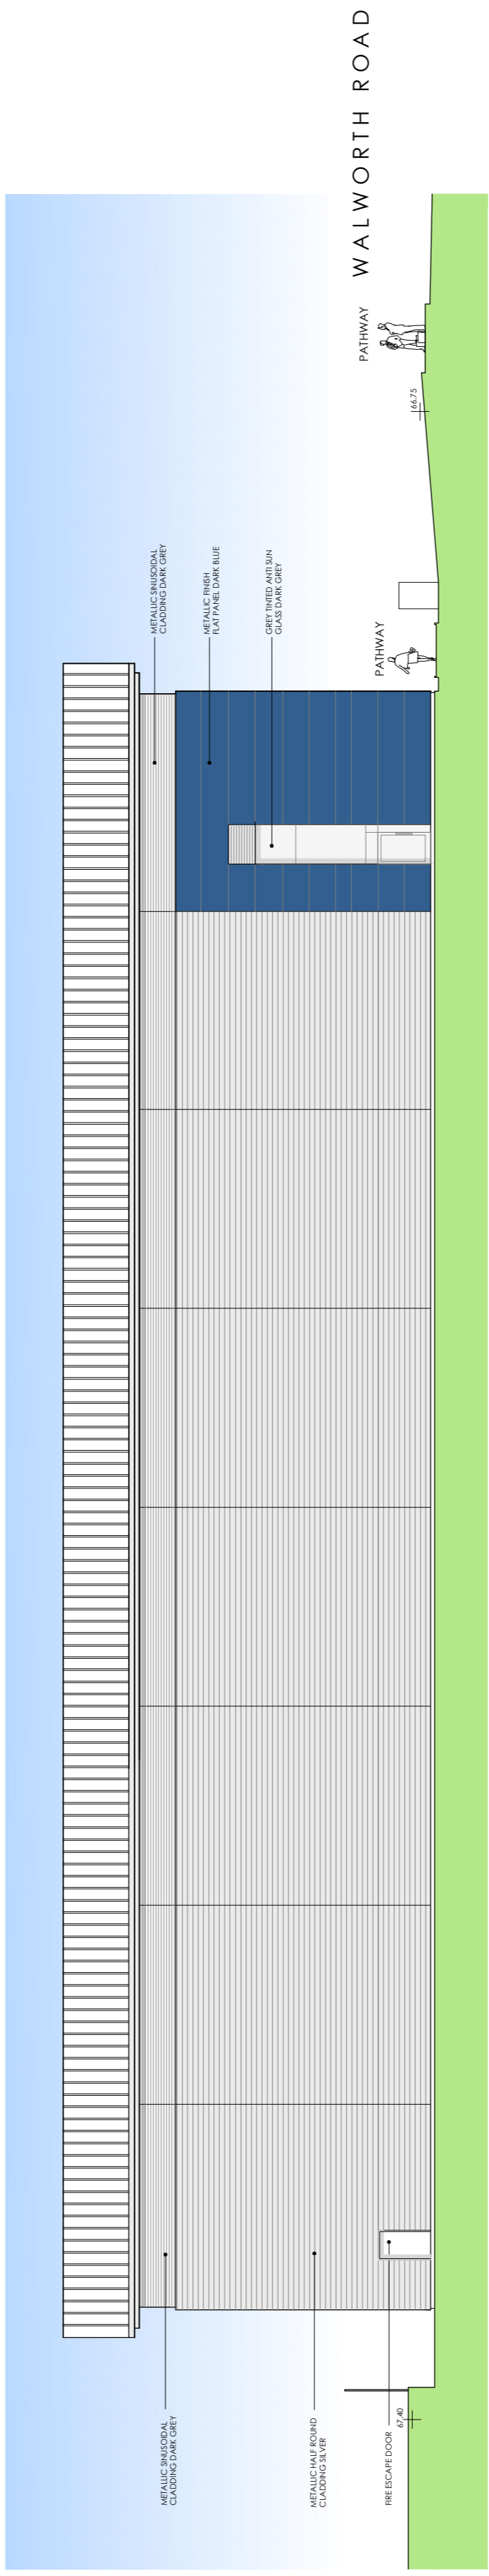

UNIT 35B - SIDE ELEVATION

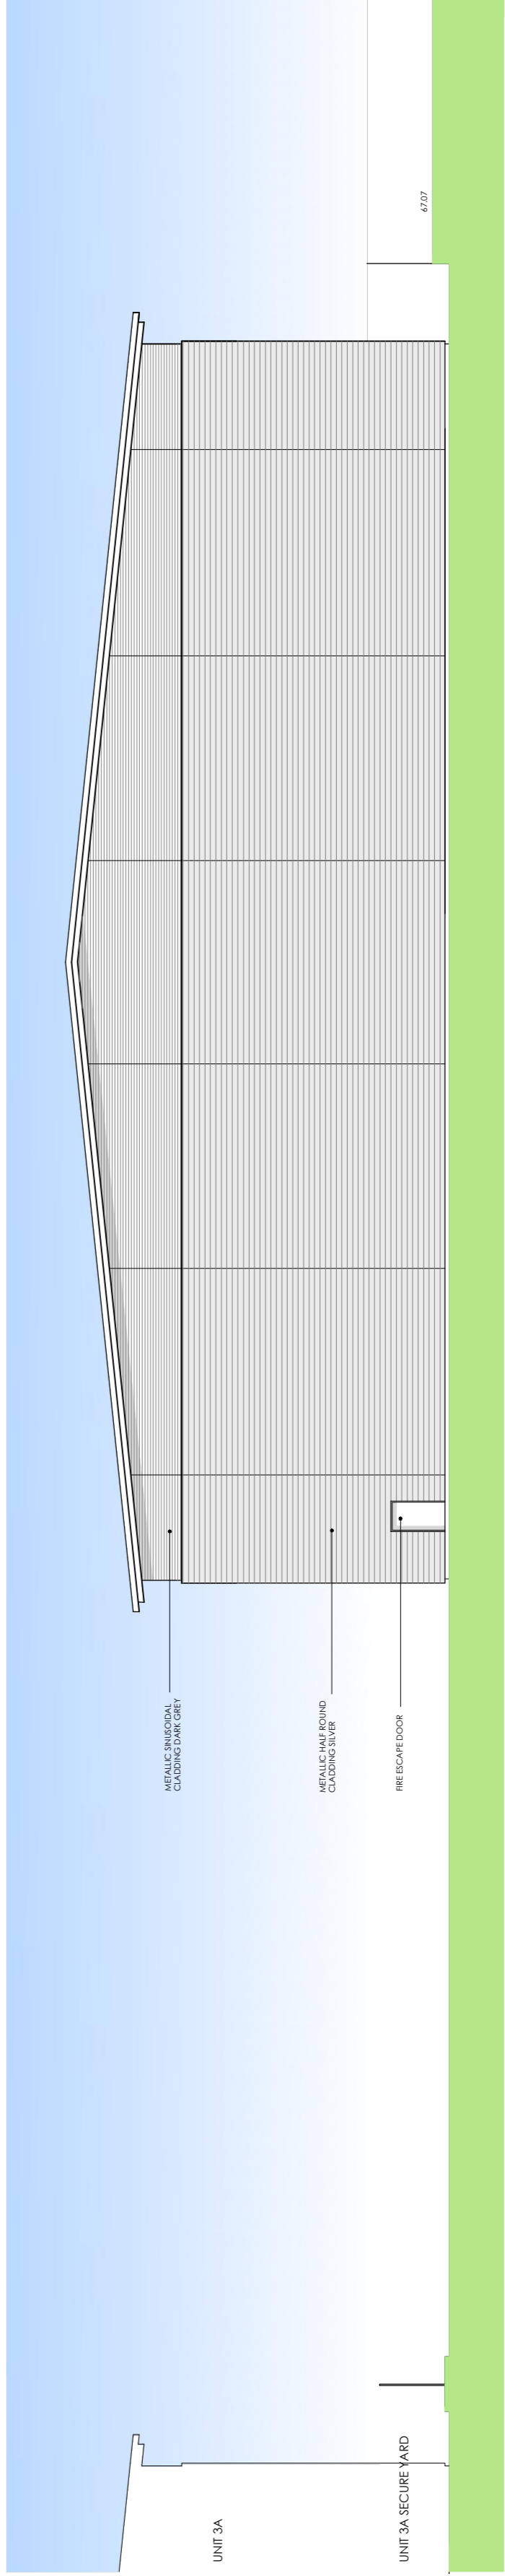

UNIT 35B - REAR ELEVATION

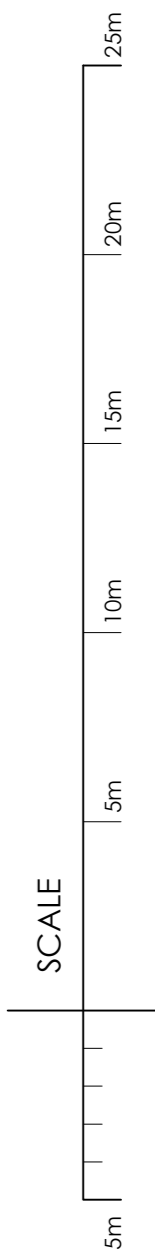

PLANNING DRAWING

CLIENT:	KIER PROPERTY LTD.
PROJECT:	PROPOSED TWO UNIT SPECULATIVE DEVELOPMENT
SITE:	PLOT 35, WALWORTH ROAD WALWORTH BUSINESS PARK
CONTRACT:	UNIT 35B PROPOSED ELEVATIONS
DATE:	MAY 2018
SCALE:	1:200 @ A1

ALL DIMENSIONS TO BE CHECKED ON SITE

GARRETT MCKEE ARCHITECTS
 RILEY HOUSE
 RILEY ROAD
 BUCKINGHAMSHIRE
 T. 01428 307000
 www.garrettmckee.co.uk