



Block A North Elevation
1 : 100

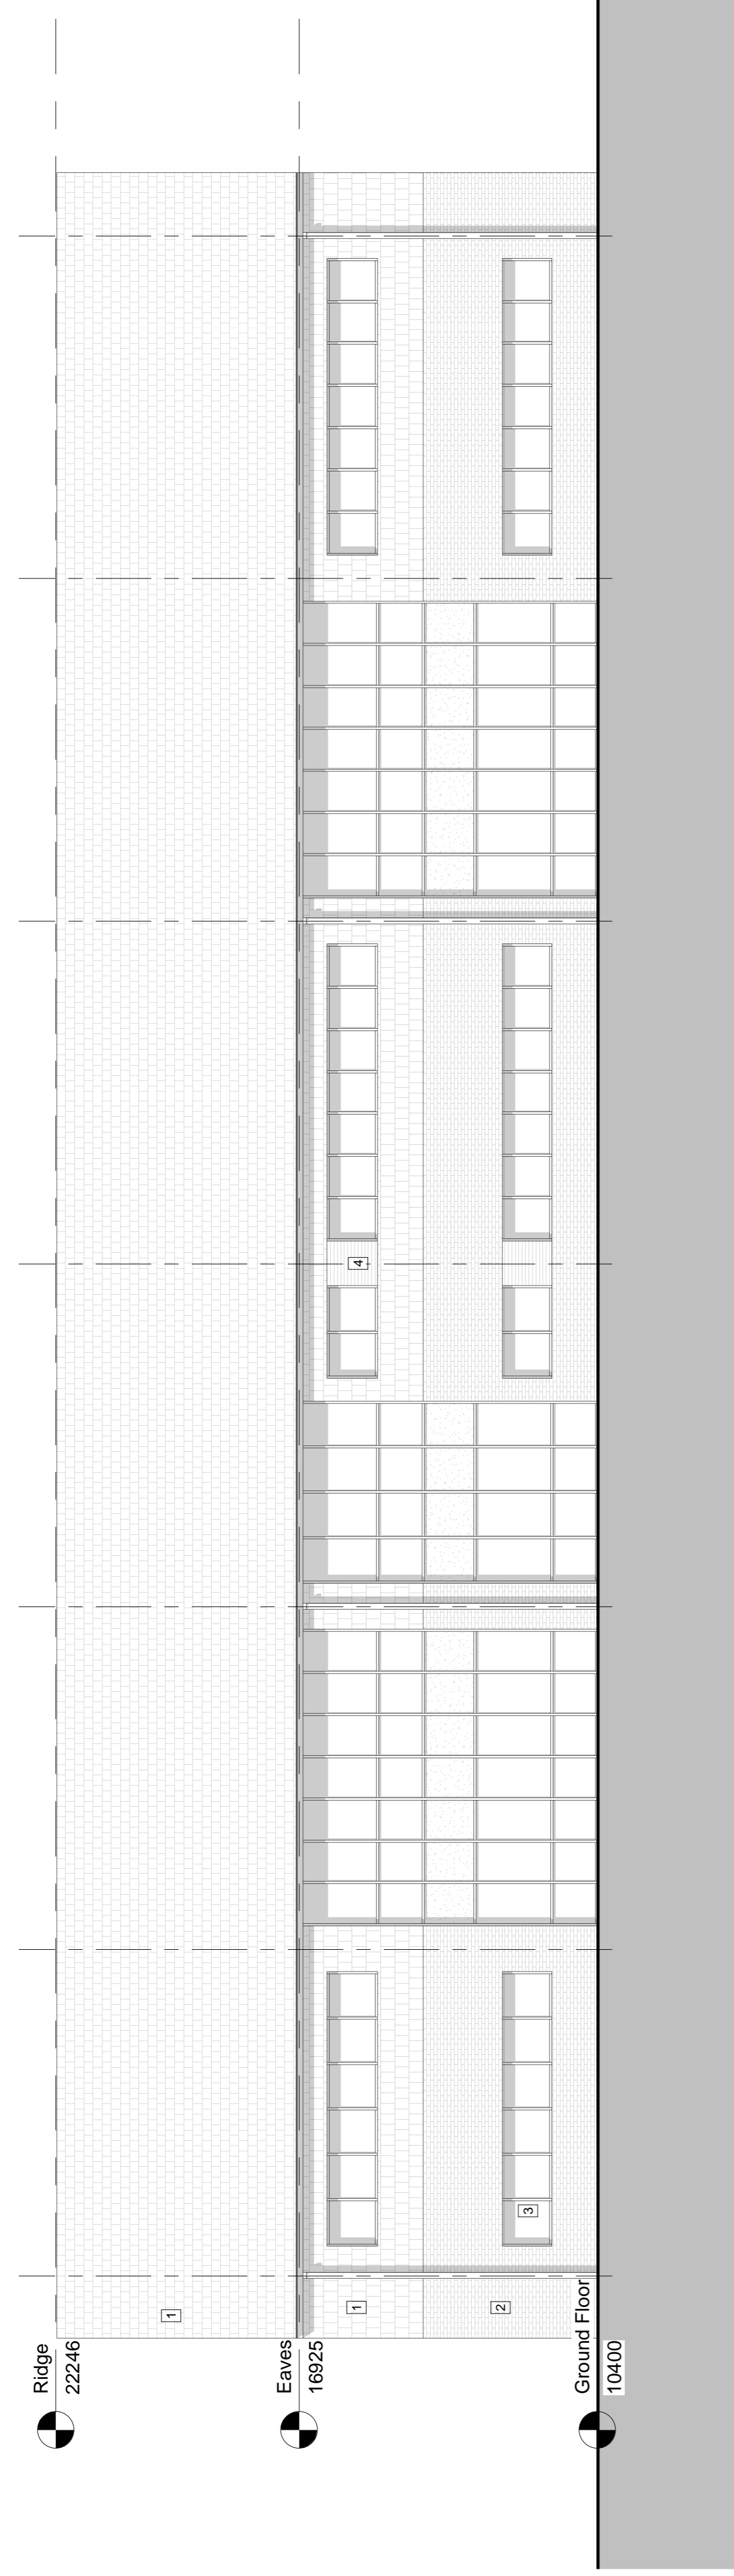

Block A East Elevation
1 : 100

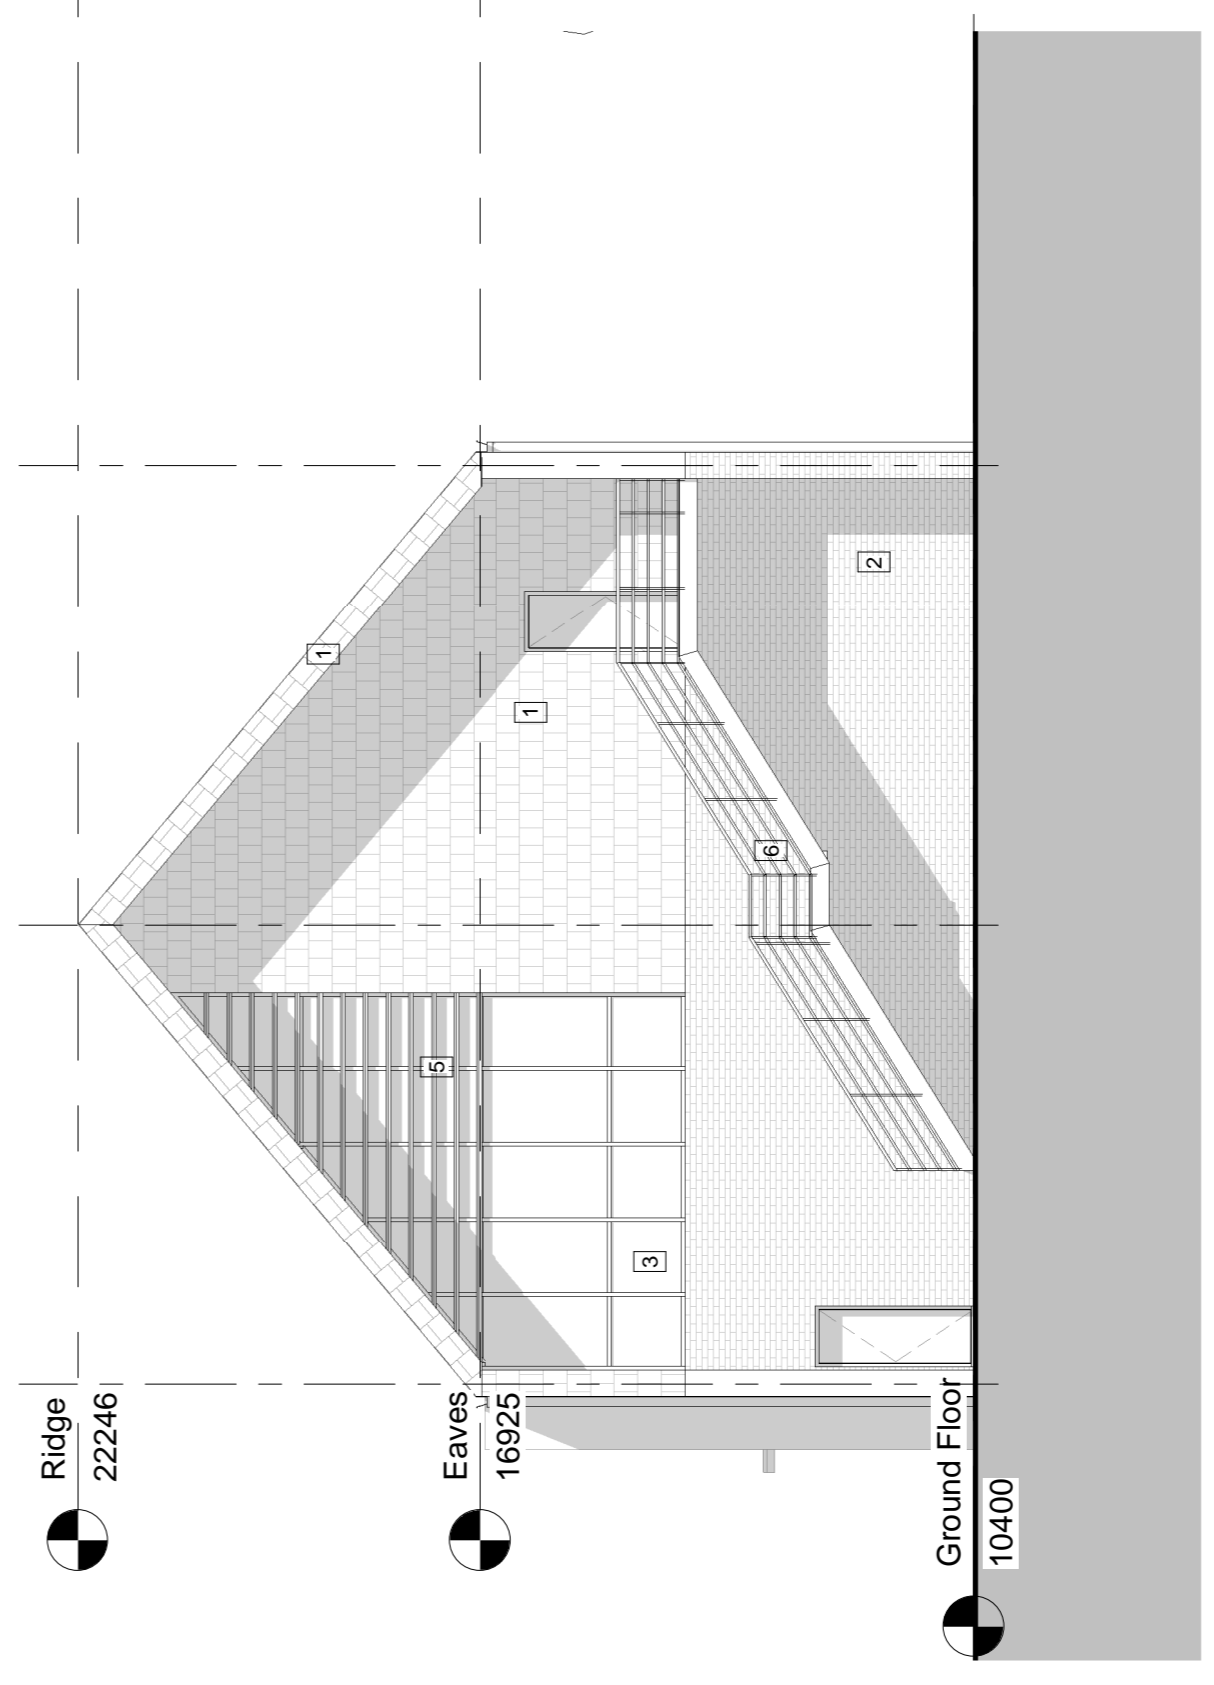

Block A South Elevation
1 : 100



Block A West Elevation
1 : 100

Materials Schedule

- 1 Cedar Shingles
- 2 Red/Brown Multi Facing Brickwork
- 3 Dark Grey PPC Metal Windows/Doors
- 4 Timber Cladding
- 5 Timber Brise Soleil
- 6 Dark Grey PPC Steel Staircase
- 7 Metal Projecting Frame
- 8 Glass/Steel Entrance Canopy

