



Notes

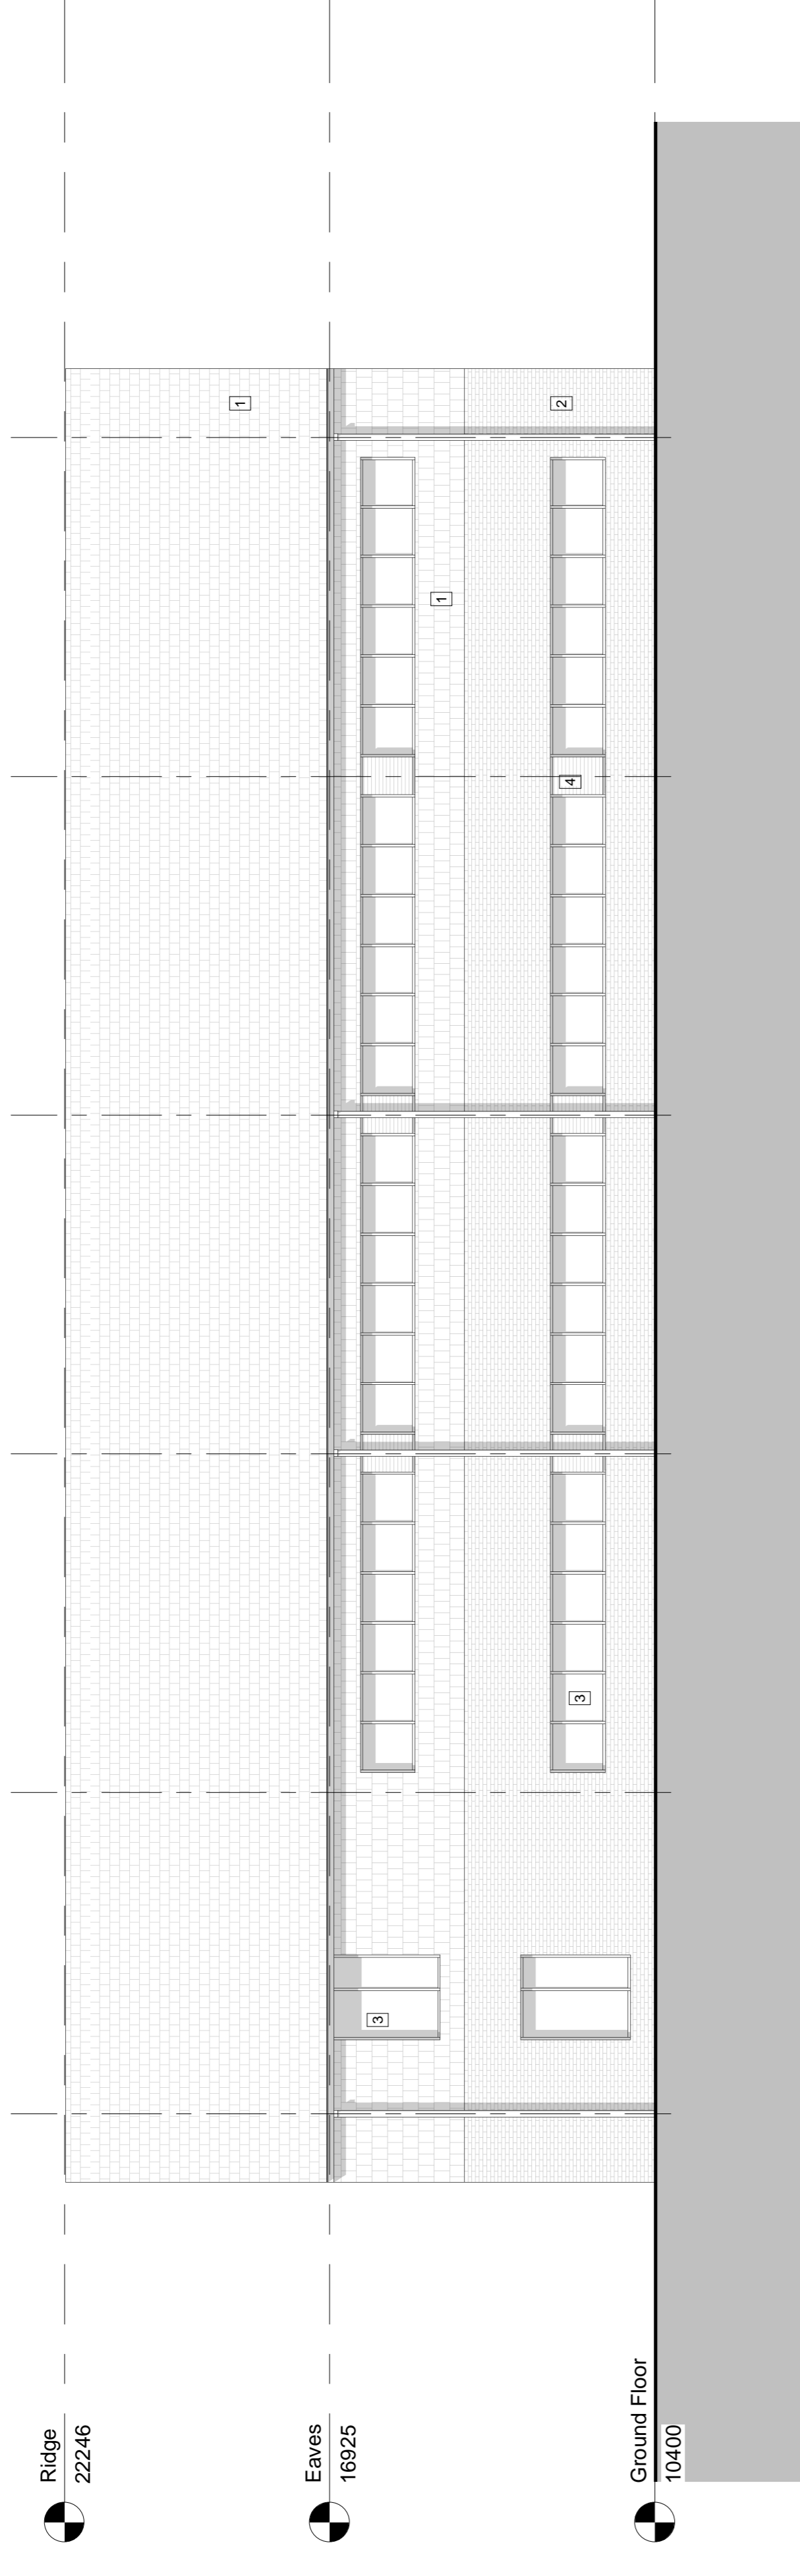


**Block C East Elevation**  
1 : 100

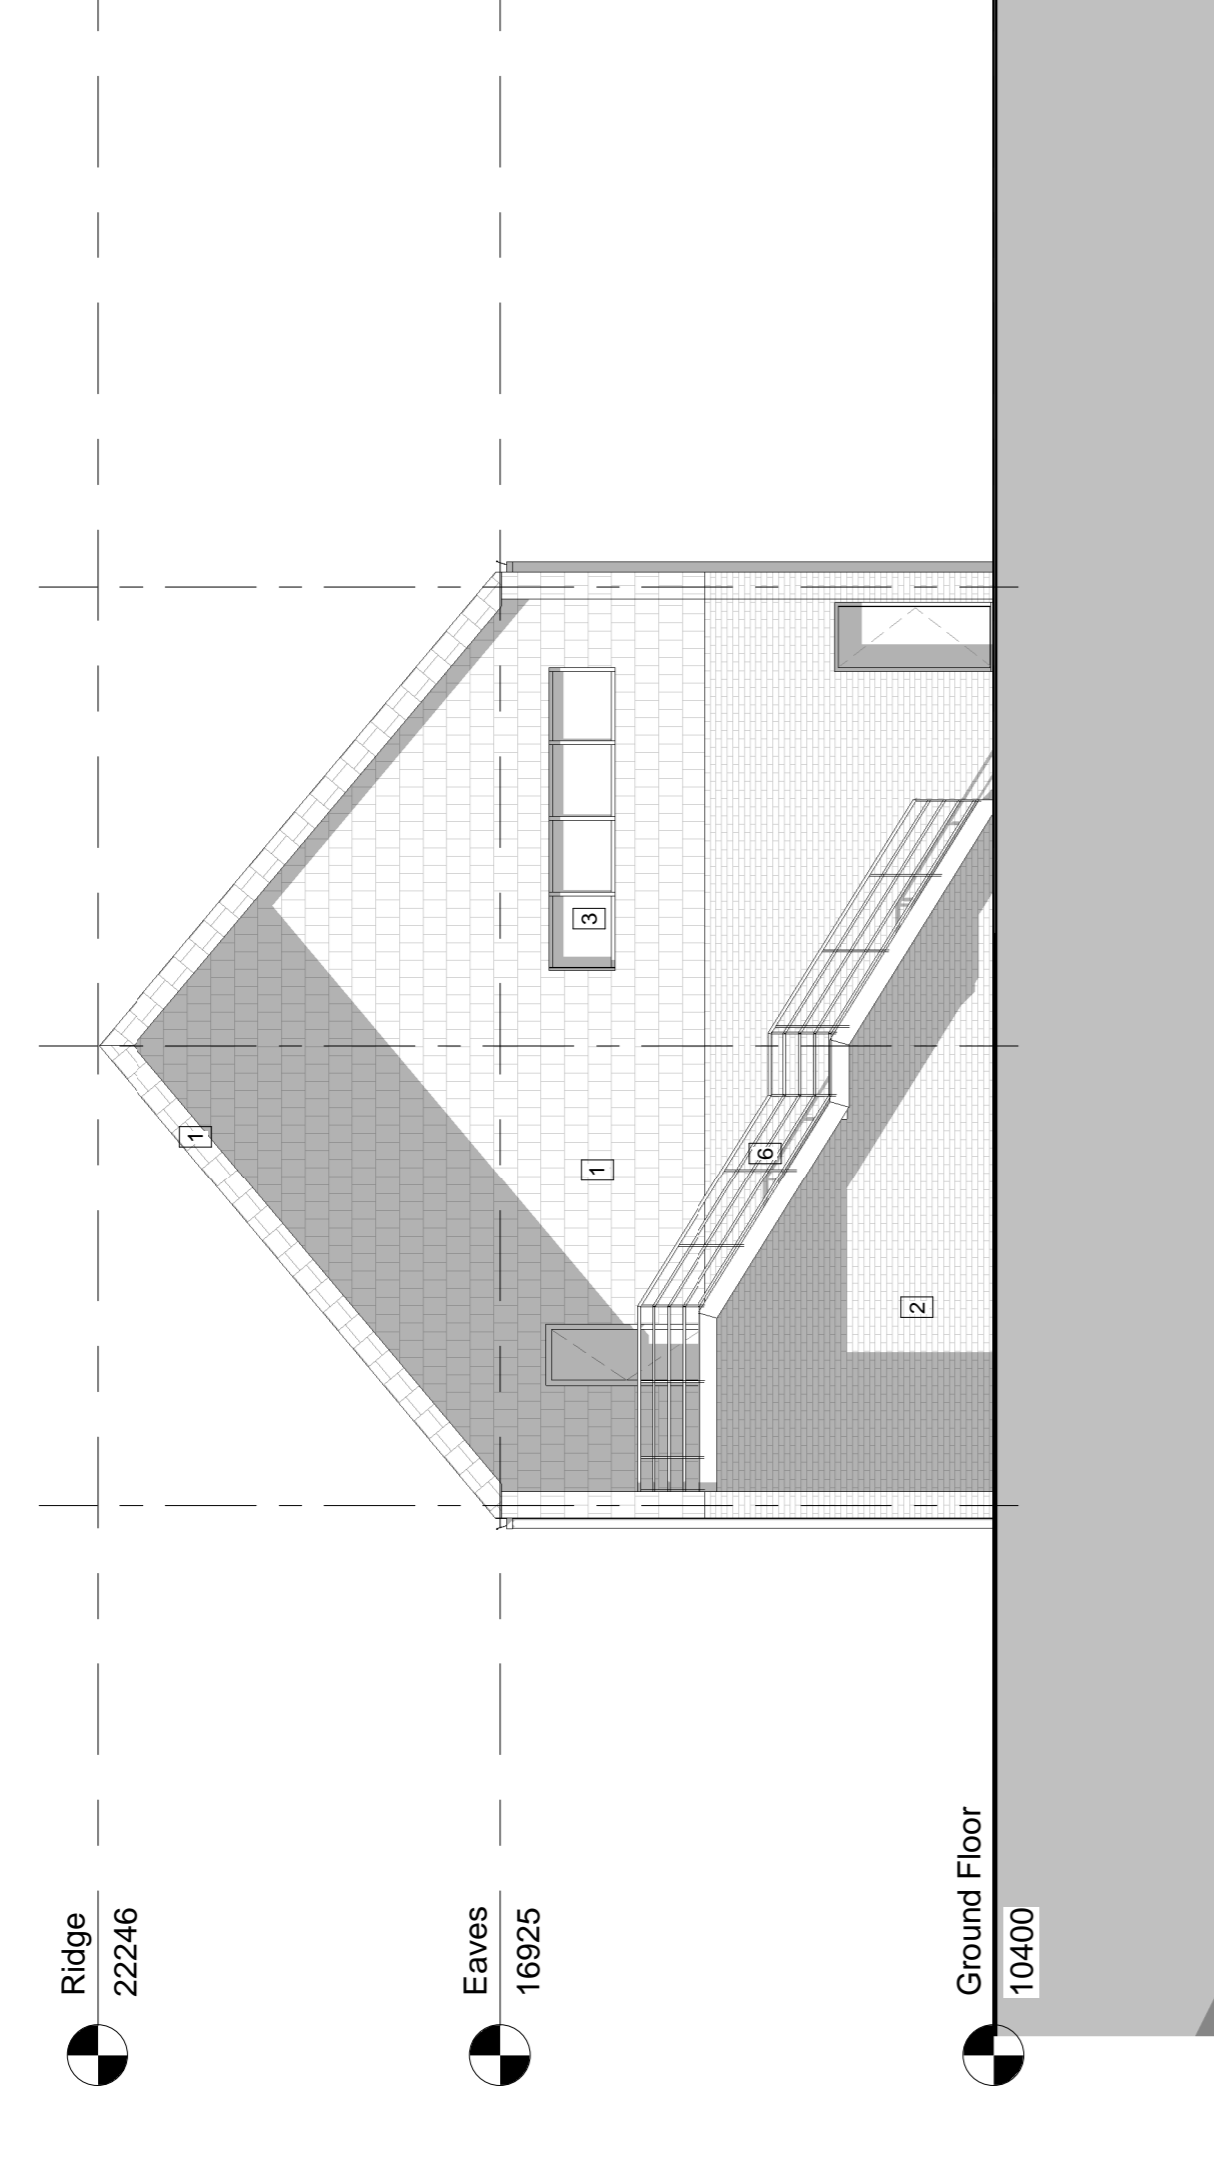


**Block C North Elevation**  
1 : 100


- Materials Schedule**
- 1 Cedar Shingles
  - 2 Red/Brown Multi Facing Brickwork
  - 3 Dark Grey PPC Metal Windows/Doors
  - 4 Timber Cladding
  - 5 Timber Brise Soleil
  - 6 Dark Grey PPC Steel Staircase
  - 7 Metal Projecting Frame
  - 8 Glass/Steel Entrance Canopy

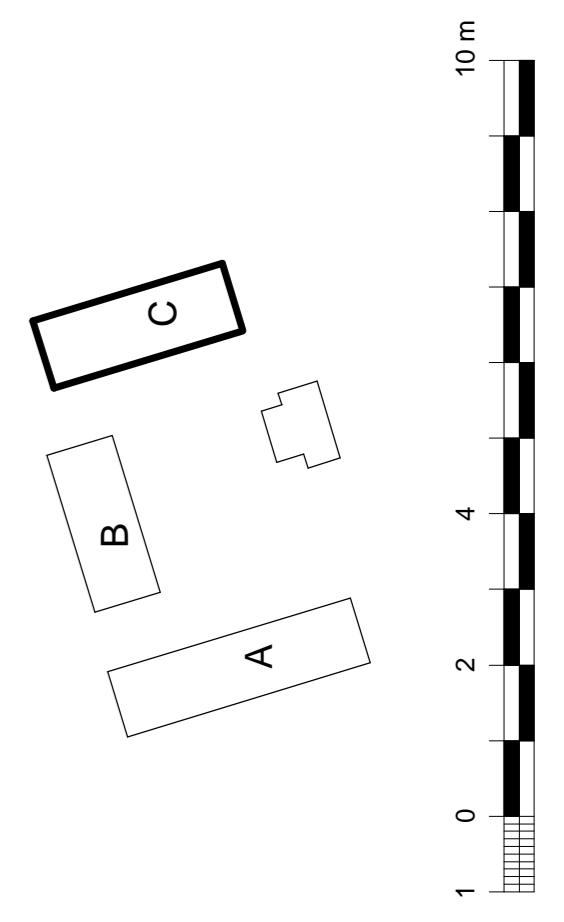

**Block C South Elevation**  
1 : 100

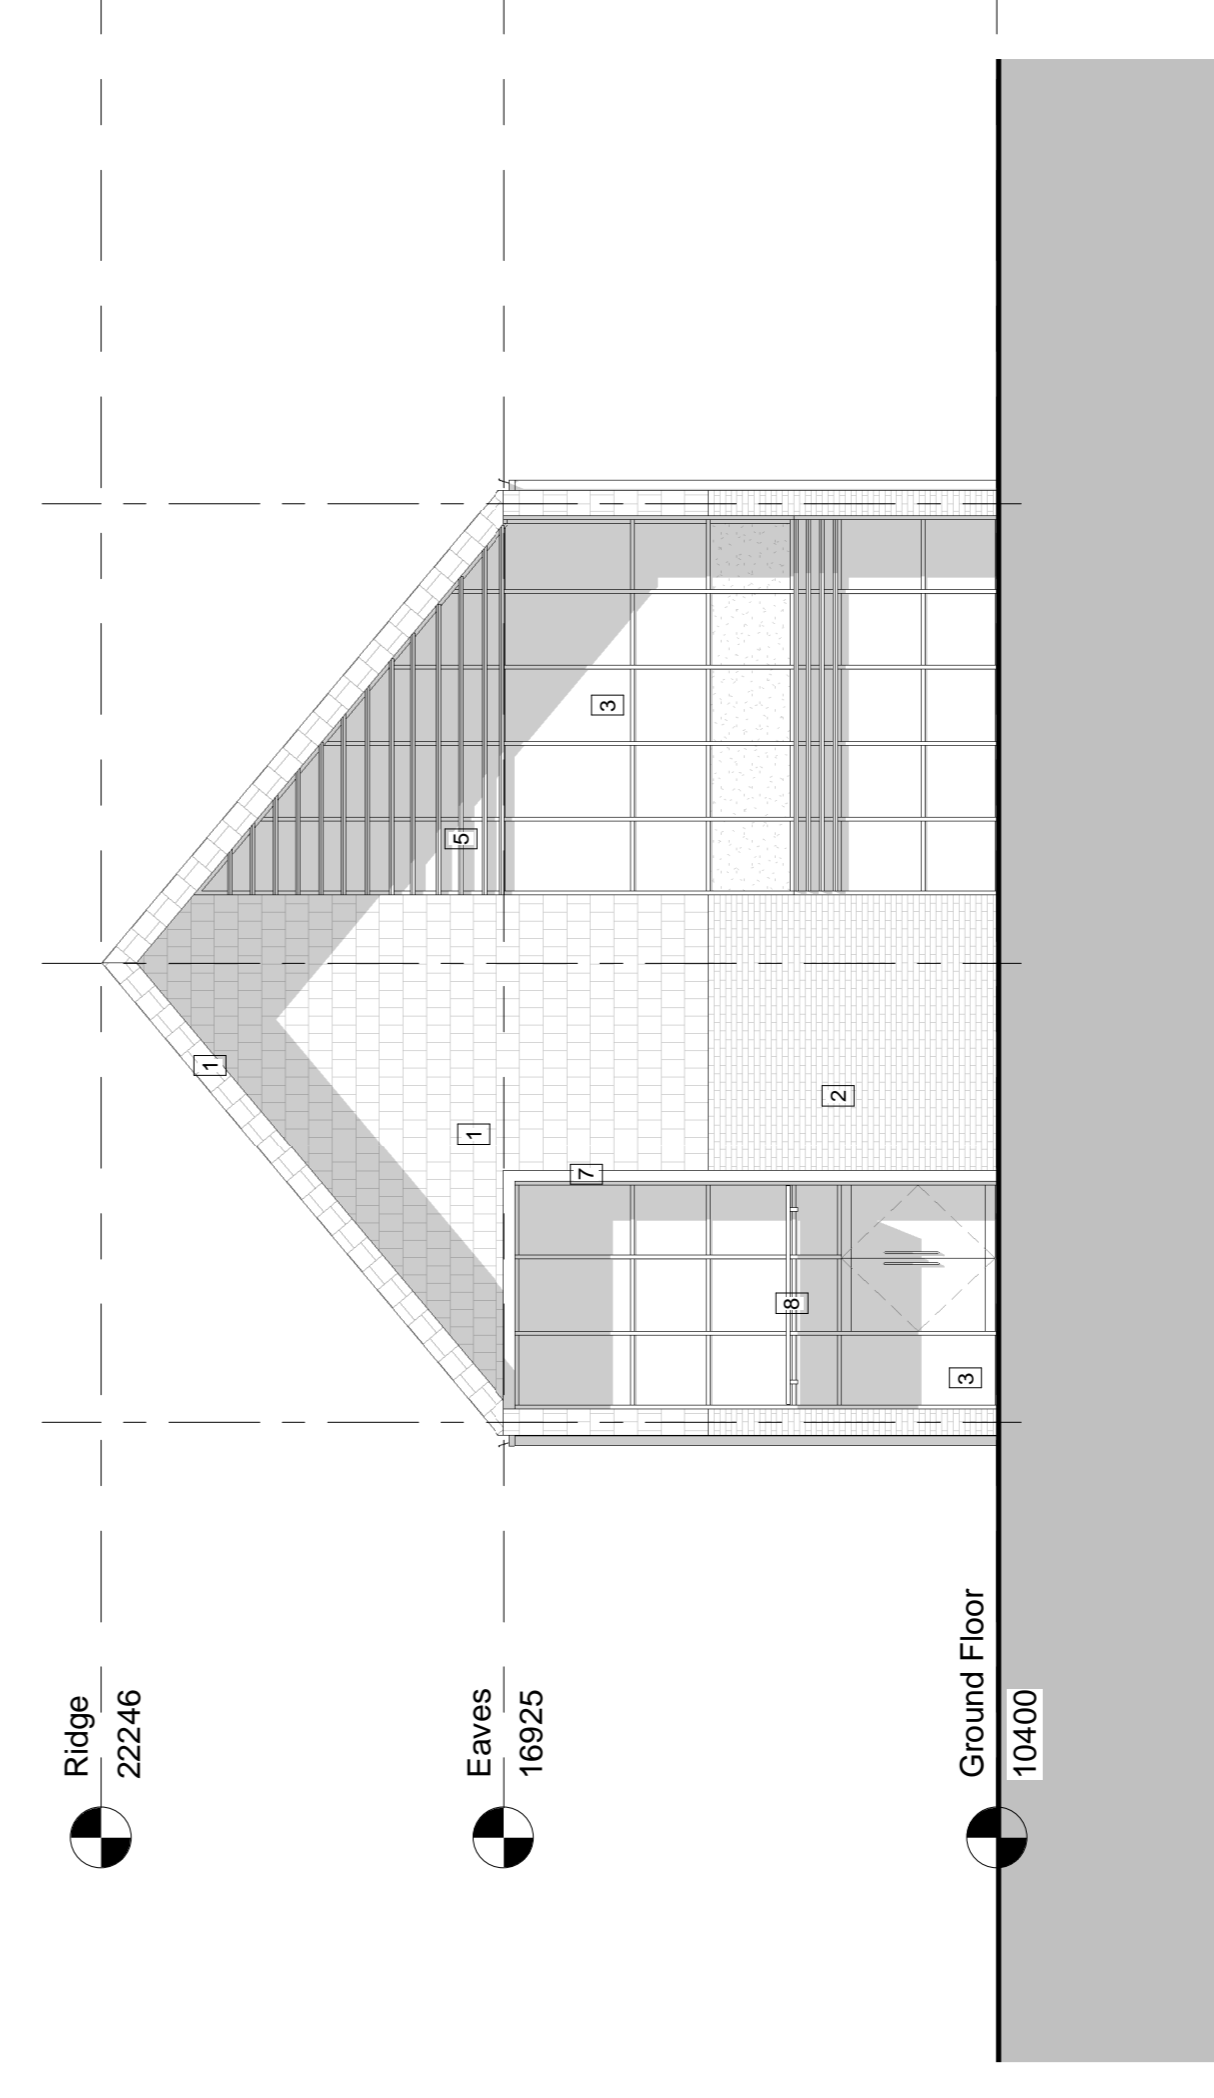

**Block C West Elevation**  
1 : 100

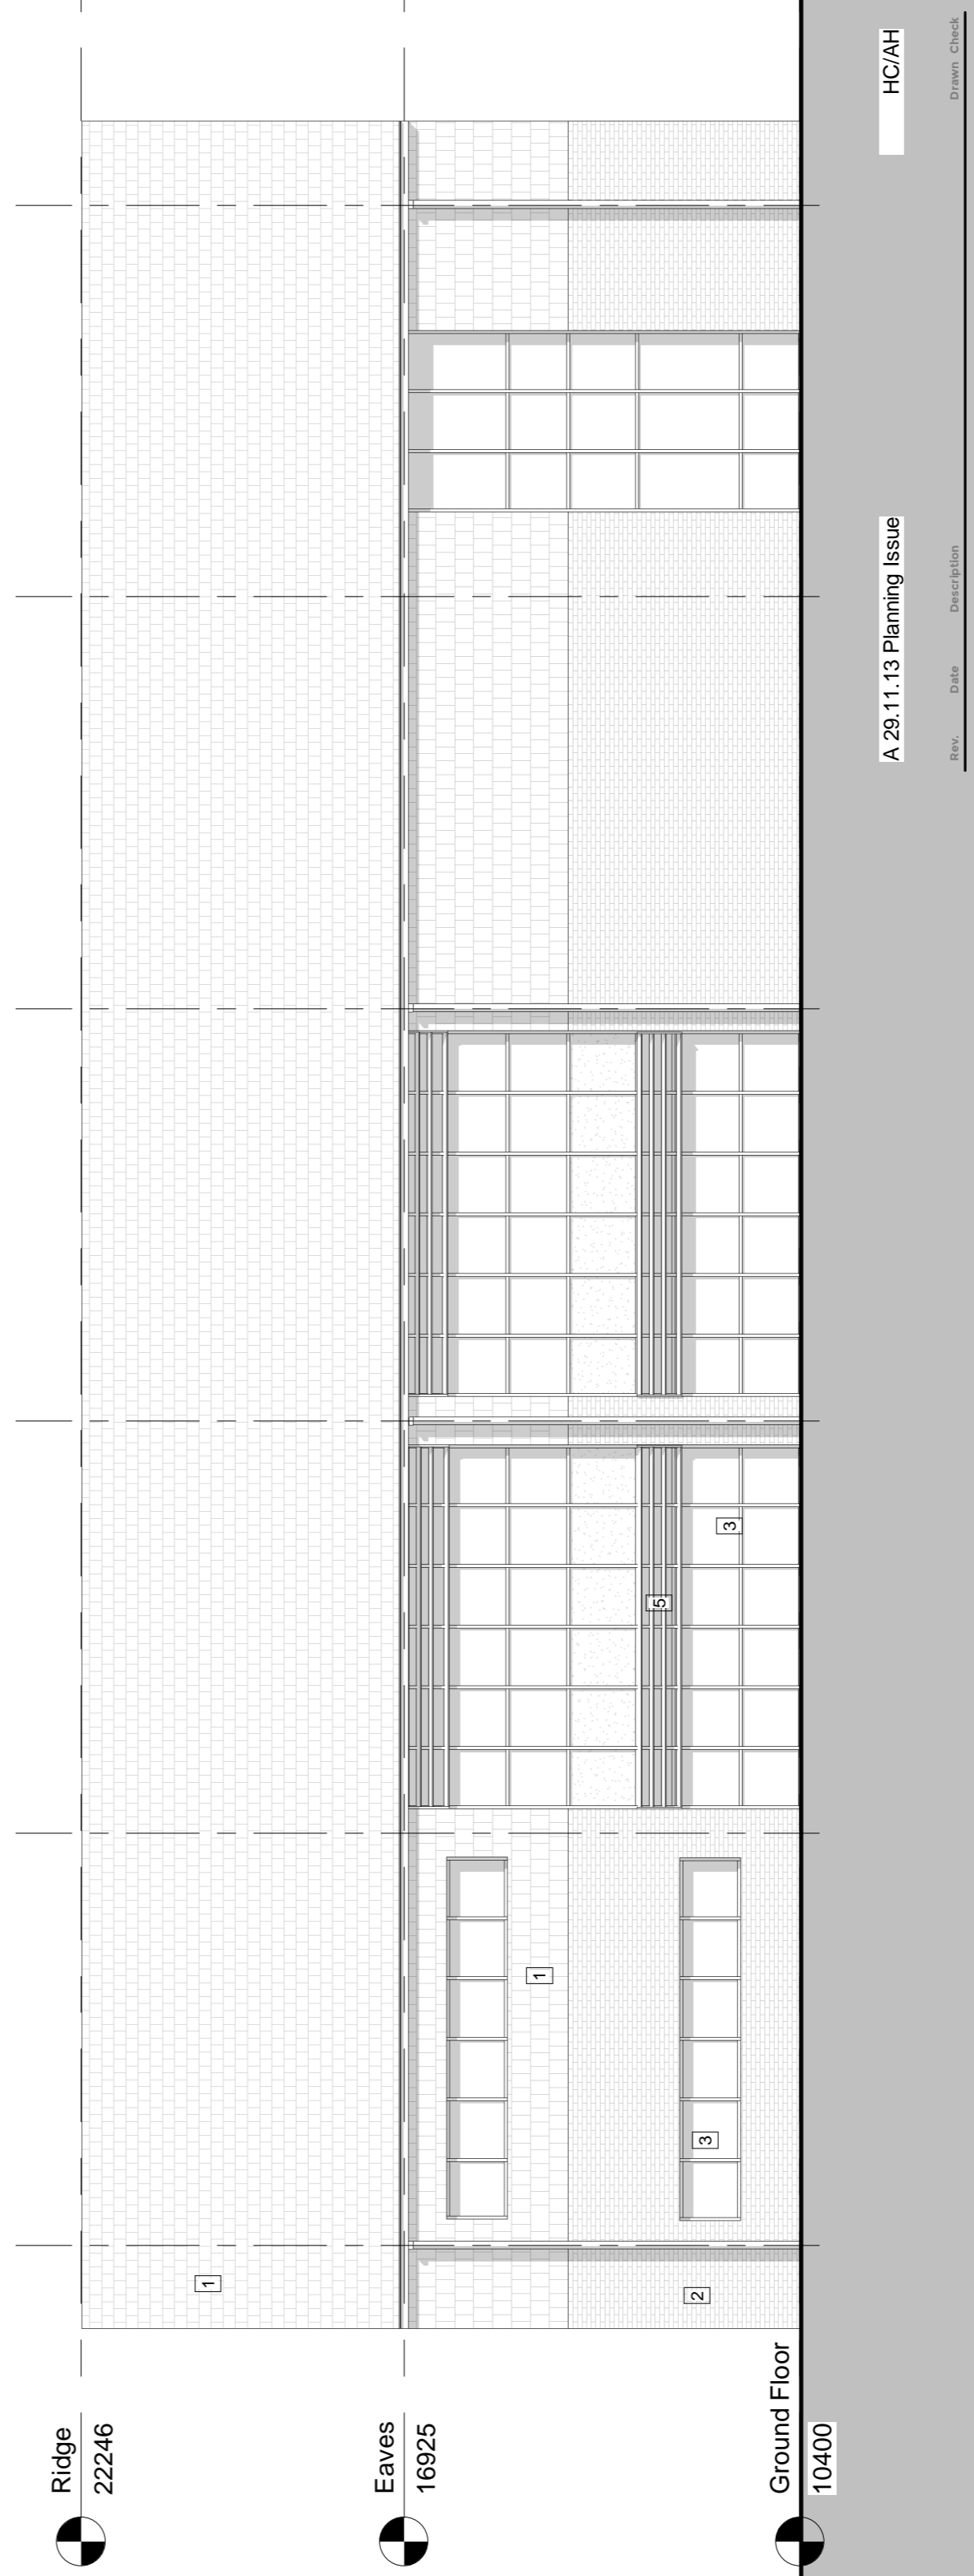

A.29.11.13 Planning Issue  
Rev. Date Description  
HC/AH

**BOYLE-SUMMERS**  
ARCHITECTURE AND MASTERPLANNING  
Canute Chambers  
Canute Road  
Southampton  
Hampshire  
SO14 3AB

**Client** OCEANIC ESTATES  
**Project** YEW TREE FARM  
**Title** Block C Elevations

**Scale @ A1** 1 : 100  
**Date** April 2019  
**B+S Ref.** 18022  
**Drawn** JC  
**Checked** AH

**Project** YTF - BSL - XX - ZZ - DR - A - 40 03 - PL - A  
**Originator** Volume Level Type Role Status Number Submittal Revision  
**Tel:** 023 8063 1432 [www.boyleandsummers.co.uk](http://www.boyleandsummers.co.uk)  
Other than for the purposes of planning do not scale these drawings. Use written dimensions only. All dimensions to be checked on the plot to commencement of work.  
This drawing is © Boyle-Summers Ltd and may not be reproduced, copied or altered in any way without written authority.