



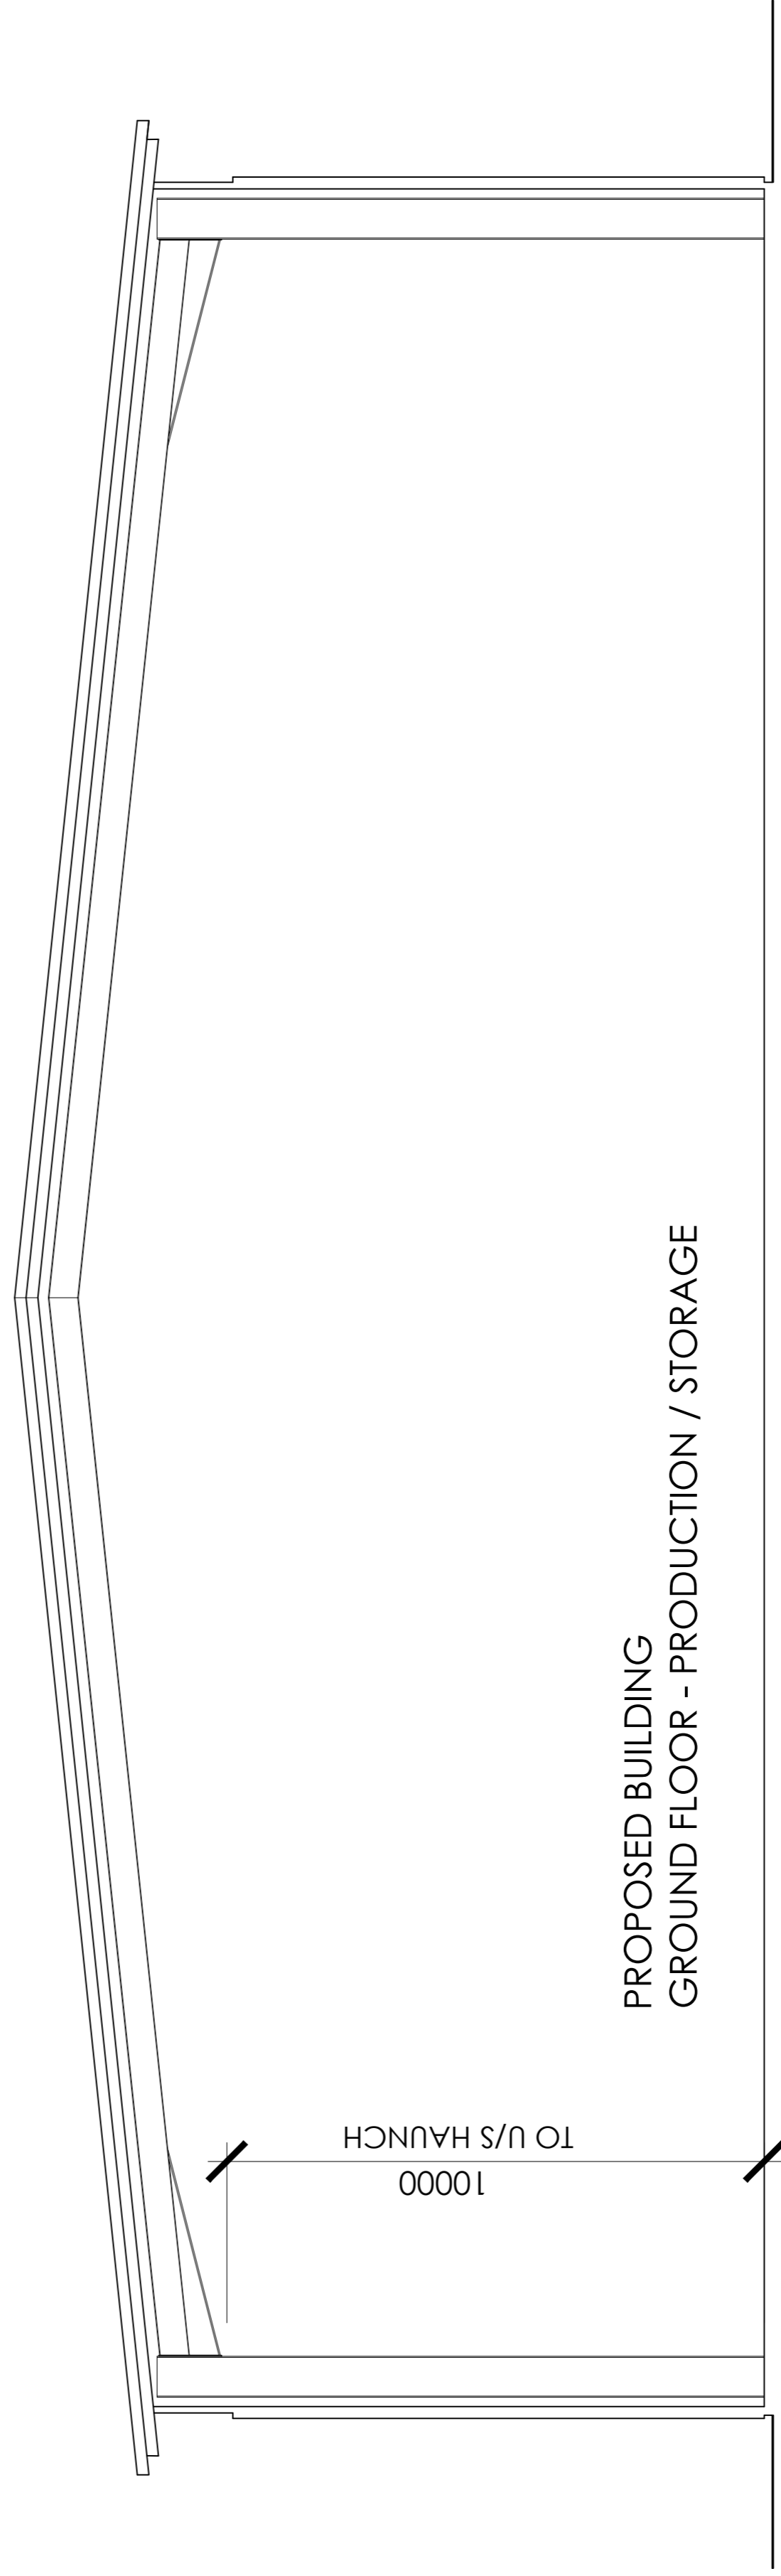

SECTION A



SECTION B

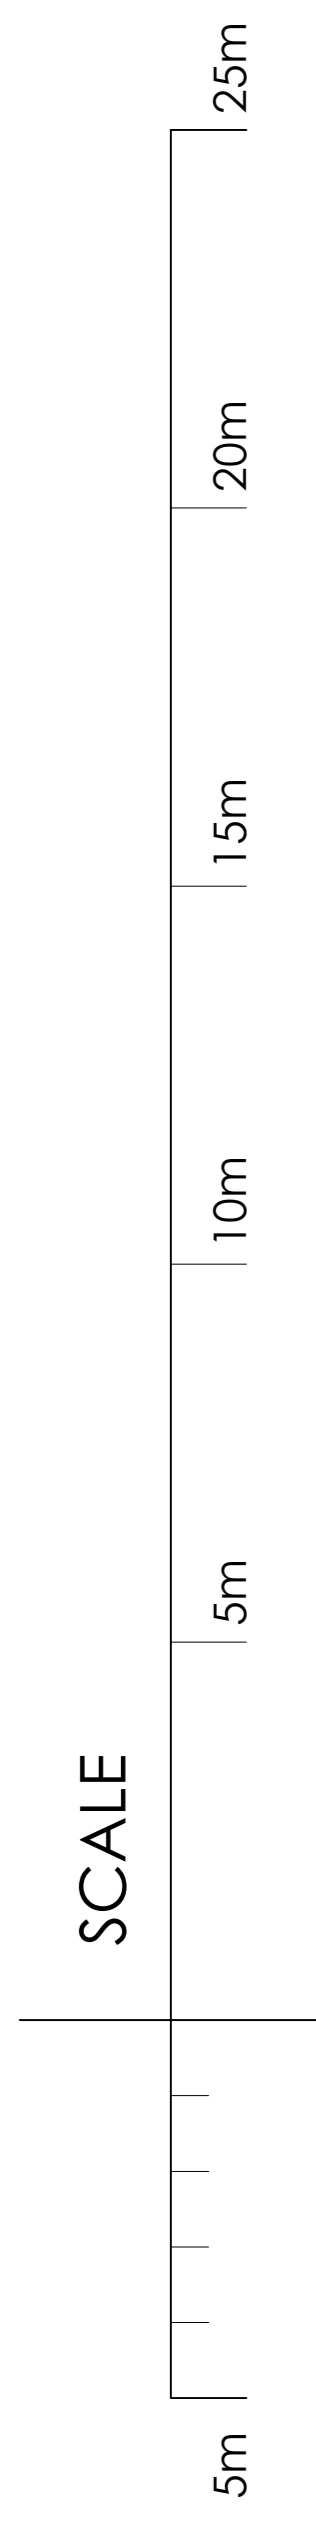

PLANNING DRAWING

client:	KIER PROPERTY LTD.
project:	PROPOSED TWO UNIT SPECULATIVE DEVELOPMENT
site:	PLOT 35, WALWORTH ROAD WALWORTH BUSINESS PARK
comment:	UNIT 35B PROPOSED SECTIONS A & B
date:	MAY 2018
scale:	1:100 @ A1
ALL DIMENSIONS TO BE CHECKED ON SITE	
<b>GARRETT MCKEE</b> ARCHITECTS RILEY HOUSE RILEY ROAD BUCKINGHAMSHIRE T. 01428 207000 www.garrettmckee.co.uk	
figure:	2369 - PL123
revision:	